


(#2172)
THOMAS CREEK ESTATES
UNIT NO. 3-B

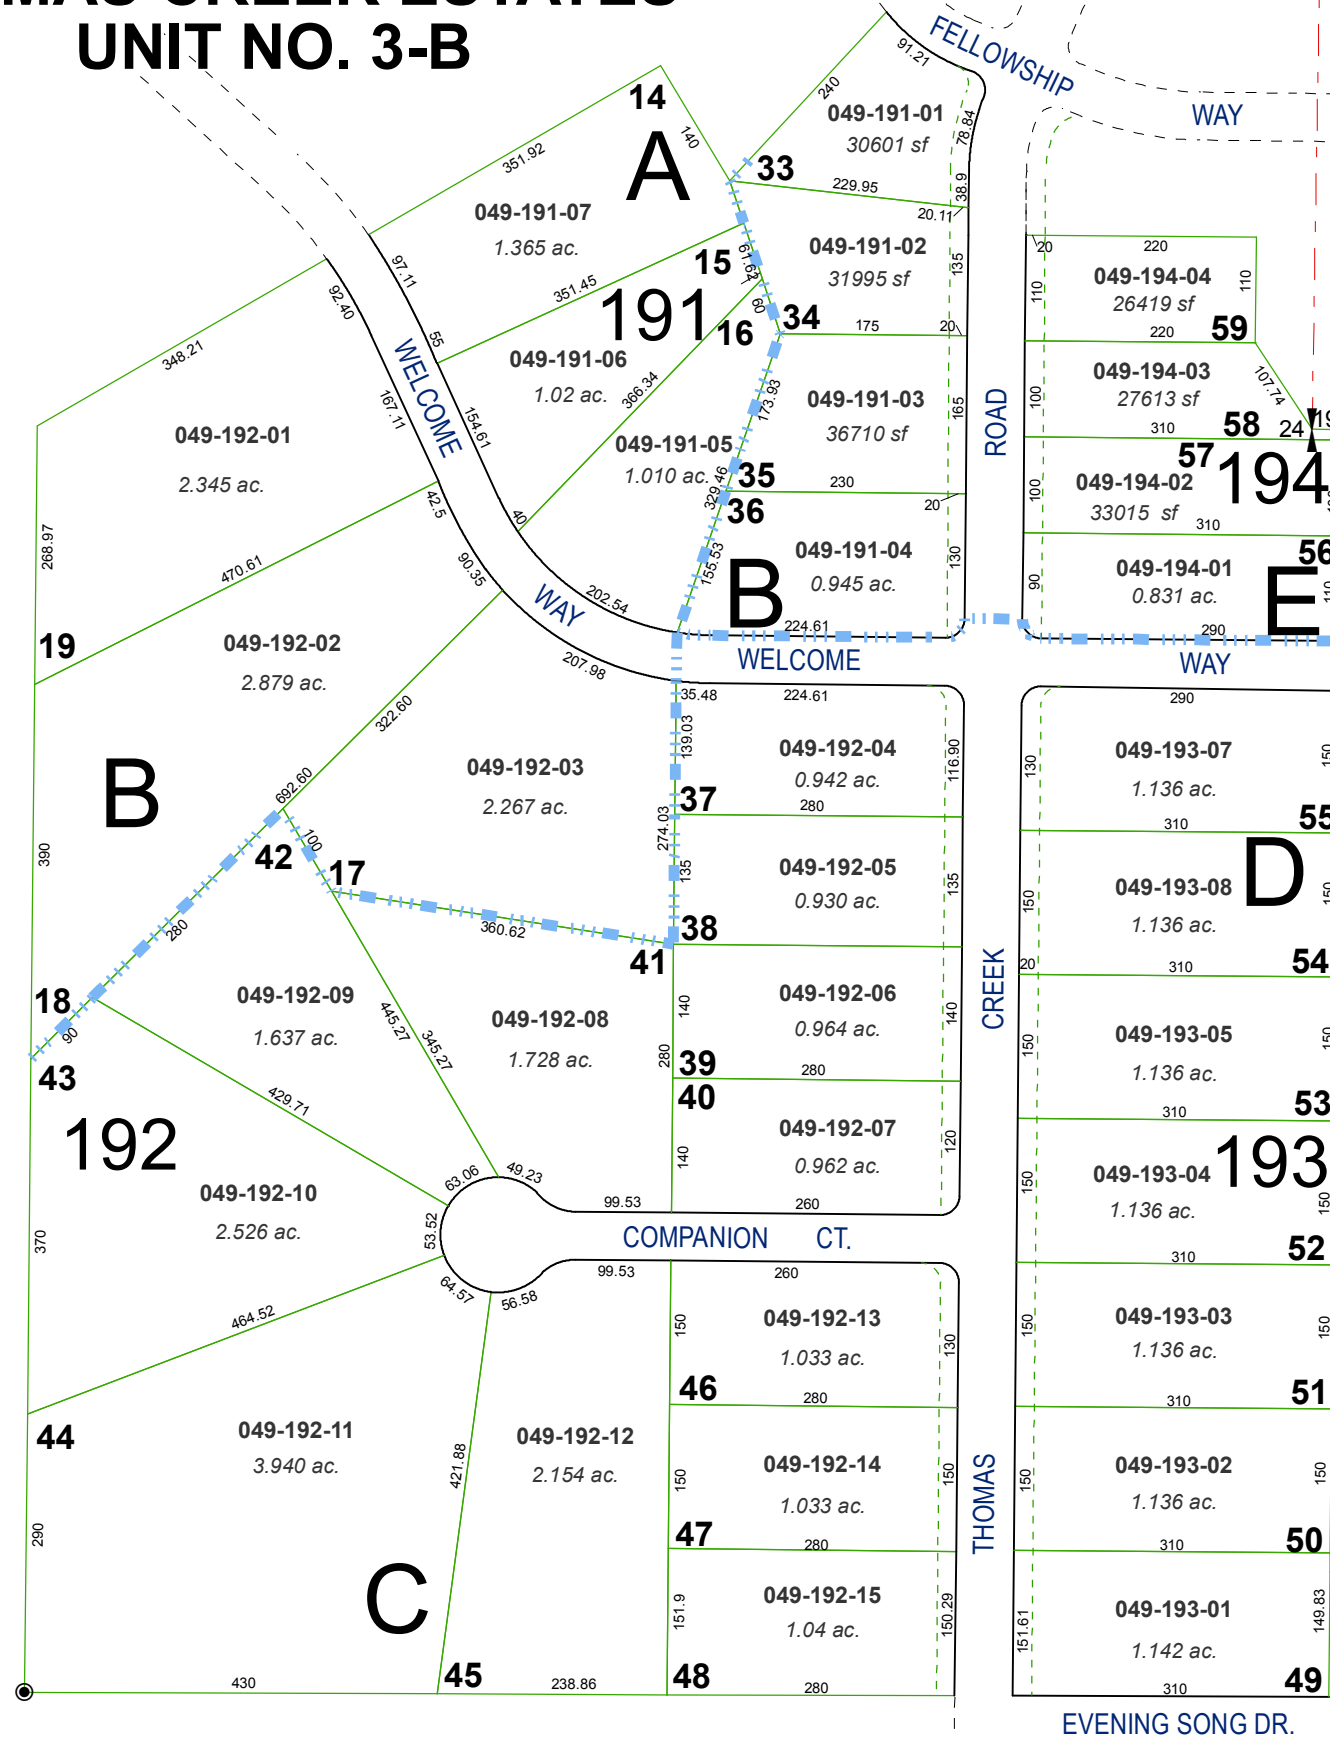

(#2091)
THOMAS CREEK ESTATES
UNIT NO. 2-A

(#2130)
THOMAS CREEK ESTATES
UNIT NO. 2-B
POR. E 1/2 SEC. 24
T18N - R19E
POR. SW 1/4 SEC. 19
T18N - R20E

Assessor's Map Number



049-19

STATE OF NEVADA
WASHOE COUNTY
ASSESSOR'S OFFICE
1001 East Ninth Street, Building D
Reno, Nevada 89512
(775) 328-2231



Feet
0 60 120 180

1 inch = 200 feet

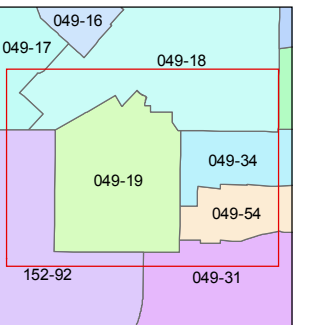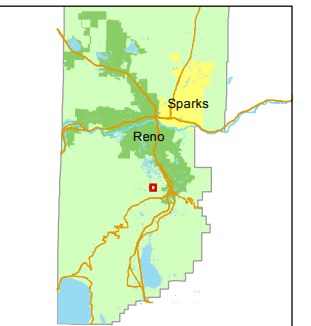

created by: JKF 05/2/2018

updated:

area previously shown on map(s):

NOTE: This map was prepared for the use of the Washoe County Assessor for assessment and illustrative purposes only. It does not represent a survey of the premises. No liability is assumed as to the sufficiency or accuracy of the data delineated hereon.