


(#2610)
TIMBERLINE ESTATES - PHASE 1
PORTION SW¼ SECTION 34, T18N - R19E

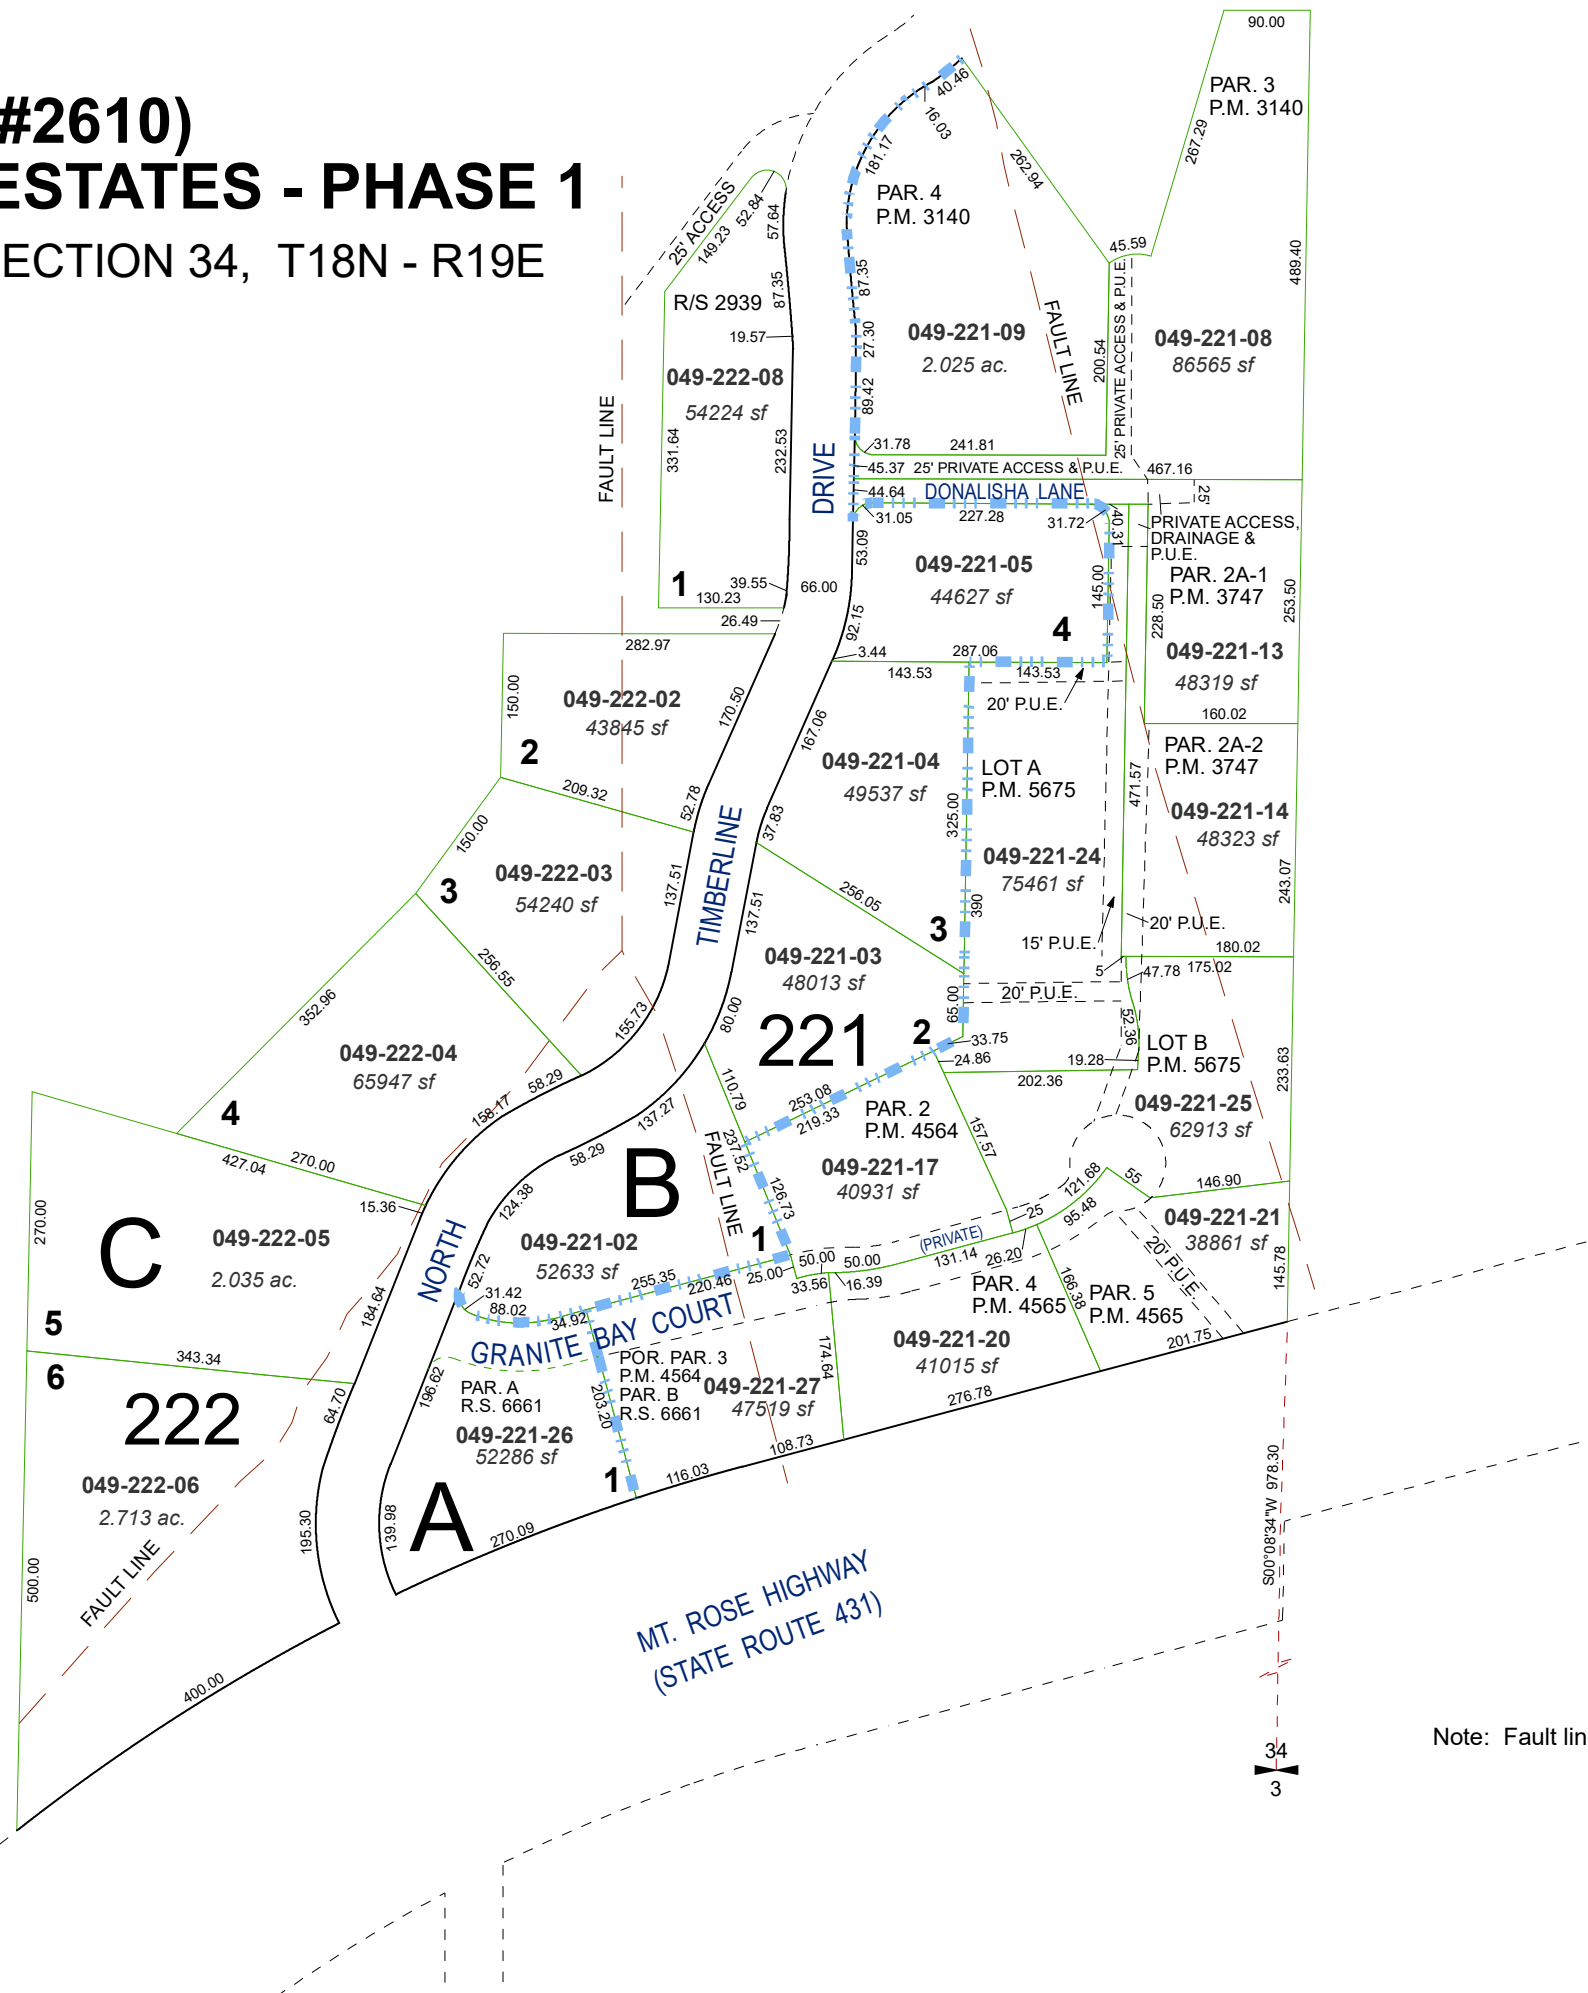

Note: Fault lines are approximate

Assessor's Map Number

049-22

STATE OF NEVADA
WASHOE COUNTY
ASSESSOR'S OFFICE



1001 East Ninth Street, Building D
Reno, Nevada 89512
(775) 328-2231



Feet

0 50 100 150 200

1 inch = 200 feet

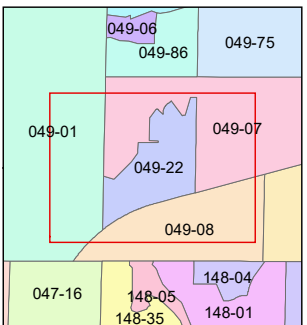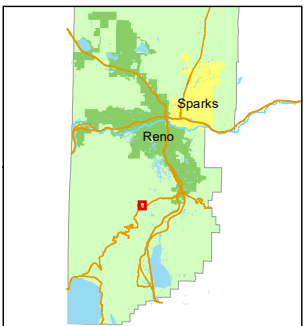

created by: TWT 10/14/2009

updated: JKF 11/23/22 JKF 6/27/23

JKF 9/19/25

area previously shown on map(s):

049-07

NOTE: This map was prepared for the use of the Washoe County Assessor for assessment and illustrative purposes only. It does not represent a survey of the premises. No liability is assumed as to the sufficiency or accuracy of the data delineated hereon.