


APPROX. ZONE "A" FLOOD
LIMITS. FLOOD INSURANCE
RATE MAP. COMMUNITY
PANEL No. 320019 1501 B
(NO STRUCTURES ALLOWED)

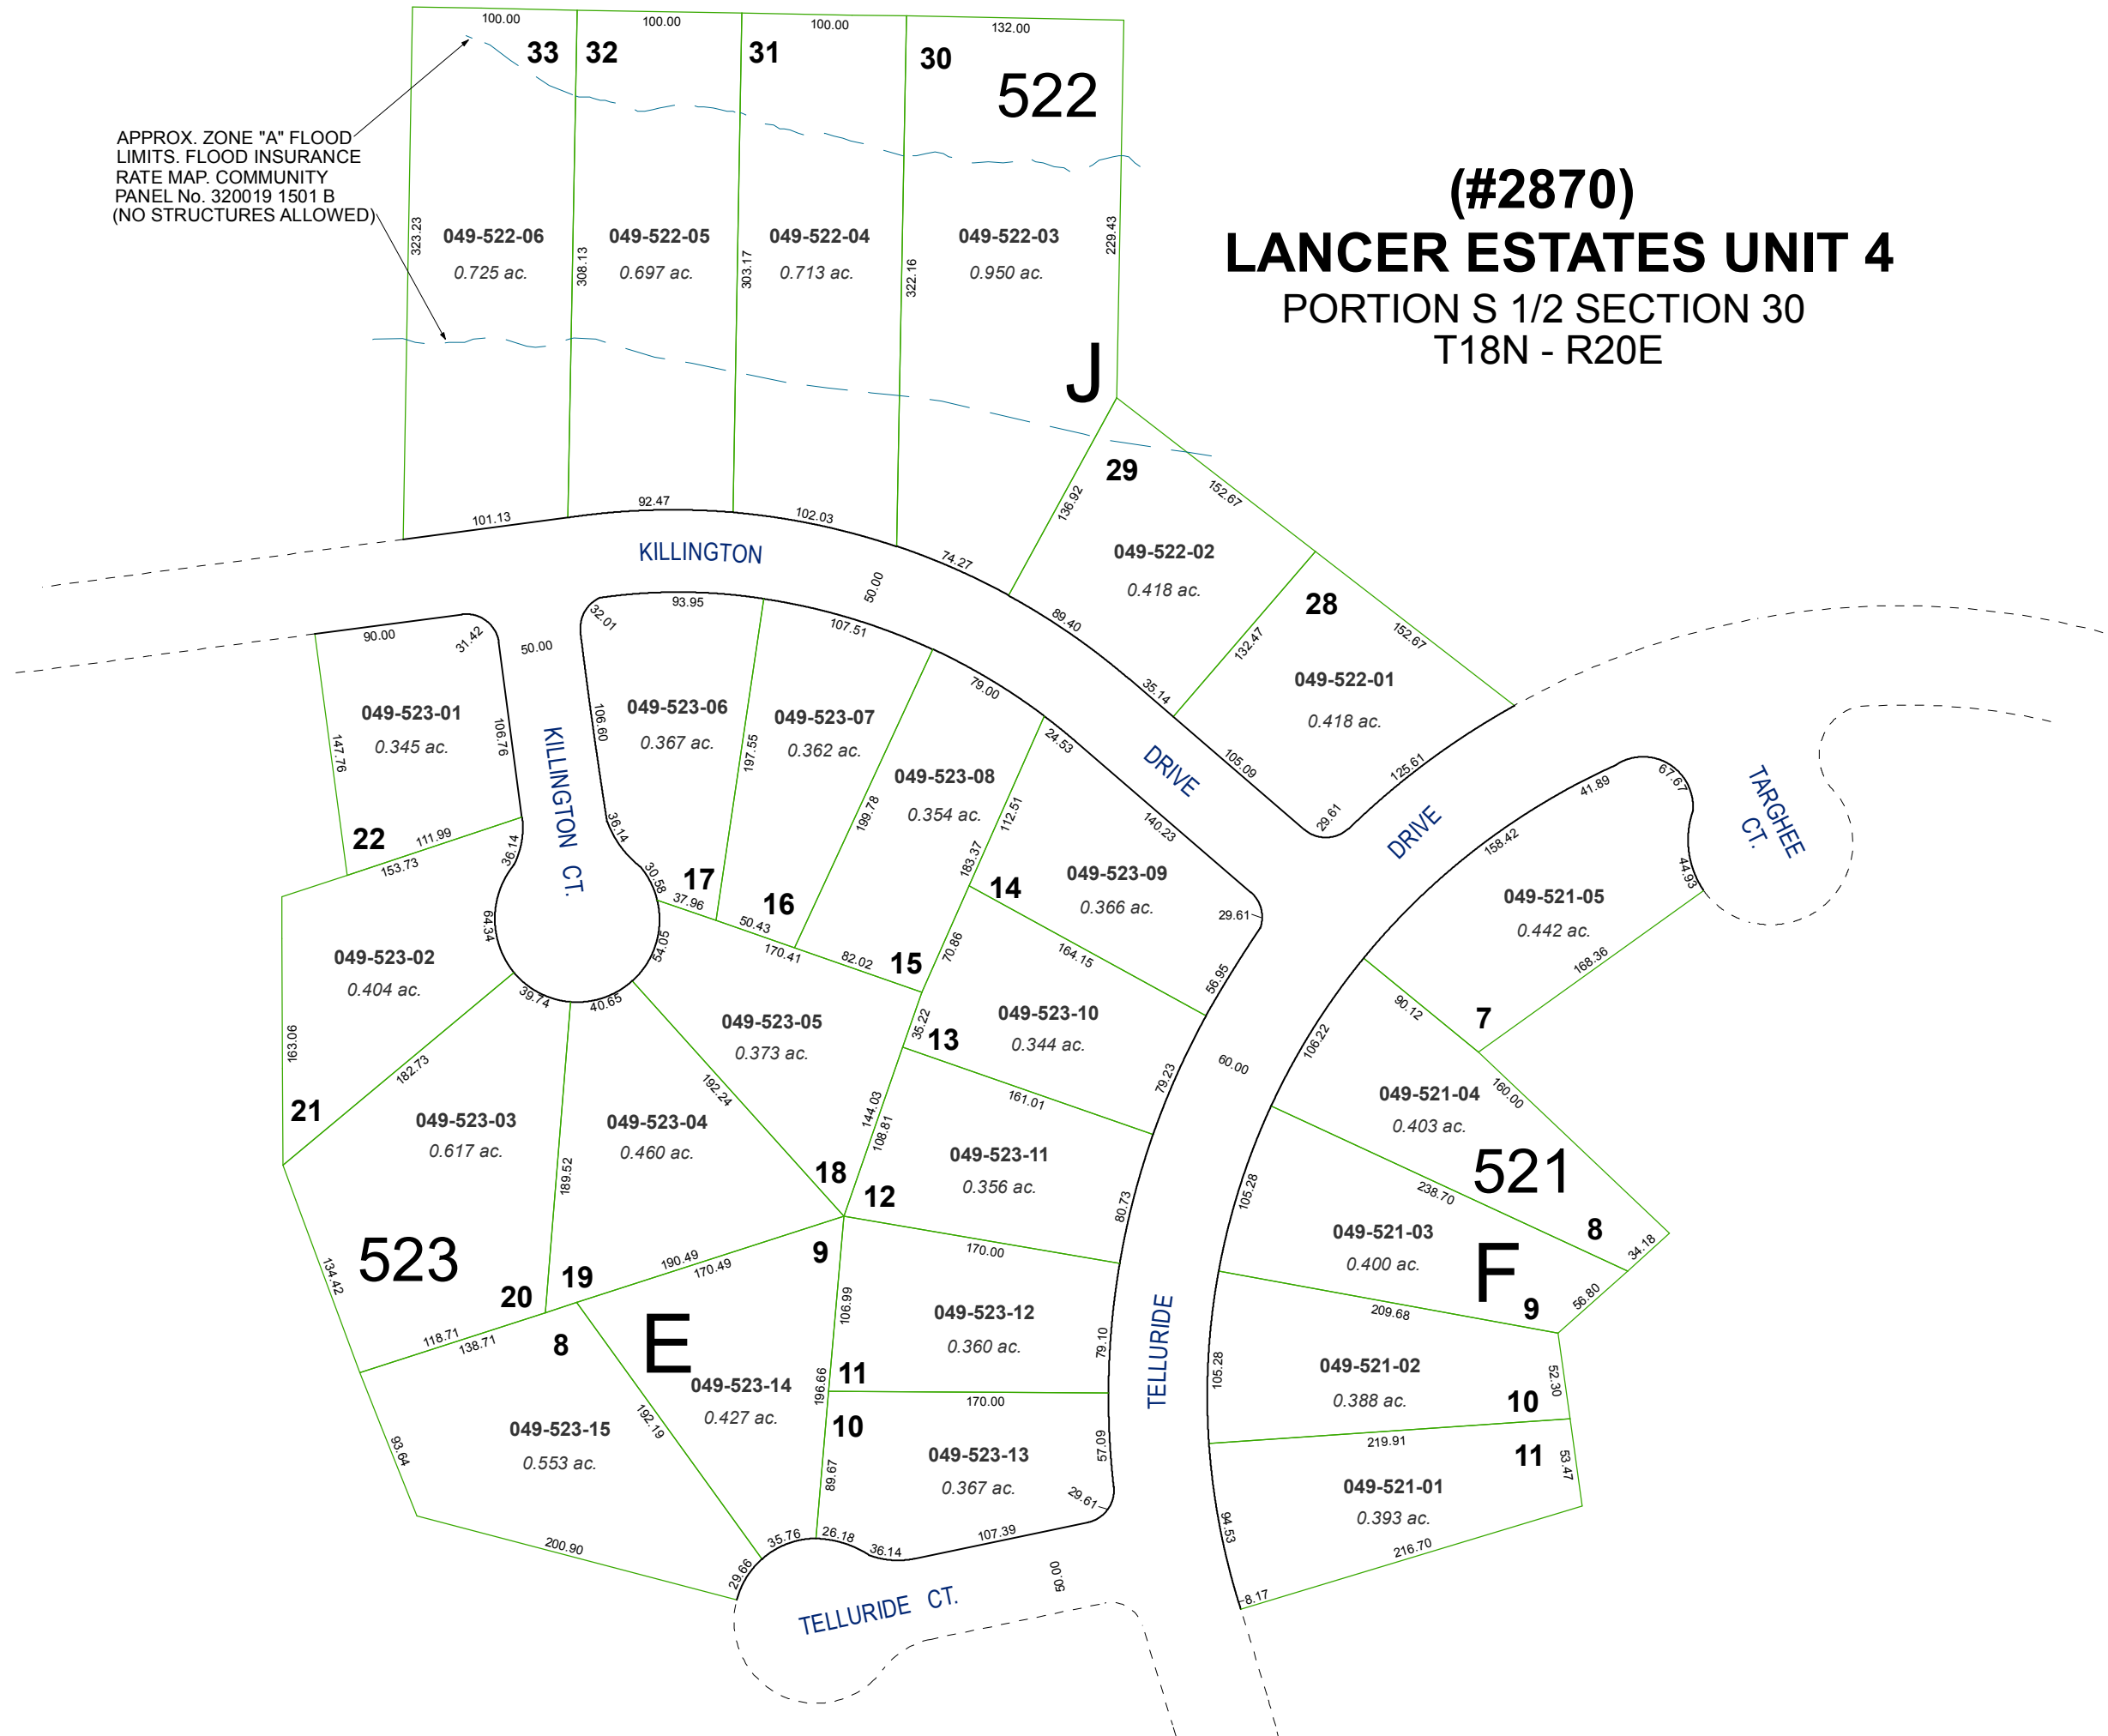

Assessor's Map Number

049-52



STATE OF NEVADA
WASHOE COUNTY
ASSESSOR'S OFFICE

1001 East Ninth Street, Building D
Reno, Nevada 89512
(775) 328-2231



Feet
0 30 60 90

1 inch = 100 feet

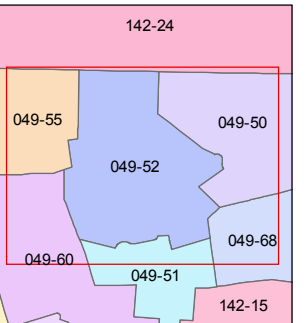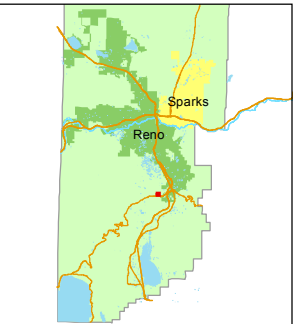

created by: JKF 08/8/2018

updated: _____

area previously shown on map(s): _____

NOTE: This map was prepared for the use of the Washoe County Assessor for assessment and illustrative purposes only. It does not represent a survey of the premises. No liability is assumed as to the sufficiency or accuracy of the data delineated hereon.