


(#3169)
FLDLCREEK RANCH SUBDIVISION
UNIT NO. 9
PORTION OF SECTION 19
T18N - R20E

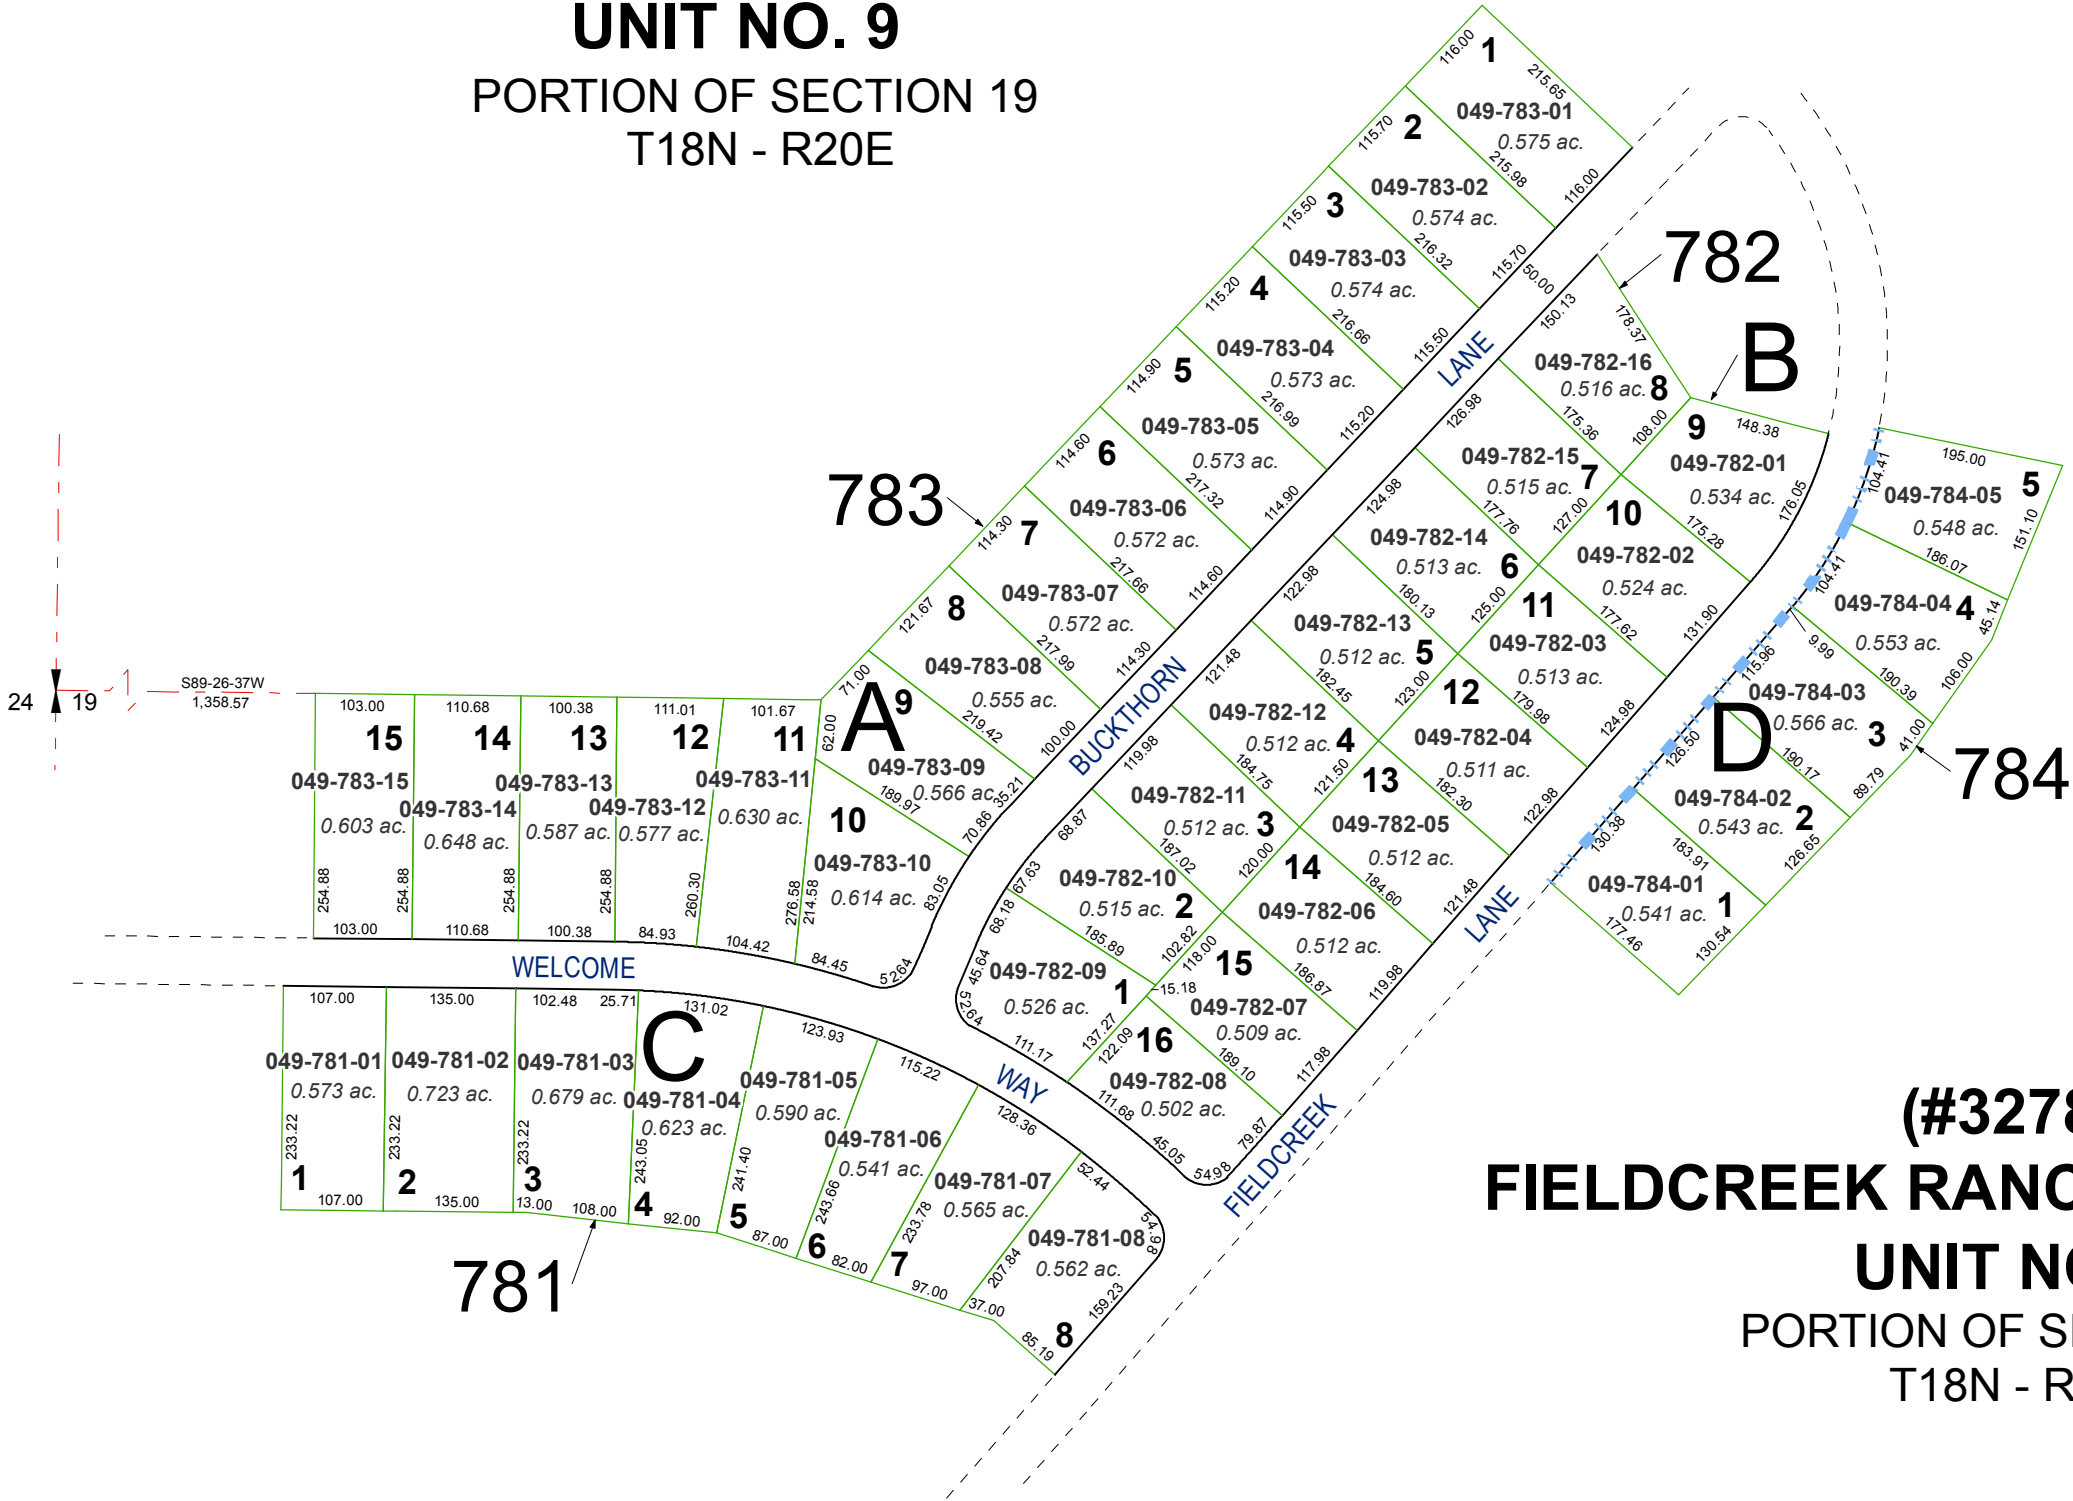


(#3278)
FLDLCREEK RANCH SUBDIVISION
UNIT NO.10
PORTION OF SECTION 19
T18N - R20E



Assessor's Map Number

049-78

STATE OF NEVADA
WASHOE COUNTY
ASSESSOR'S OFFICE
1001 East Ninth Street, Building D
Reno, Nevada 89512
(775) 328-2231

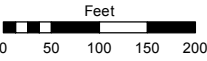

1 inch = 200 feet

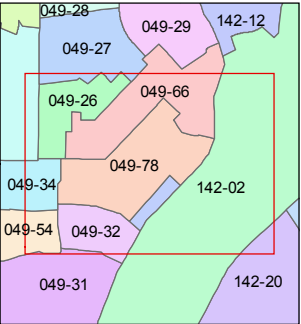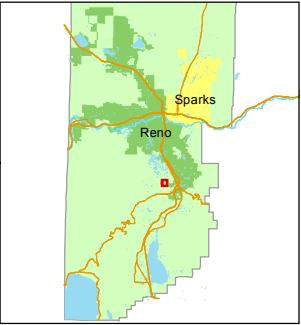

created by: JKF 08/30/2018

updated: _____

area previously shown on map(s): _____

NOTE: This map was prepared for the use of the Washoe County Assessor for assessment and illustrative purposes only. It does not represent a survey of the premises. No liability is assumed as to the sufficiency or accuracy of the data delineated hereon.