


NW¼ OF SW¼ &
SW¼ OF NW¼
SECTION 6
T16N - R20E

36 31
1 6

N01-15-46E
1320.03'

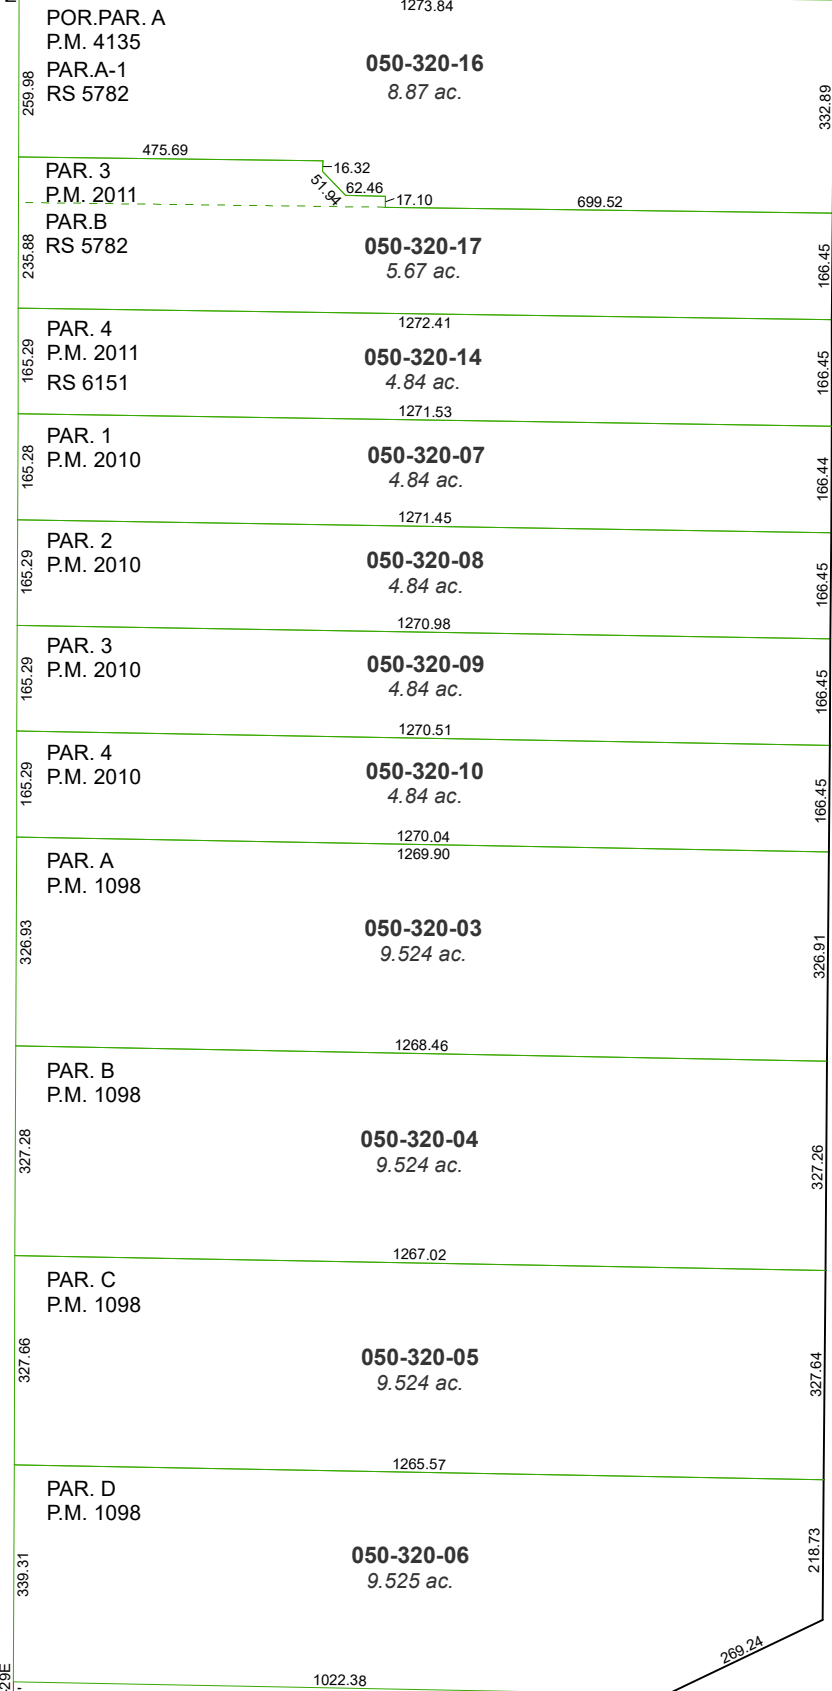

N00-14-29E
1321.18'

12 6
7

CLARK DRIVE

NYE DRIVE

DOUGLAS DRIVE

DRIVE

LAKESHORE


LANE

LYON


Assessor's Map Number

050-32

STATE OF NEVADA
WASHOE COUNTY
ASSESSOR'S OFFICE
1001 East Ninth Street, Building D
Reno, Nevada 89512
(775) 328-2231

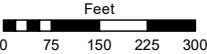

1 inch = 300 feet

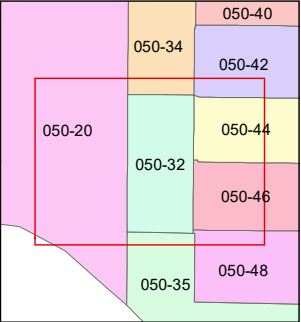

created by: SR 11/14/2016

updated: SR 10/24/22

area previously shown on map(s):

NOTE: This map was prepared for the use of the Washoe County Assessor for assessment and illustrative purposes only. It does not represent a survey of the premises. No liability is assumed as to the sufficiency or accuracy of the data delineated hereon.