


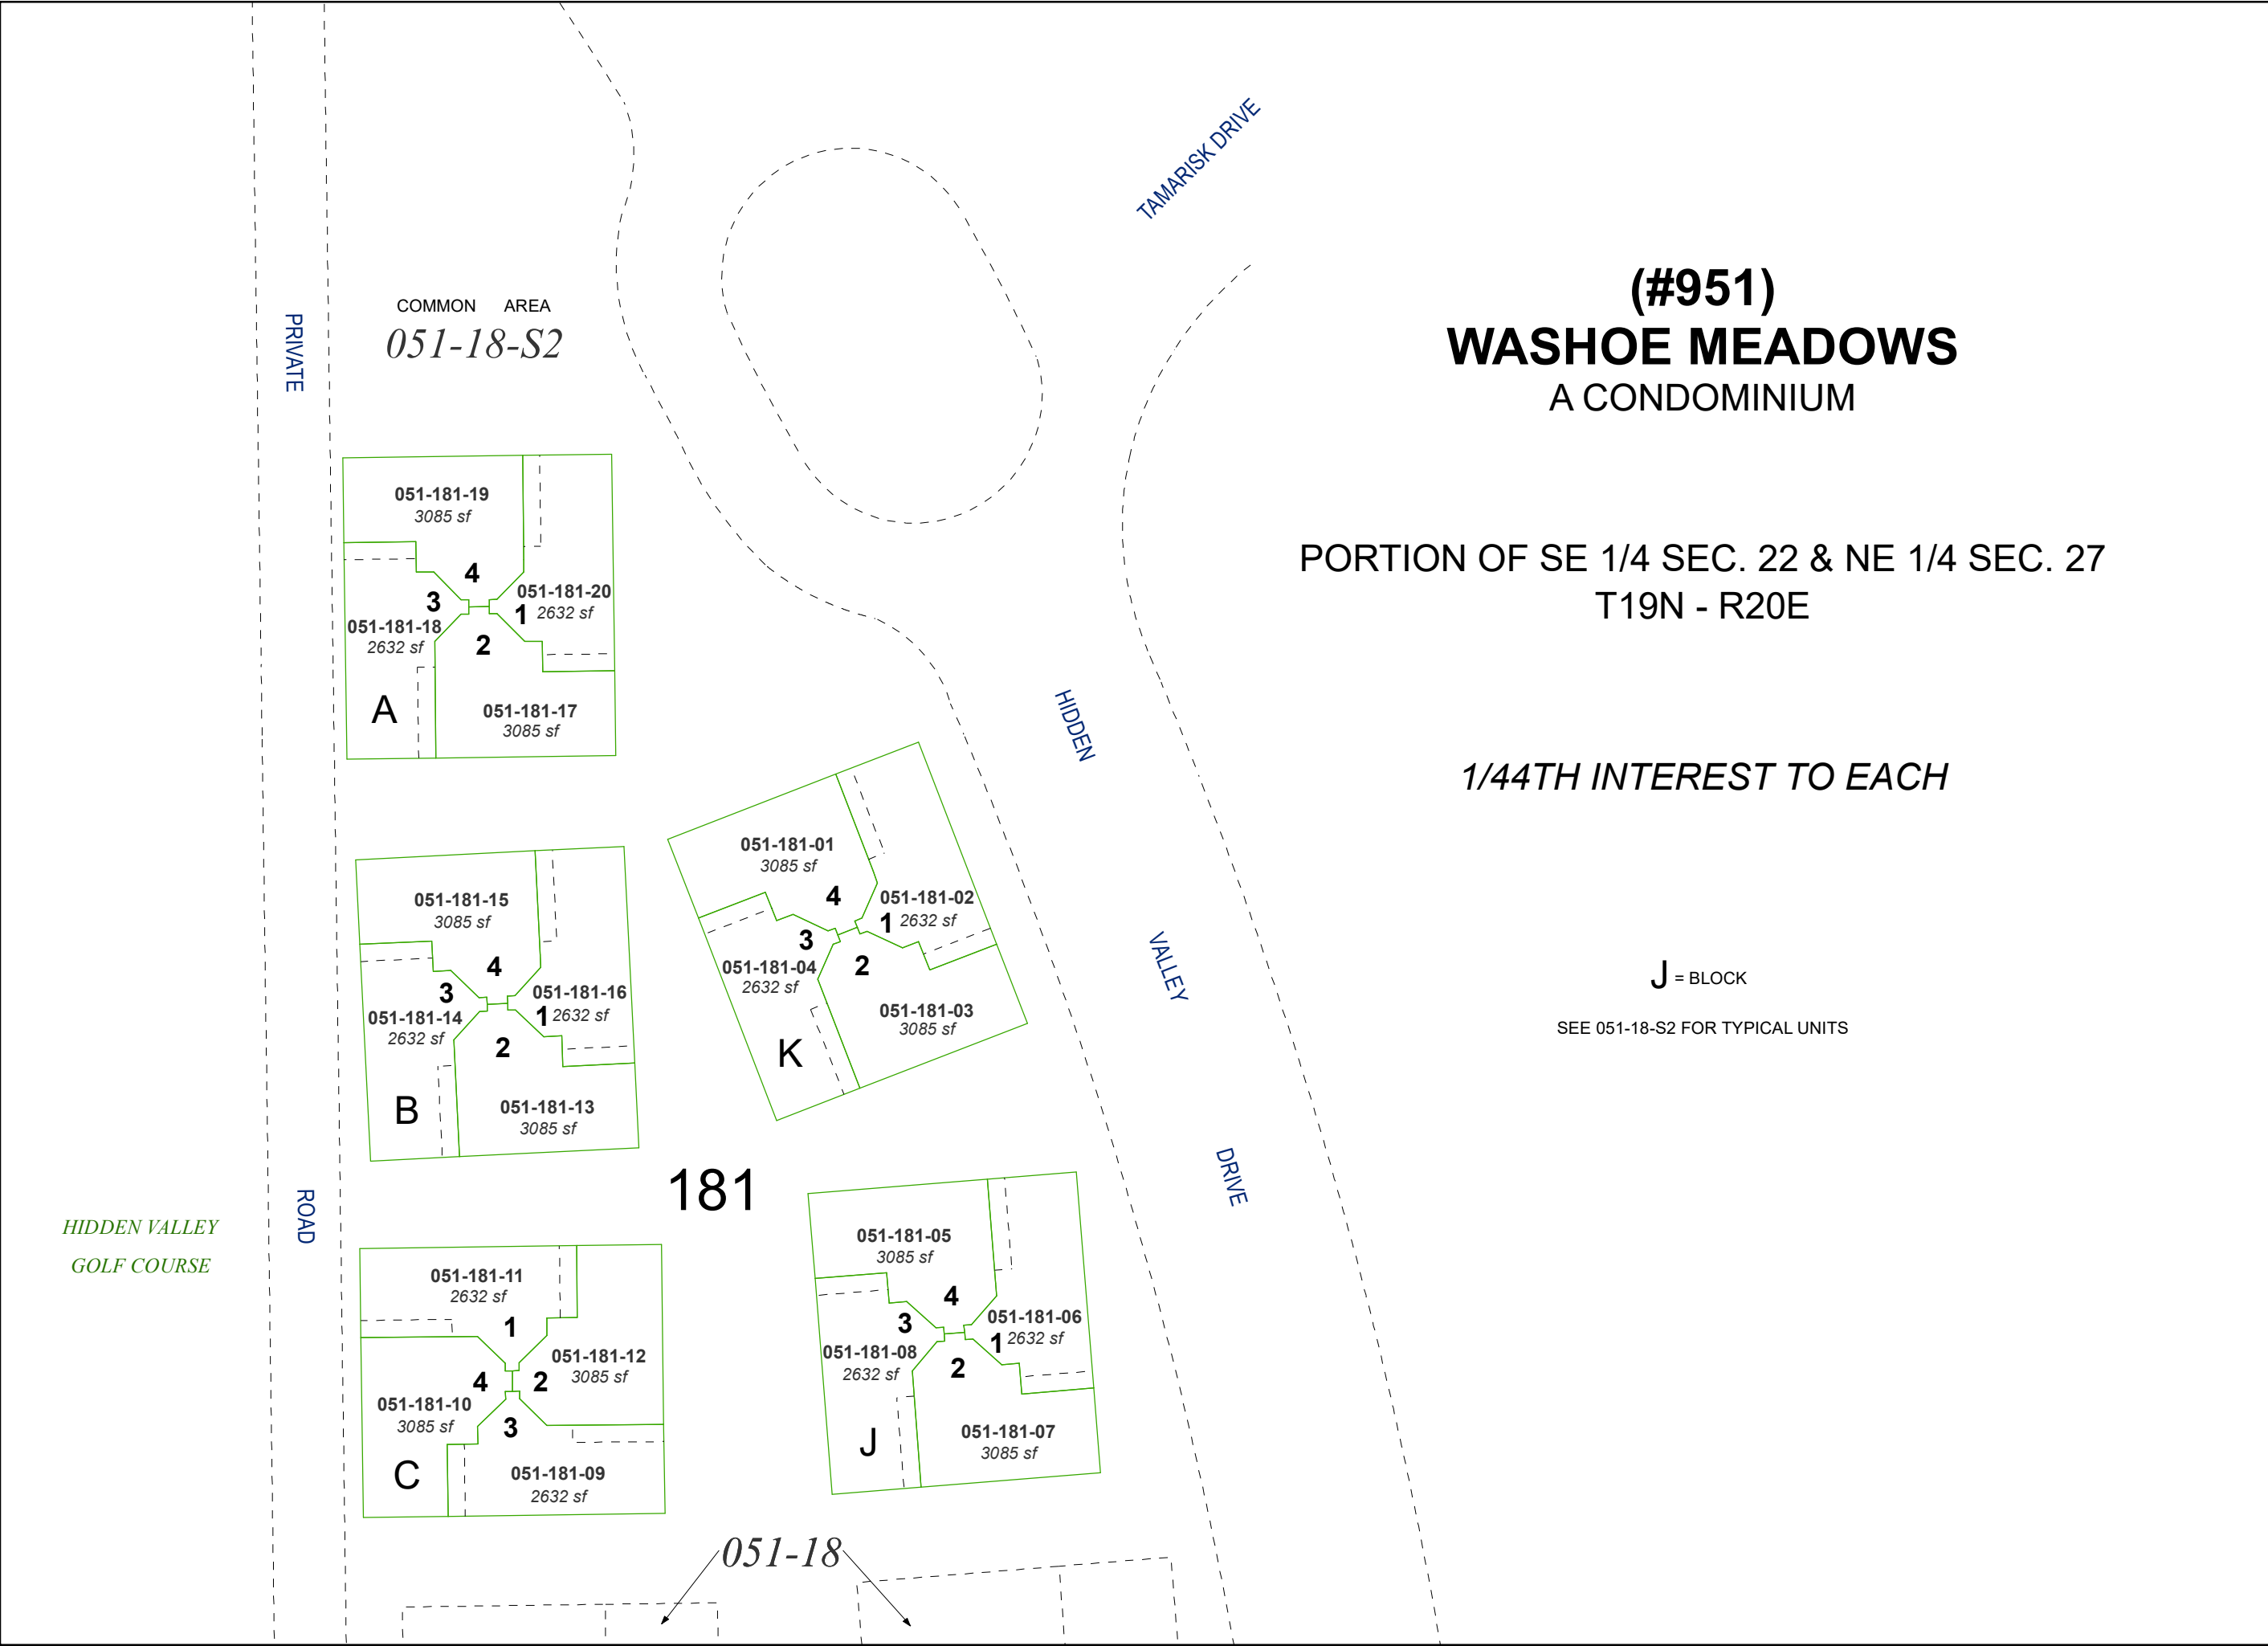

(#951)
WASHOE MEADOWS
A CONDOMINIUM

PORTION OF SE 1/4 SEC. 22 & NE 1/4 SEC. 27
T19N - R20E

1/44TH INTEREST TO EACH

J = BLOCK
SEE 051-18-S2 FOR TYPICAL UNITS

Assessor's Map Number
051-18-S1

STATE OF NEVADA
WASHOE COUNTY
ASSESSOR'S OFFICE
1001 East Ninth Street, Building D
Reno, Nevada 89512
(775) 328-2231

created by: JRA 02/19/2021
updated: _____
area previously shown on map(s):
016-21

NOTE: This map was prepared for the use of the Washoe County Assessor for assessment and illustrative purposes only. It does not represent a survey of the premises. No liability is assumed as to the sufficiency or accuracy of the data delineated hereon.