


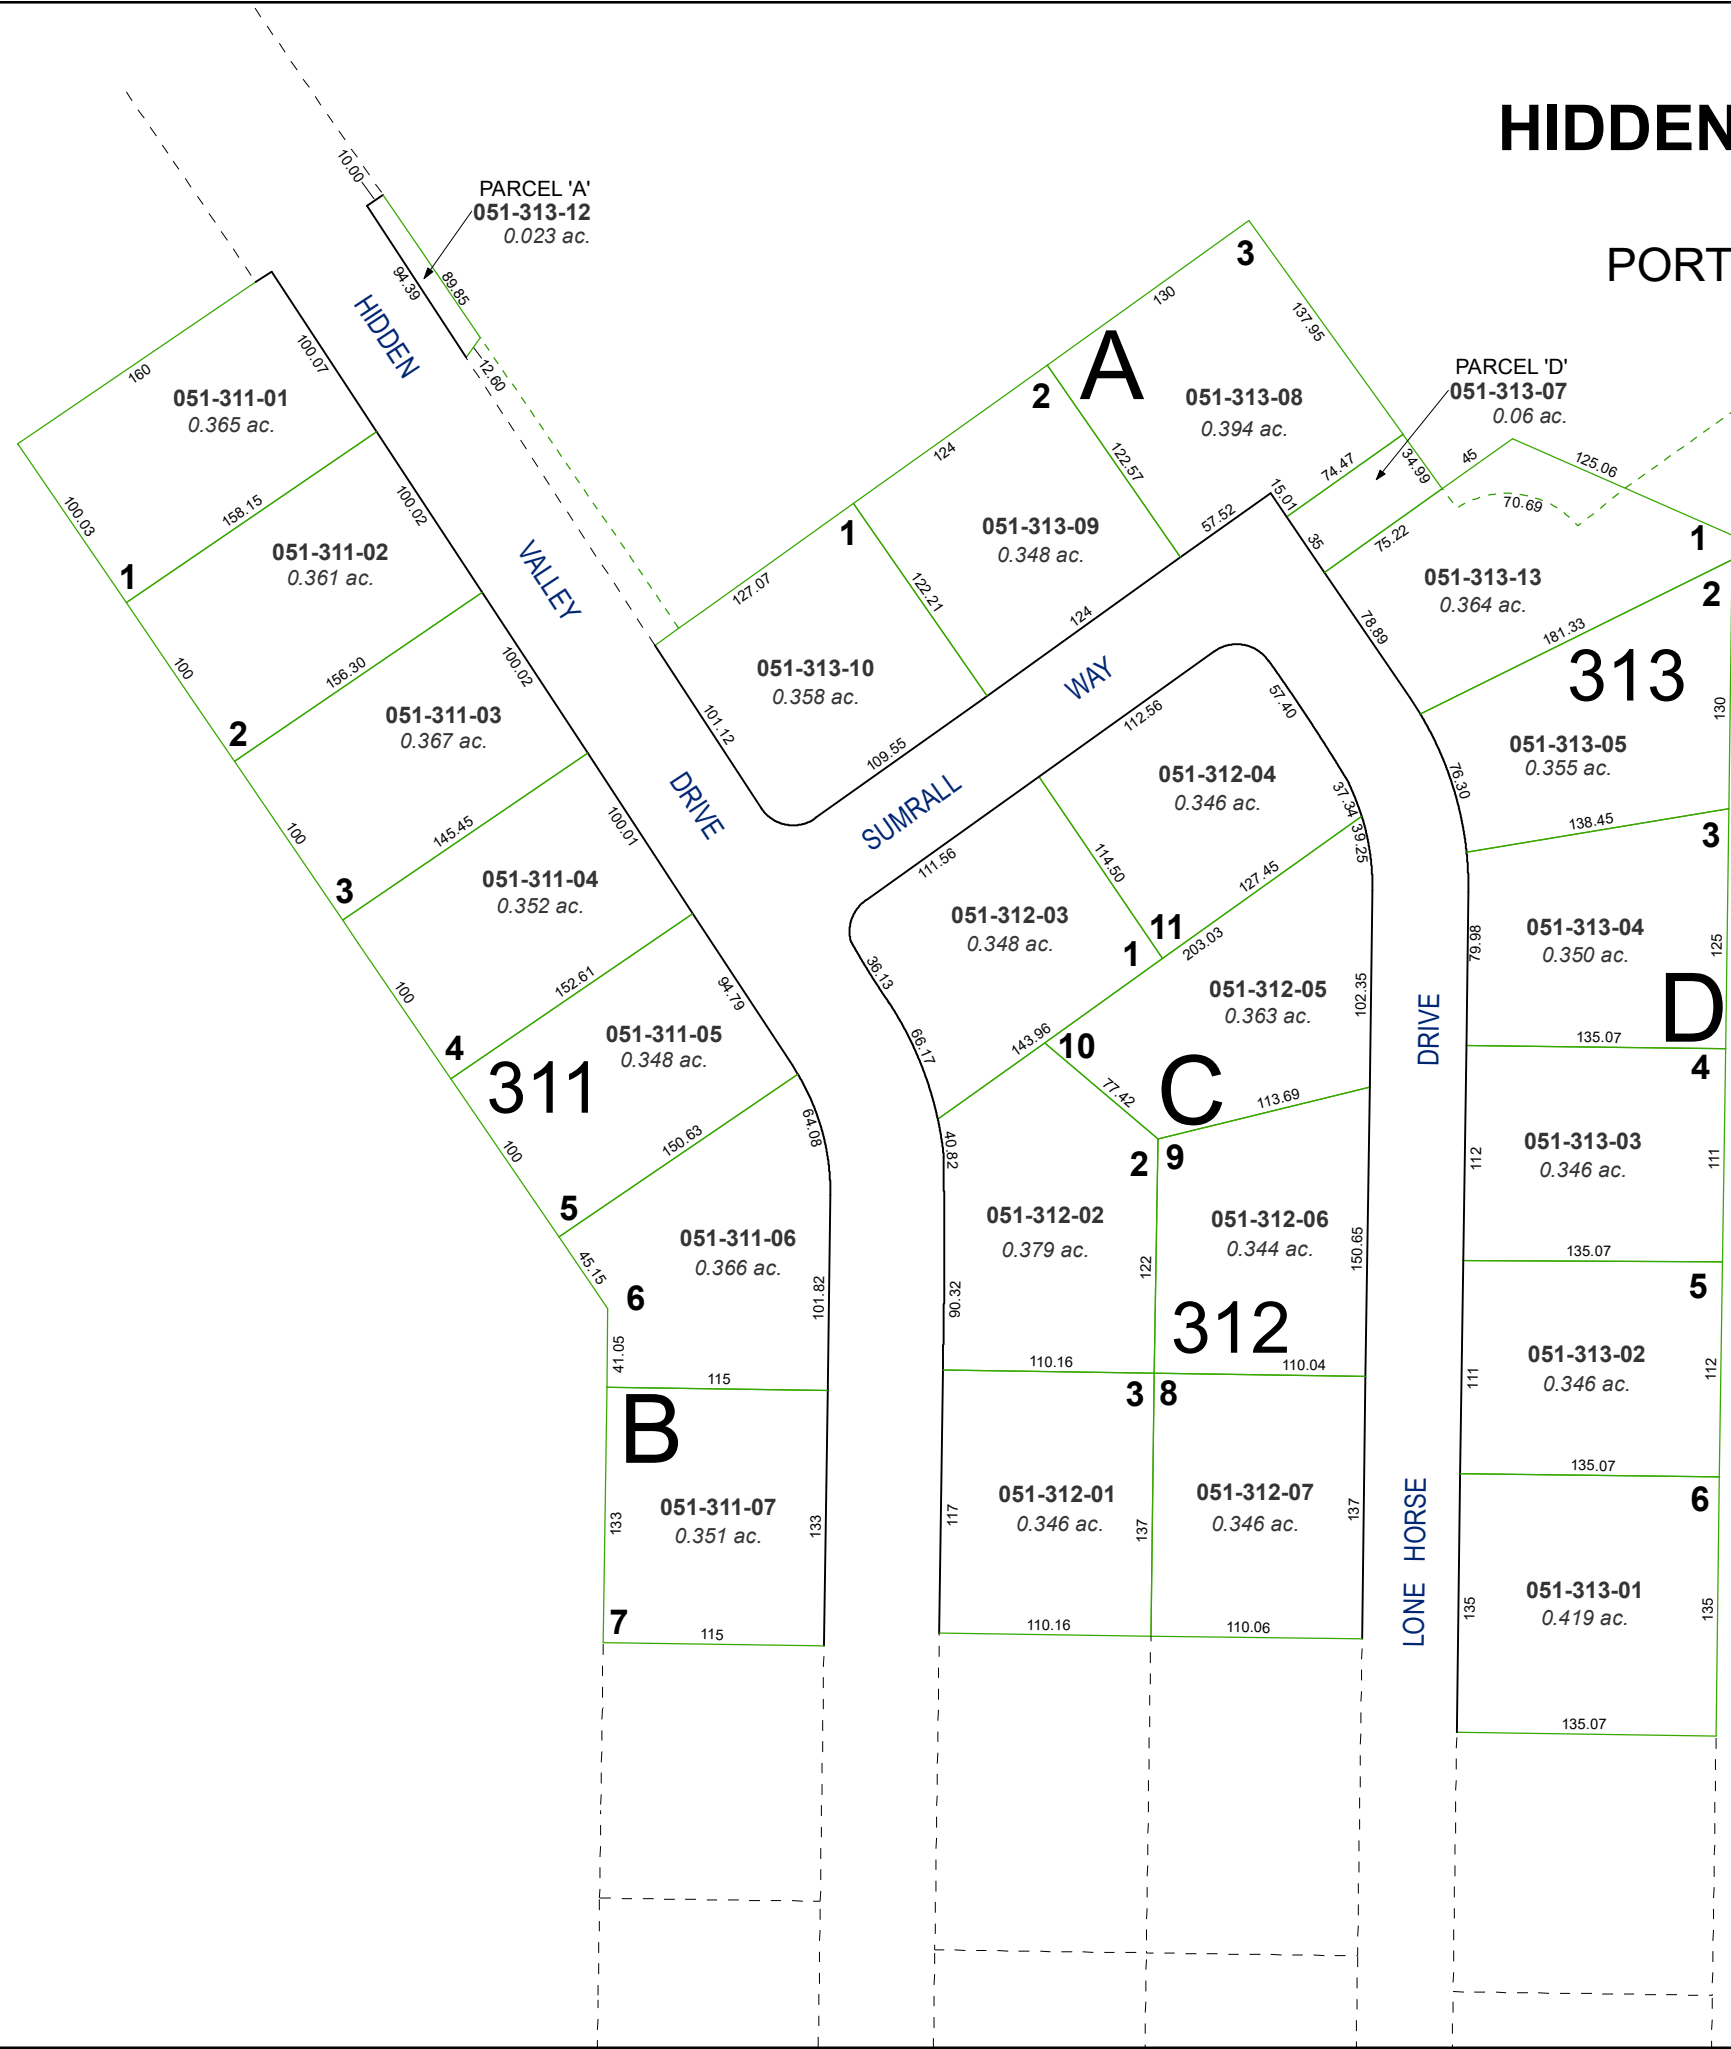


(#2473)
HIDDEN VALLEY ESTATES
UNIT NO. 2
 PORTION E 1/2 SECTION 27
 T19N - R20E

*HIDDEN VALLEY
REGIONAL PARK*



Assessor's Map Number

051-31

STATE OF NEVADA
WASHOE COUNTY
ASSESSOR'S OFFICE
 1001 East Ninth Street, Building D
 Reno, Nevada 89512
 (775) 328-2231

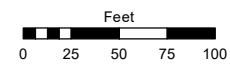

1 inch = 100 feet

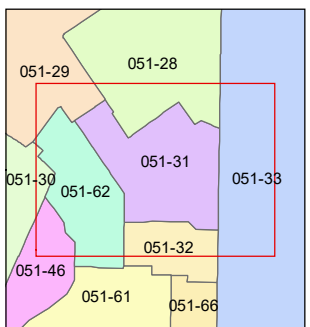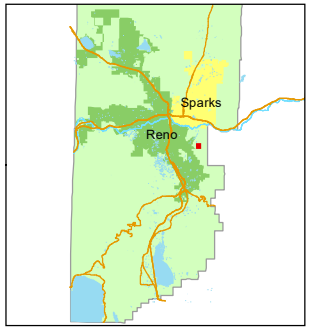

created by: JRA 02/05/2021

updated: _____

area previously shown on map(s):

016-10

NOTE: This map was prepared for the use of the Washoe County Assessor for assessment and illustrative purposes only. It does not represent a survey of the premises. No liability is assumed as to the sufficiency or accuracy of the data delineated hereon.