


(#3204)
GIANOLI SUBDIVISION
PORTION SW 1/4 SECTION 22
T19N - R20E

(#587)
**HIDDEN VALLEY
SUB. NO. 3**

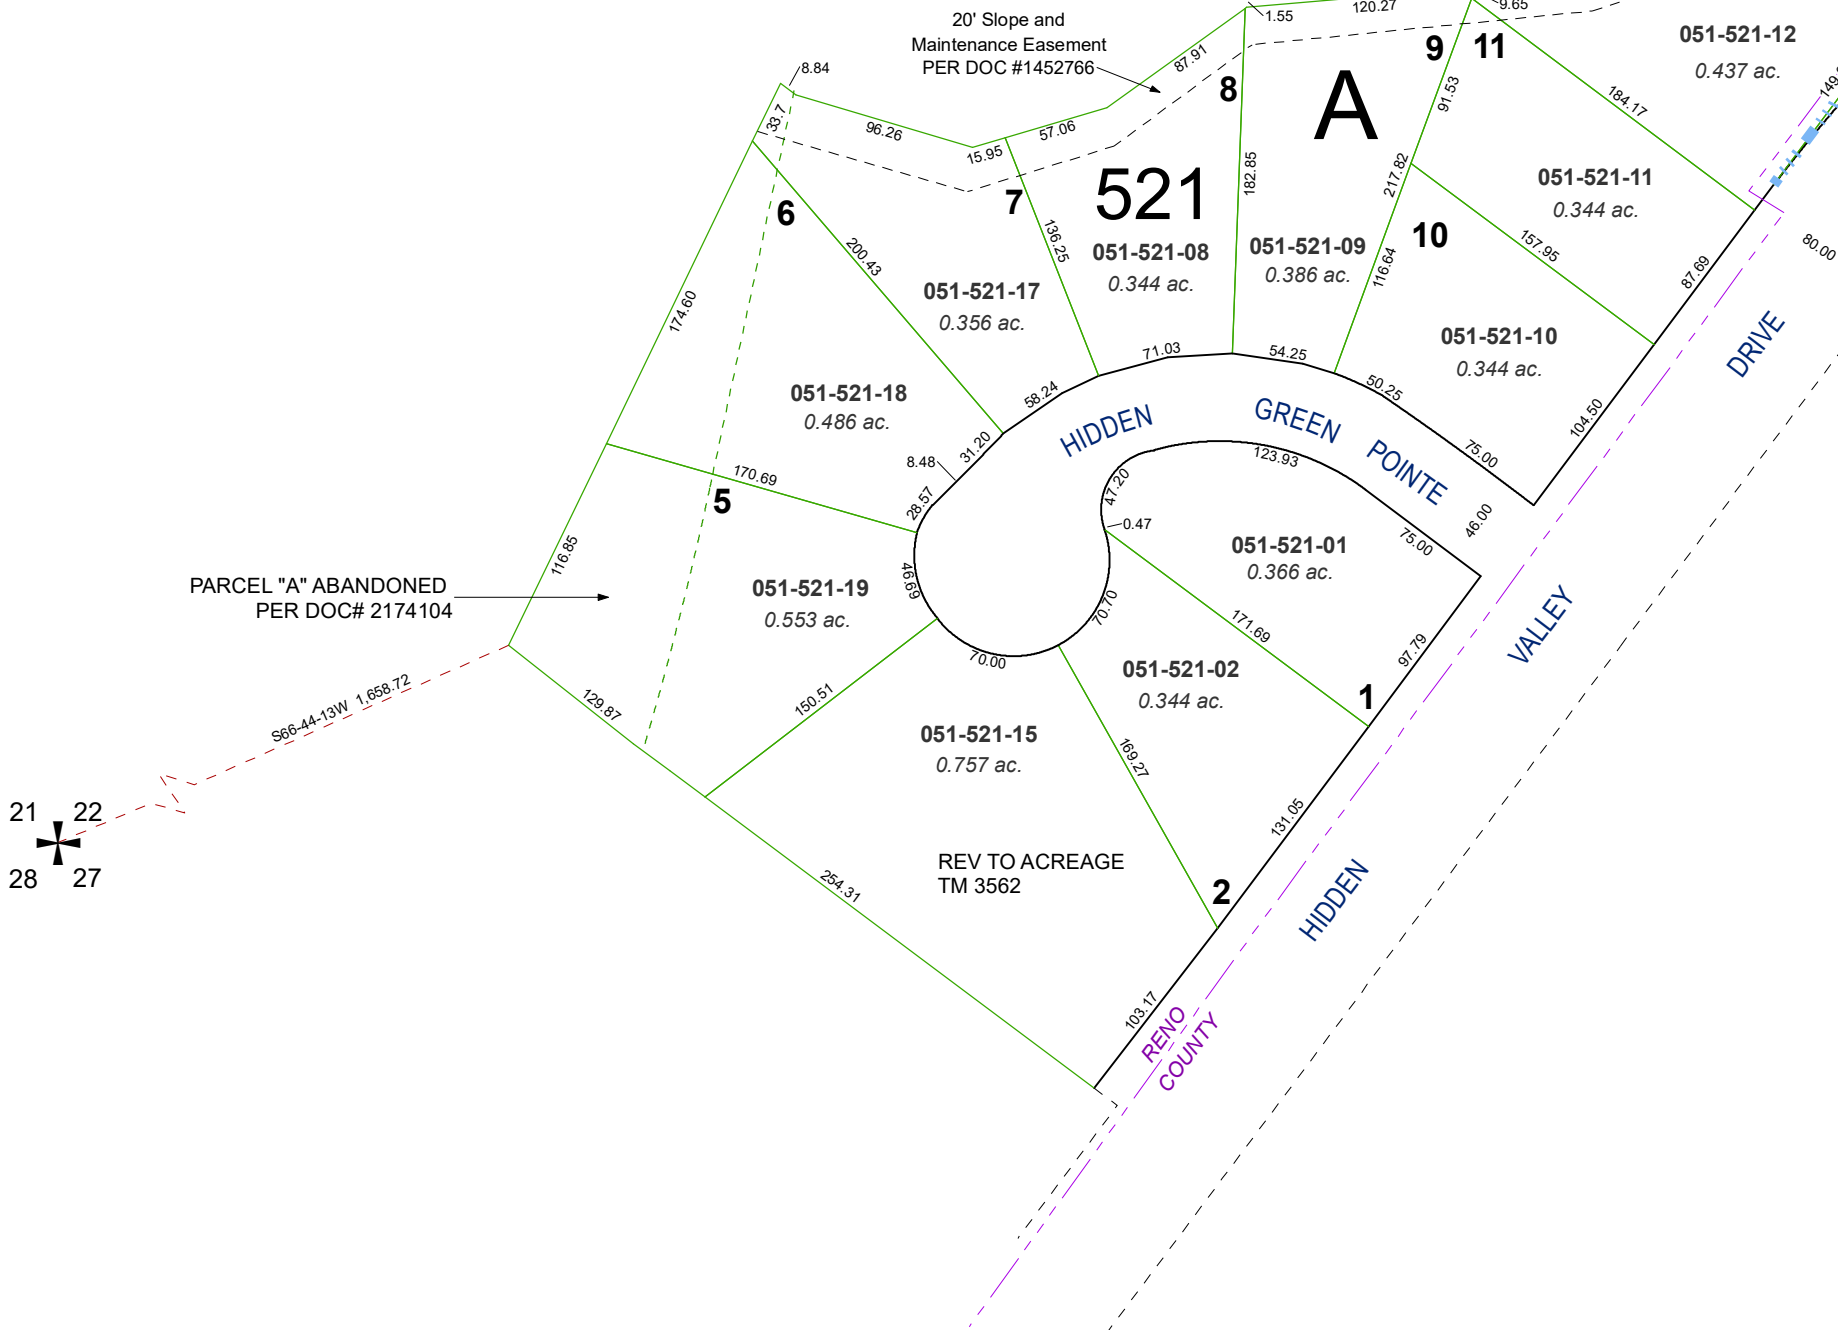

Assessor's Map Number

051-52



STATE OF NEVADA
**WASHOE COUNTY
ASSESSOR'S OFFICE**

1001 East Ninth Street, Building D
Reno, Nevada 89512
(775) 328-2231



Feet
0 25 50 75 100

1 inch = 100 feet

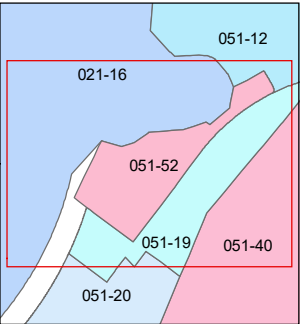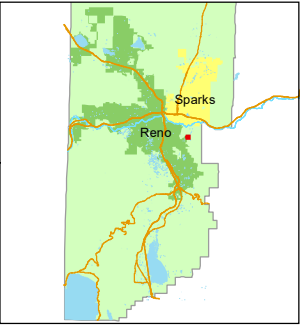

created by: JRA 02/05/2021

updated: JRA 6/13/23

area previously shown on map(s):

021-16

NOTE: This map was prepared for the use of the Washoe County Assessor for assessment and illustrative purposes only. It does not represent a survey of the premises. No liability is assumed as to the sufficiency or accuracy of the data delineated hereon.