


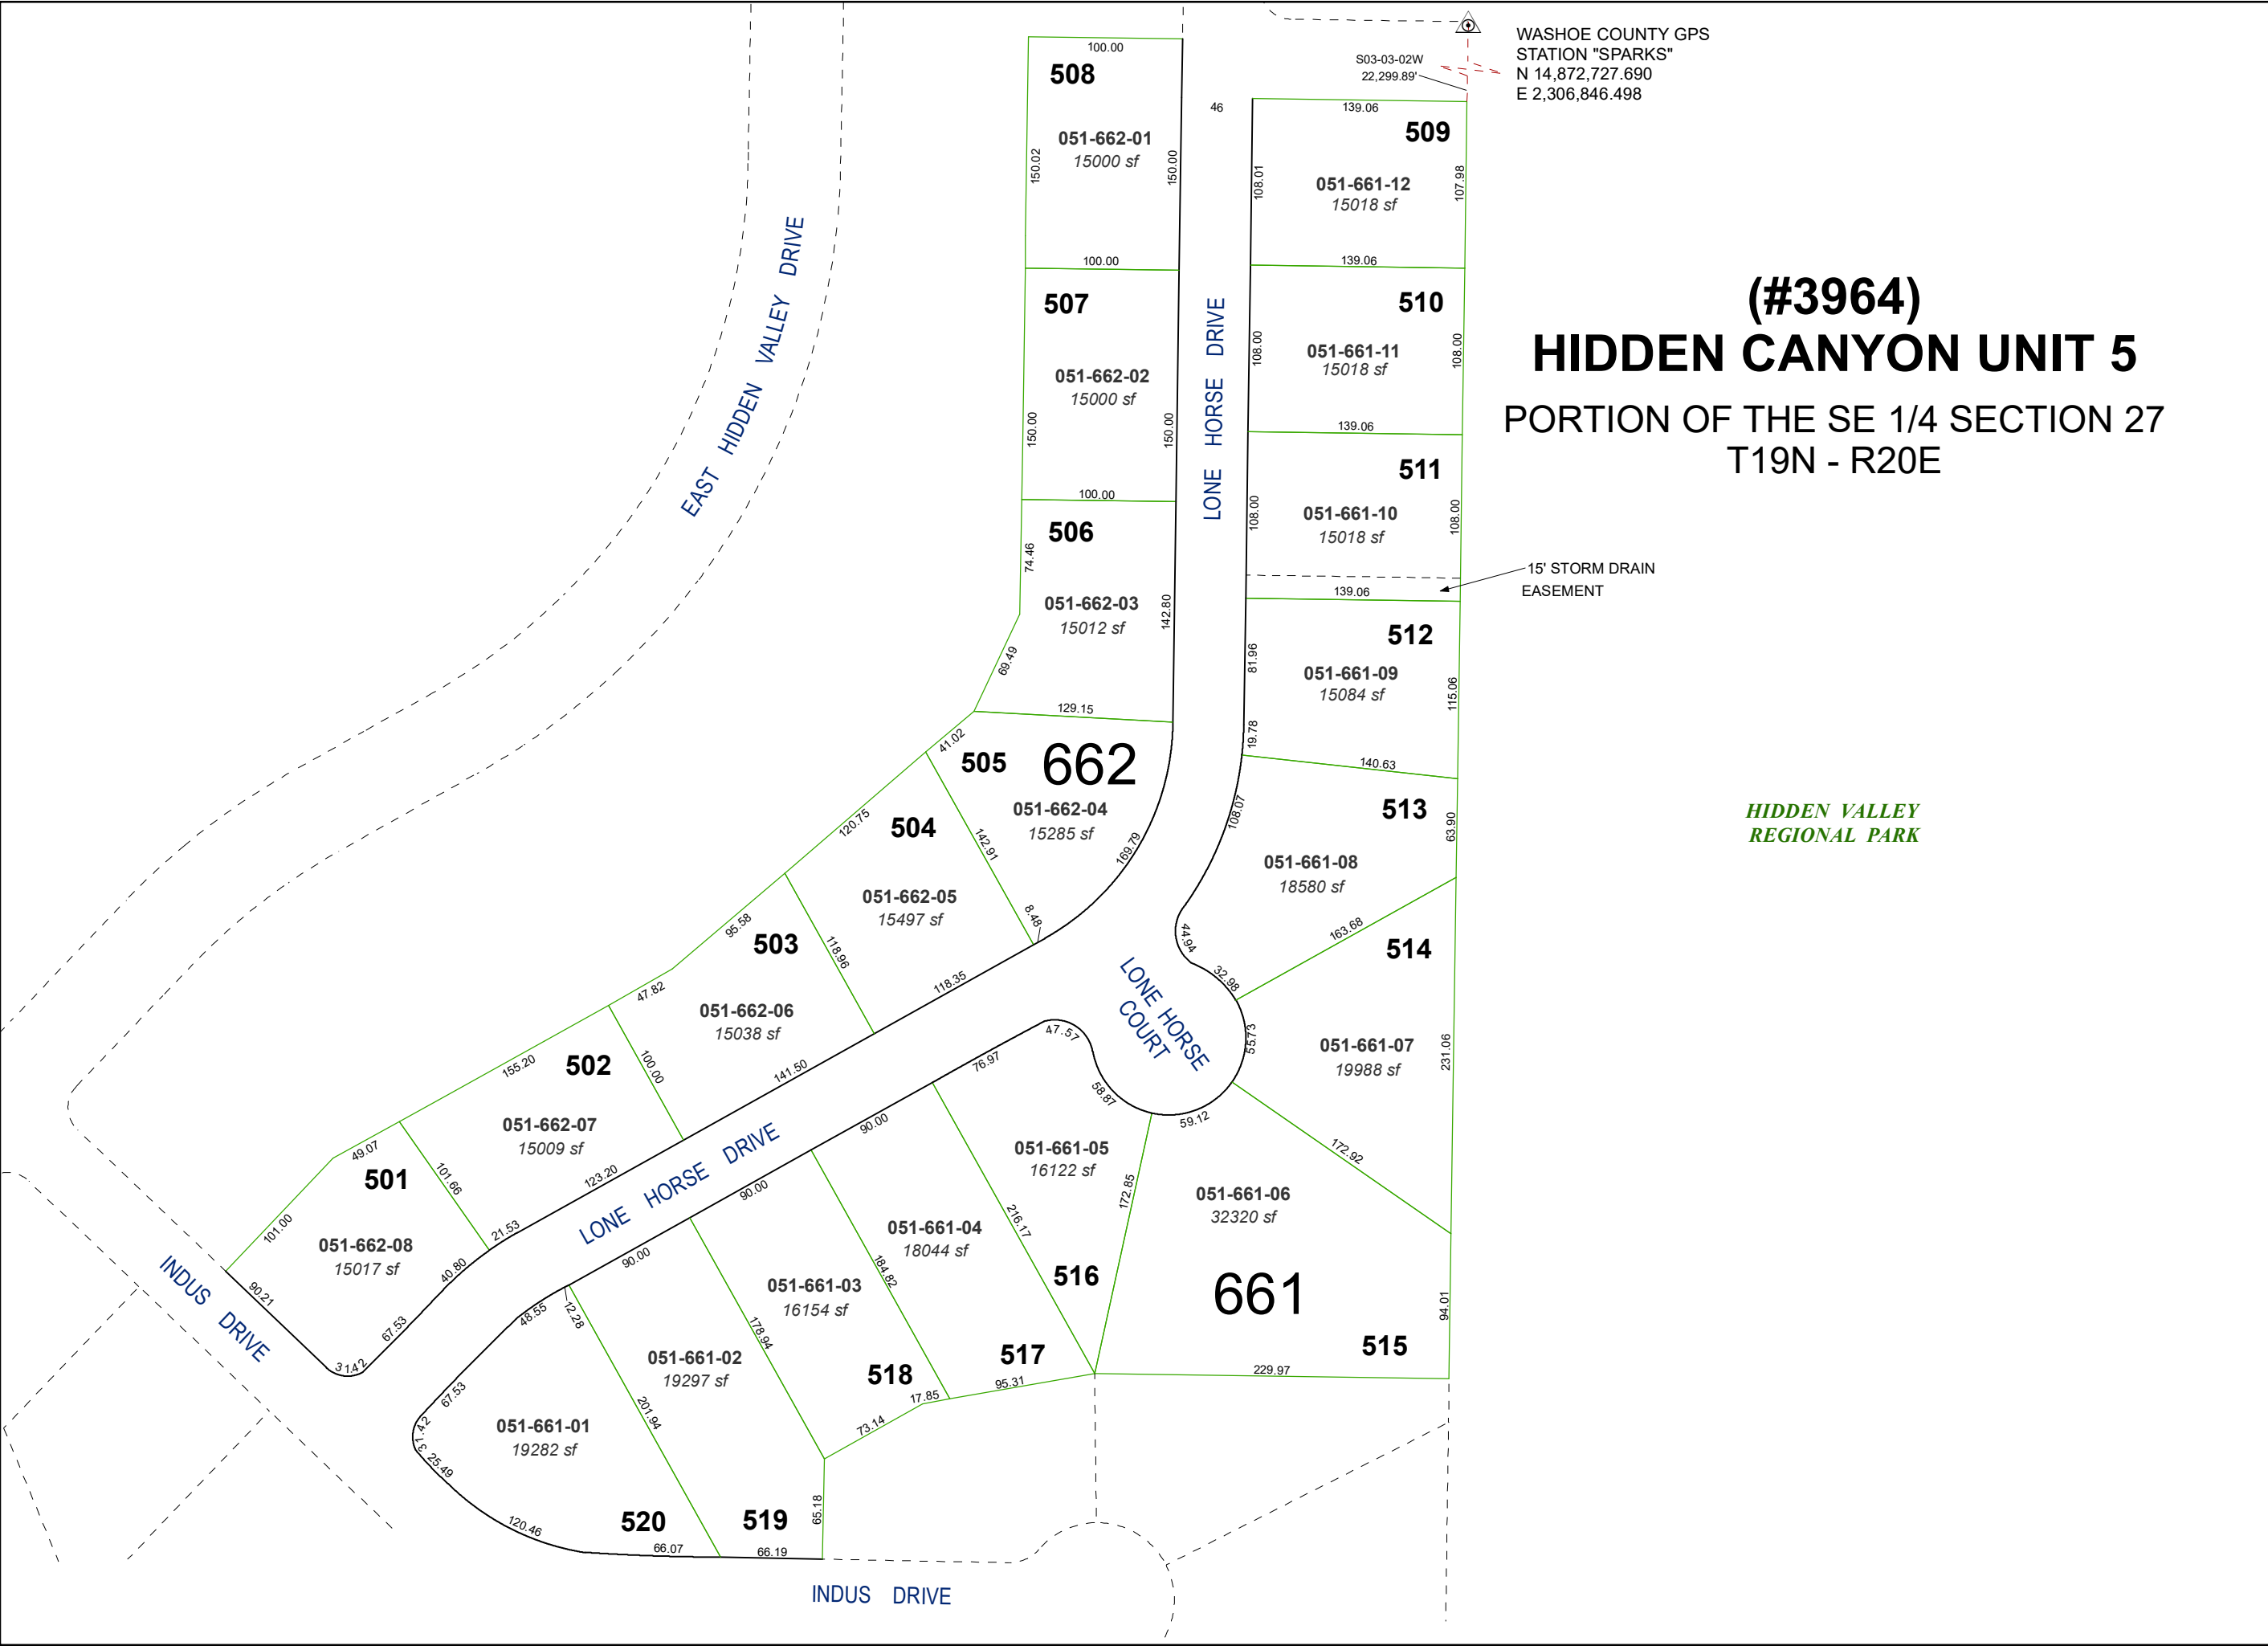

WASHOE COUNTY GPS
STATION "SPARKS"
N 14,872,727.690
E 2,306,846.498

(#3964)
HIDDEN CANYON UNIT 5
PORTION OF THE SE 1/4 SECTION 27
T19N - R20E

*HIDDEN VALLEY
REGIONAL PARK*

Assessor's Map Number
051-66

STATE OF NEVADA
WASHOE COUNTY
ASSESSOR'S OFFICE
1001 East Ninth Street, Building D
Reno, Nevada 89512
(775) 328-2231

created by: JRA 02/05/2021
updated: _____
area previously shown on map(s):
051-40

NOTE: This map was prepared for the use of the Washoe County Assessor for assessment and illustrative purposes only. It does not represent a survey of the premises. No liability is assumed as to the sufficiency or accuracy of the data delineated hereon.