


(#4519)  
**SHARON HILL SUBDIVISION**  
**UNIT NO. 9**  
PORTION OF THE S 1/2 OF SECTION 23  
T19N - R20E

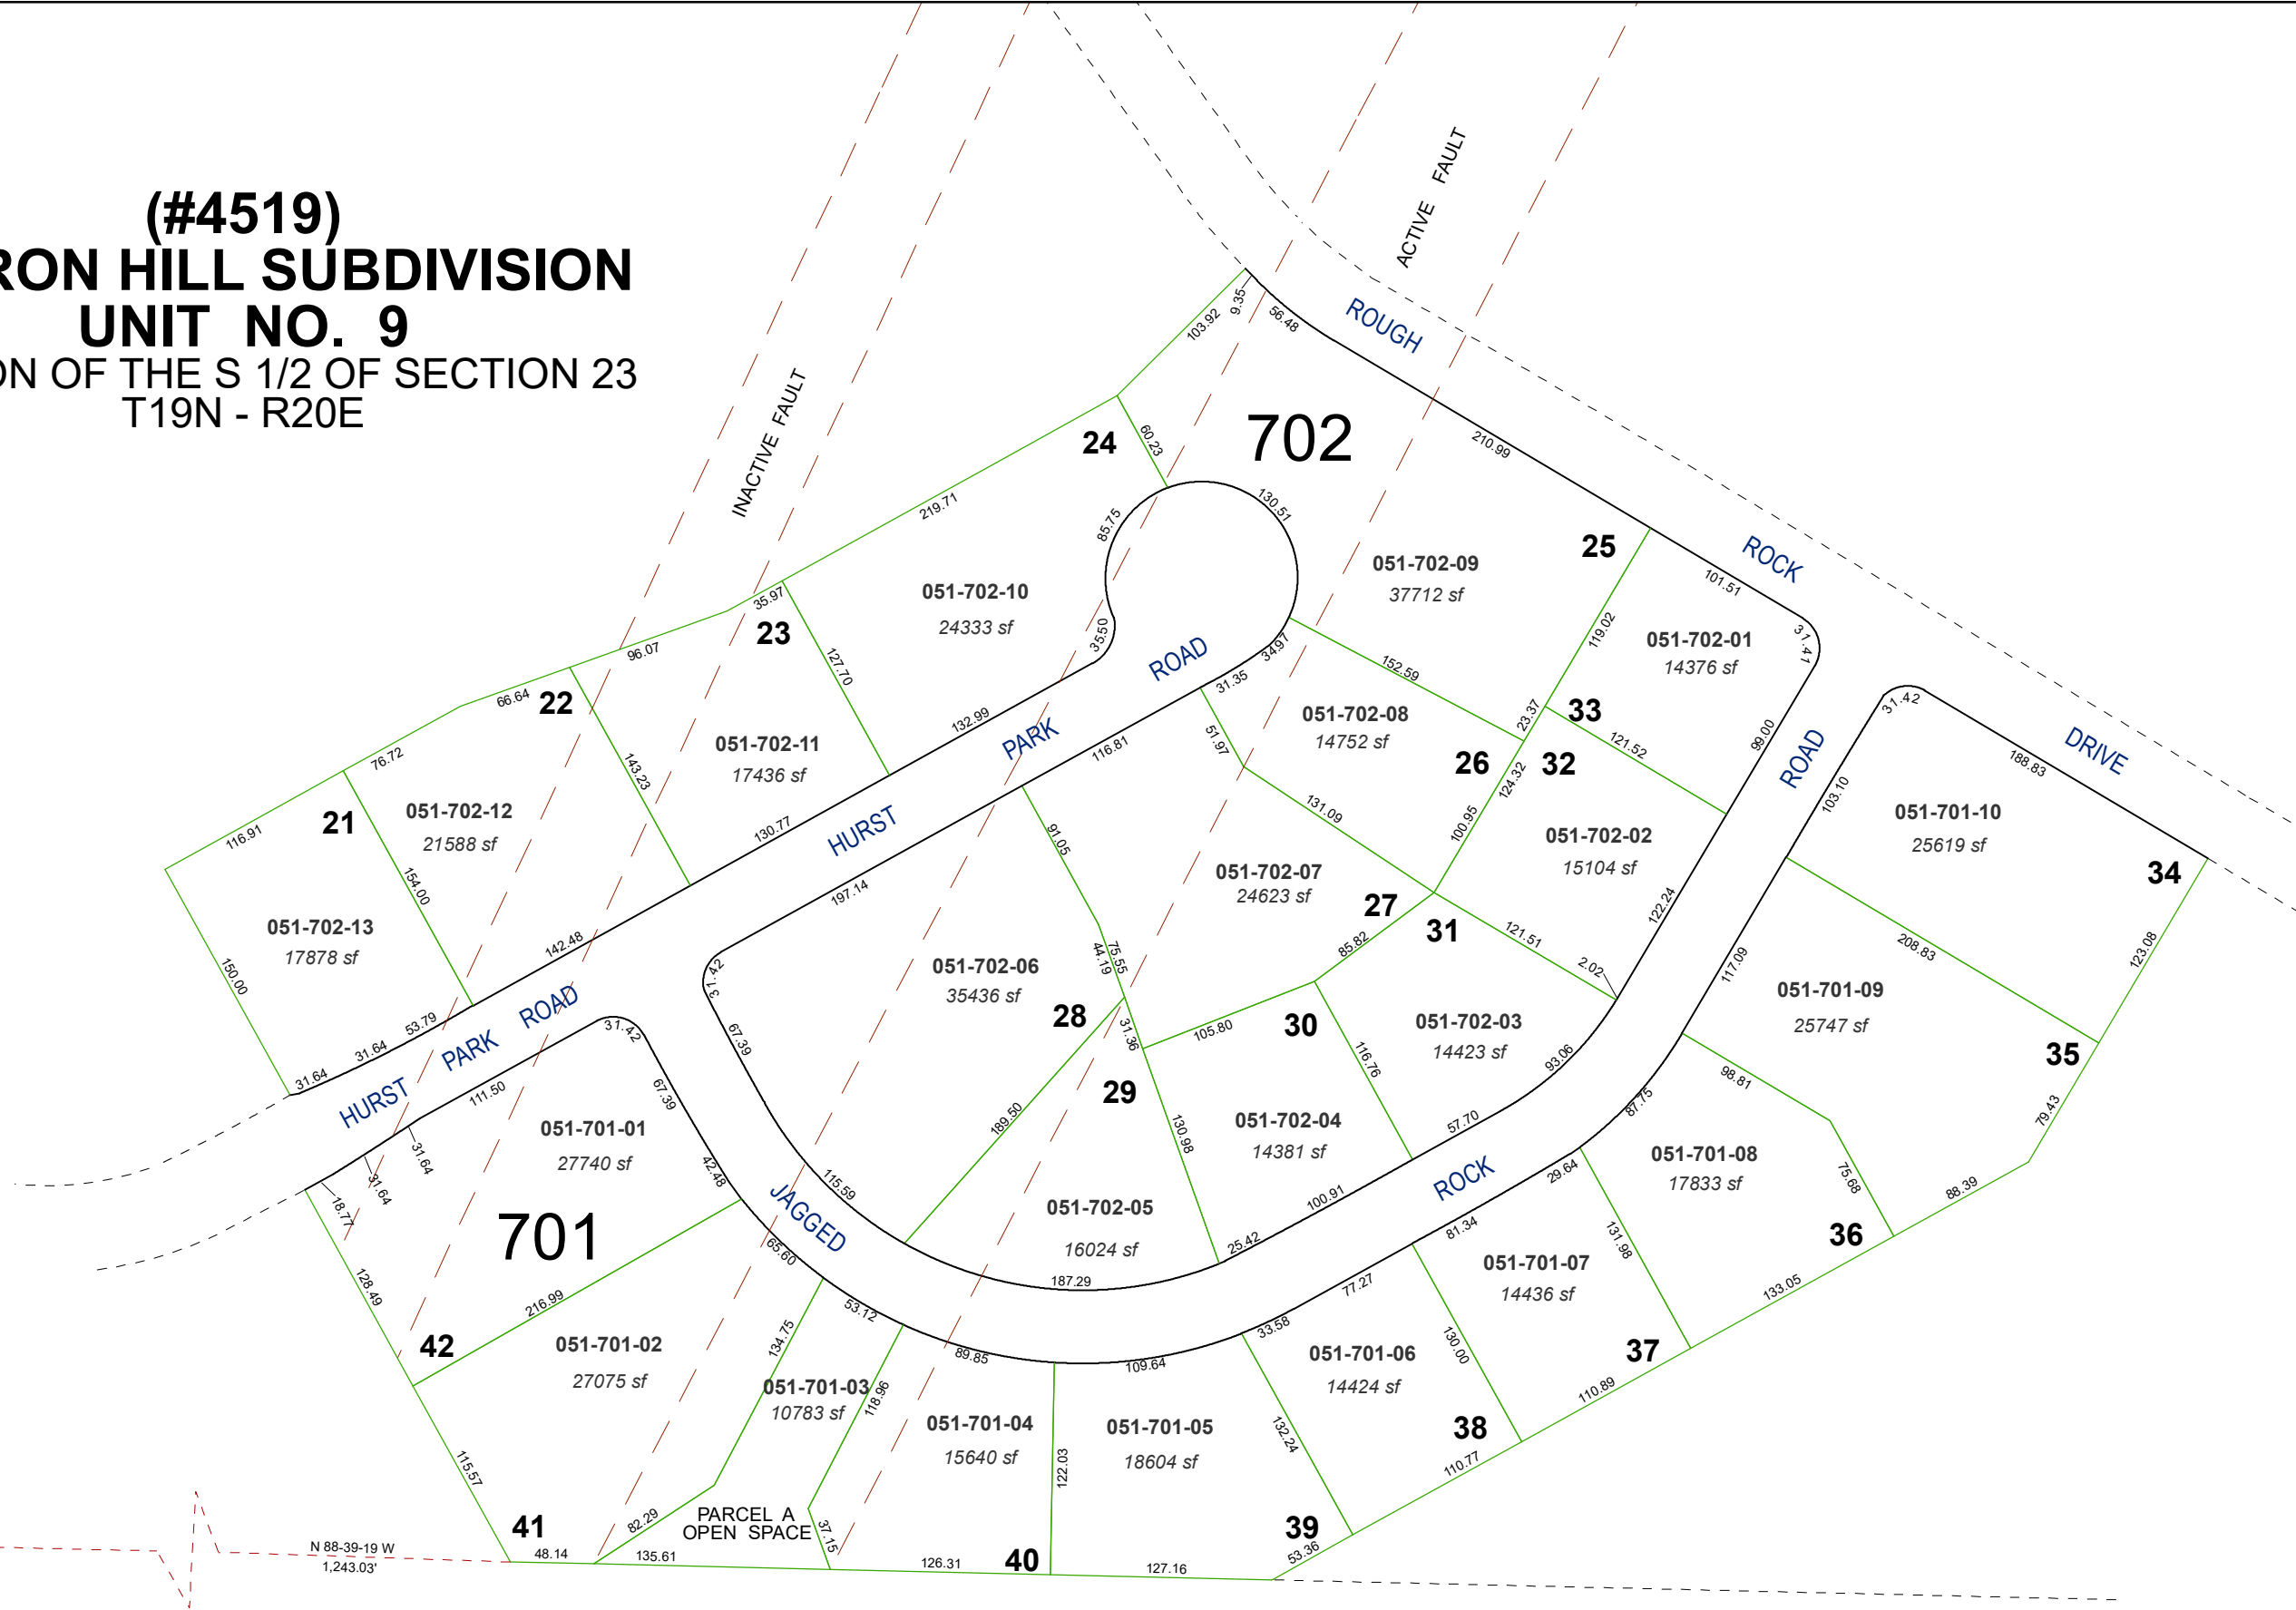

Assessor's Map Number



**051-70**

STATE OF NEVADA  
**WASHOE COUNTY**  
**ASSESSOR'S OFFICE**  
1001 East Ninth Street, Building D  
Reno, Nevada 89512  
(775) 328-2231



Feet  
0 25 50 75 100

1 inch = 100 feet

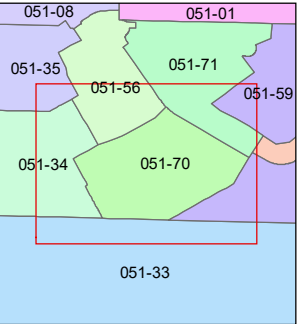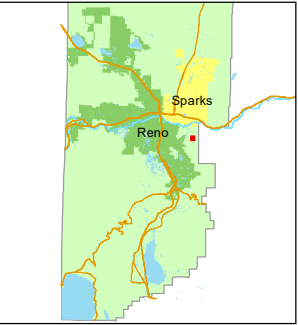

created by: JRA 02/05/2021

updated: \_\_\_\_\_

area previously shown on map(s):

051-59

NOTE: This map was prepared for the use of the Washoe County Assessor for assessment and illustrative purposes only. It does not represent a survey of the premises. No liability is assumed as to the sufficiency or accuracy of the data delineated hereon.