


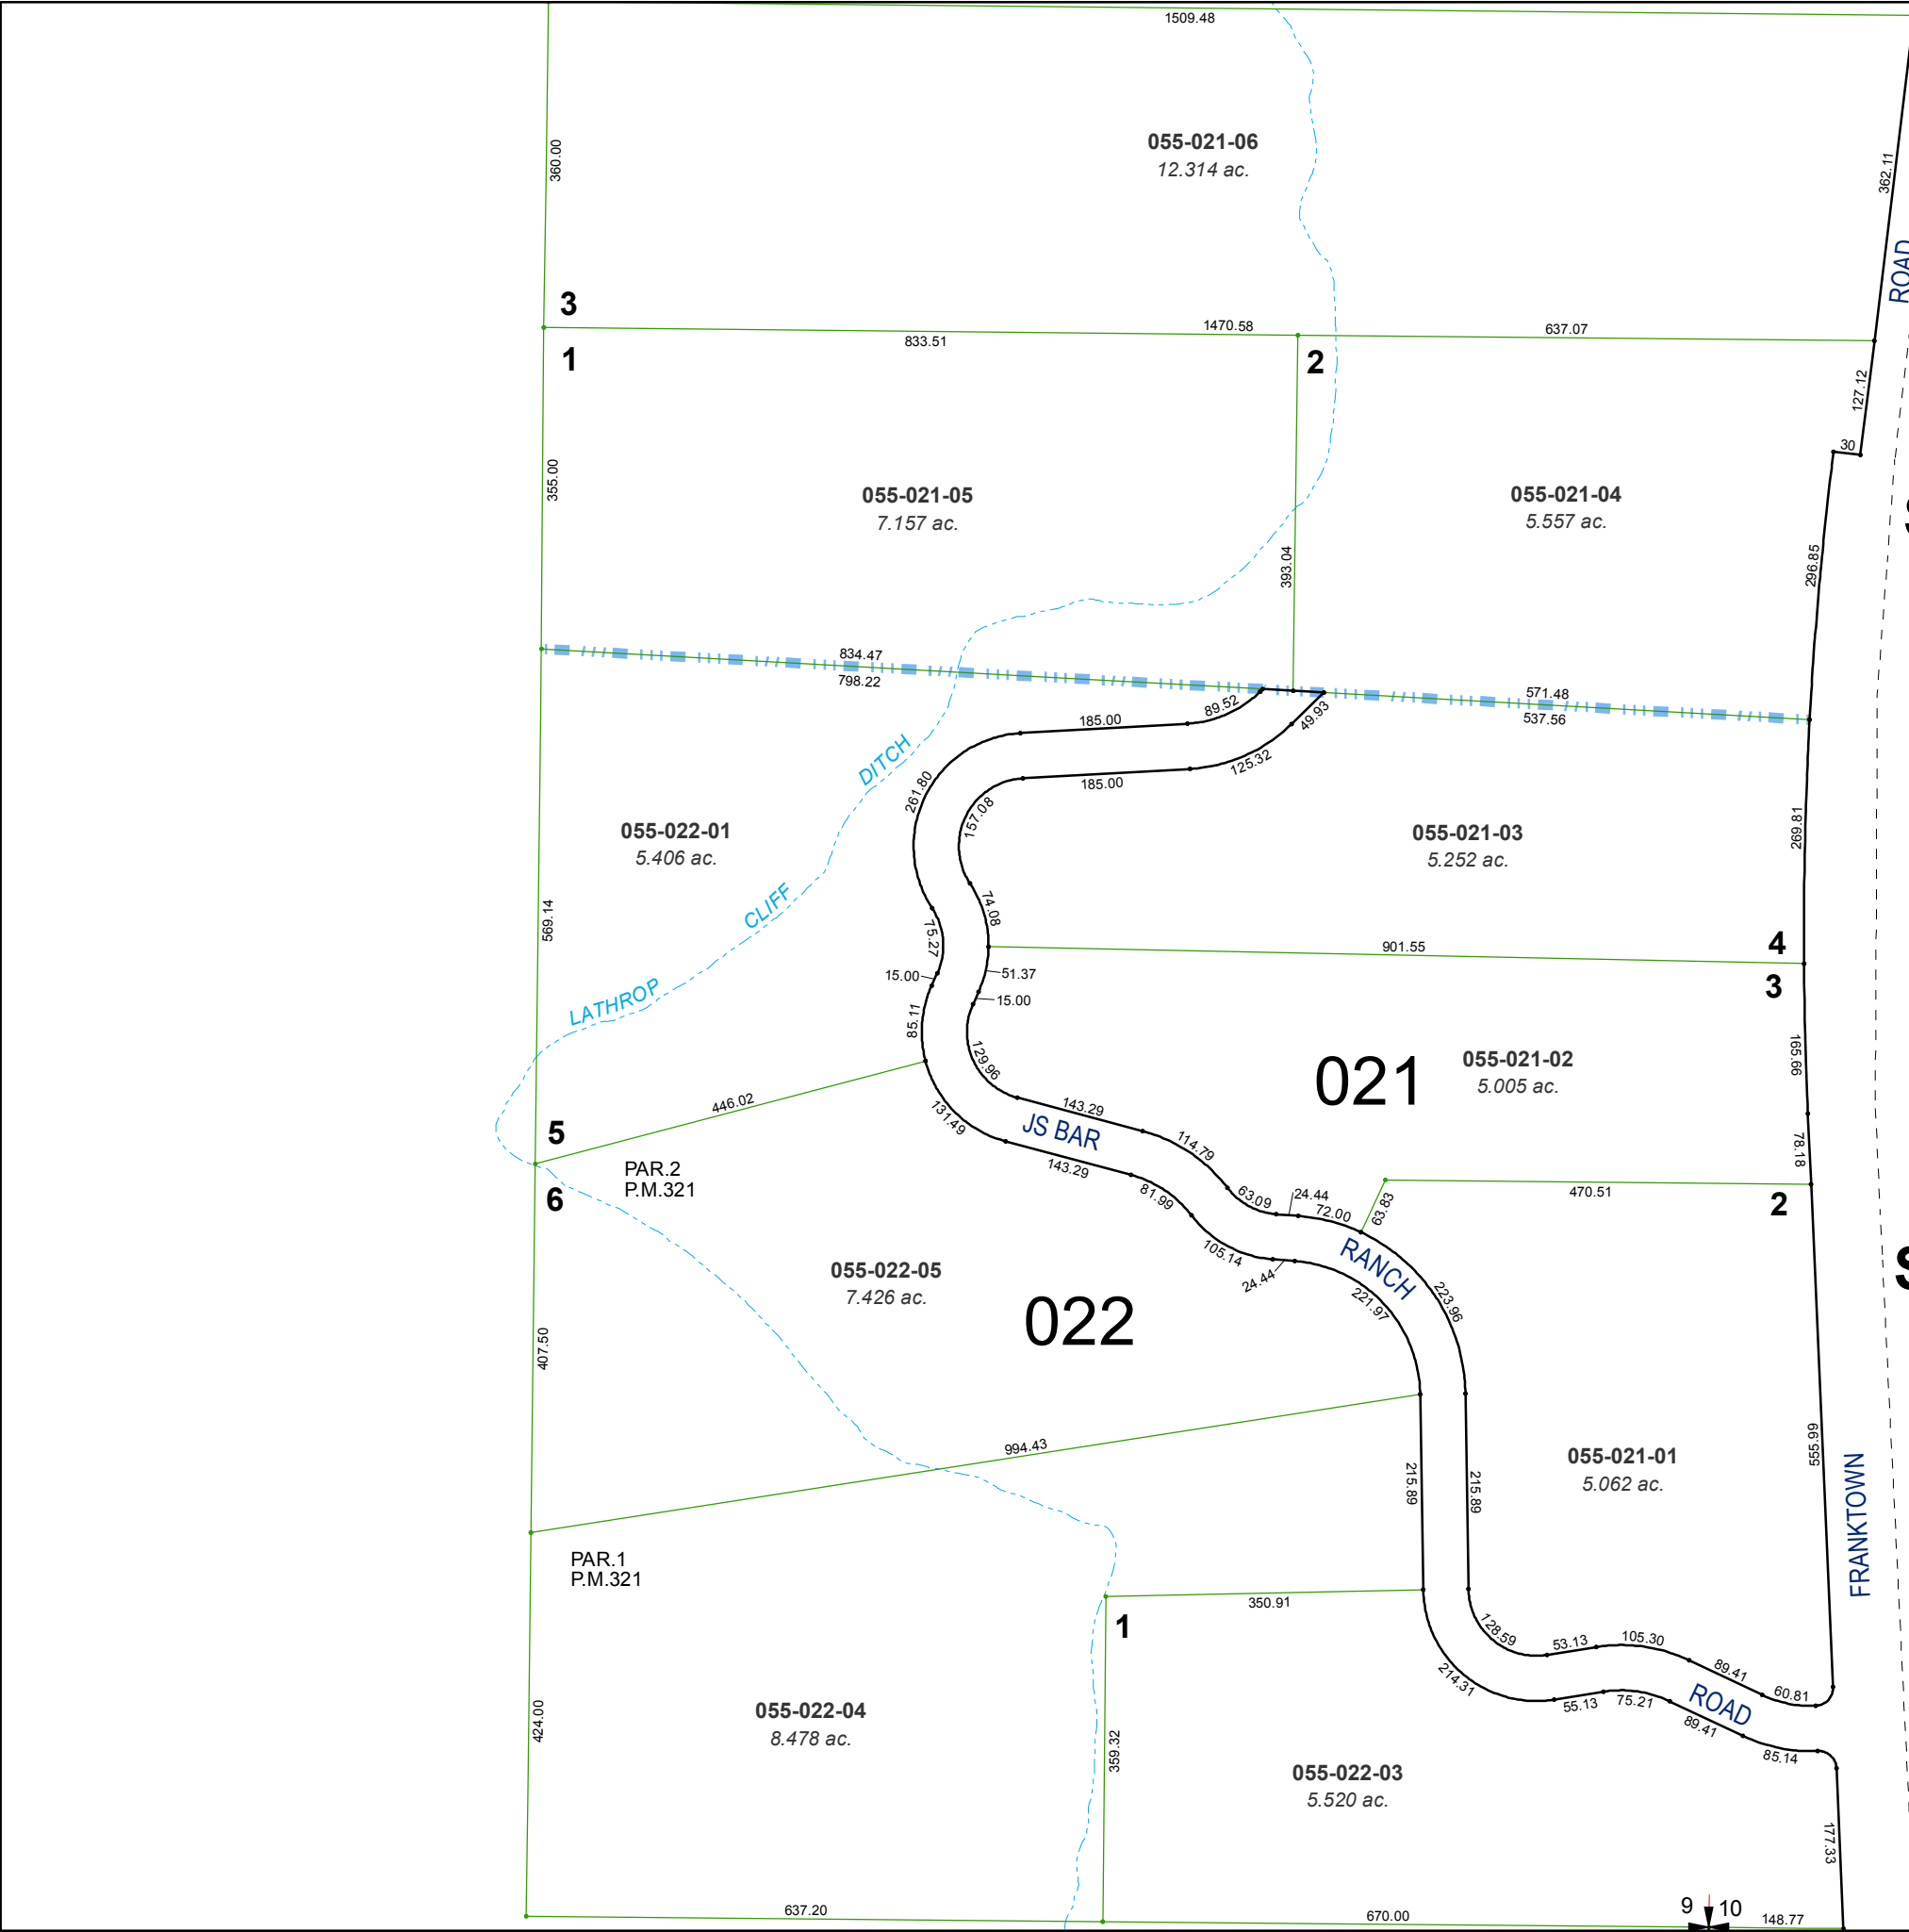

**(#1413)
FRANKTOWN HILLS
SUBDIVISION UNIT NO. 2**

PORTION OF SE ¼ SECTION 9 &
PORTION OF SW ¼ SECTION 10
T16N - R19E


**(#1351)
FRANKTOWN HILLS
SUBDIVISION UNIT NO. 1**

Assessor's Map Number



055-02

STATE OF NEVADA
WASHOE COUNTY
ASSESSOR'S OFFICE
Joshua G. Wilson, Assessor

1001 East Ninth Street
Building D
Reno, Nevada 89512
(775) 328-2231

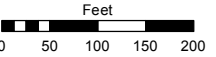

1 inch = 200 feet

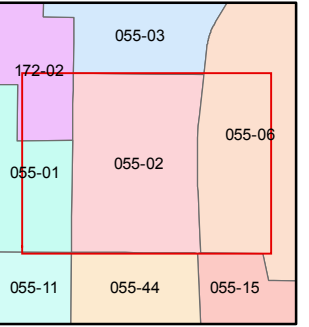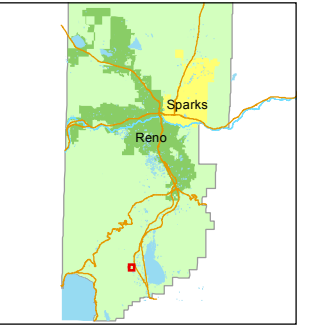

created by: EMG 10/02/2014

last updated: _____

area previously shown on map(s)

NOTE: This map was prepared for the use of the Washoe County Assessor for assessment and illustrative purposes only. It does not represent a survey of the premises. No liability is assumed as to the sufficiency or accuracy of the data delineated hereon.