

BELLEVUE ESTATES

PORTION OF SECTIONS 14, 15, 22 & 23, T16N - R19E


(#870) UNIT NO.5 (#760) UNIT NO.1

Assessor's Map Number



055-16

STATE OF NEVADA
WASHOE COUNTY
ASSESSOR'S OFFICE

1001 East Ninth Street, Building D
Reno, Nevada 89512
(775) 328-2231

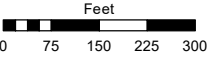

1 inch = 300 feet

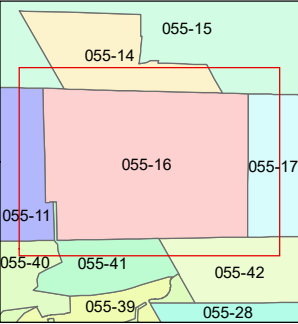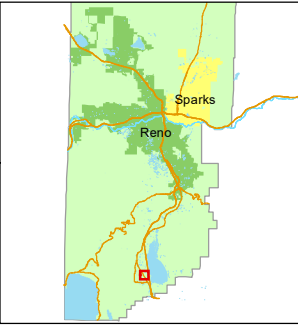


created by: SR 12/07/2016

updated: SR 09/13/21

area previously shown on map(s):

055-42

NOTE: This map was prepared for the use of the Washoe County Assessor for assessment and illustrative purposes only. It does not represent a survey of the premises. No liability is assumed as to the sufficiency or accuracy of the data delineated hereon.

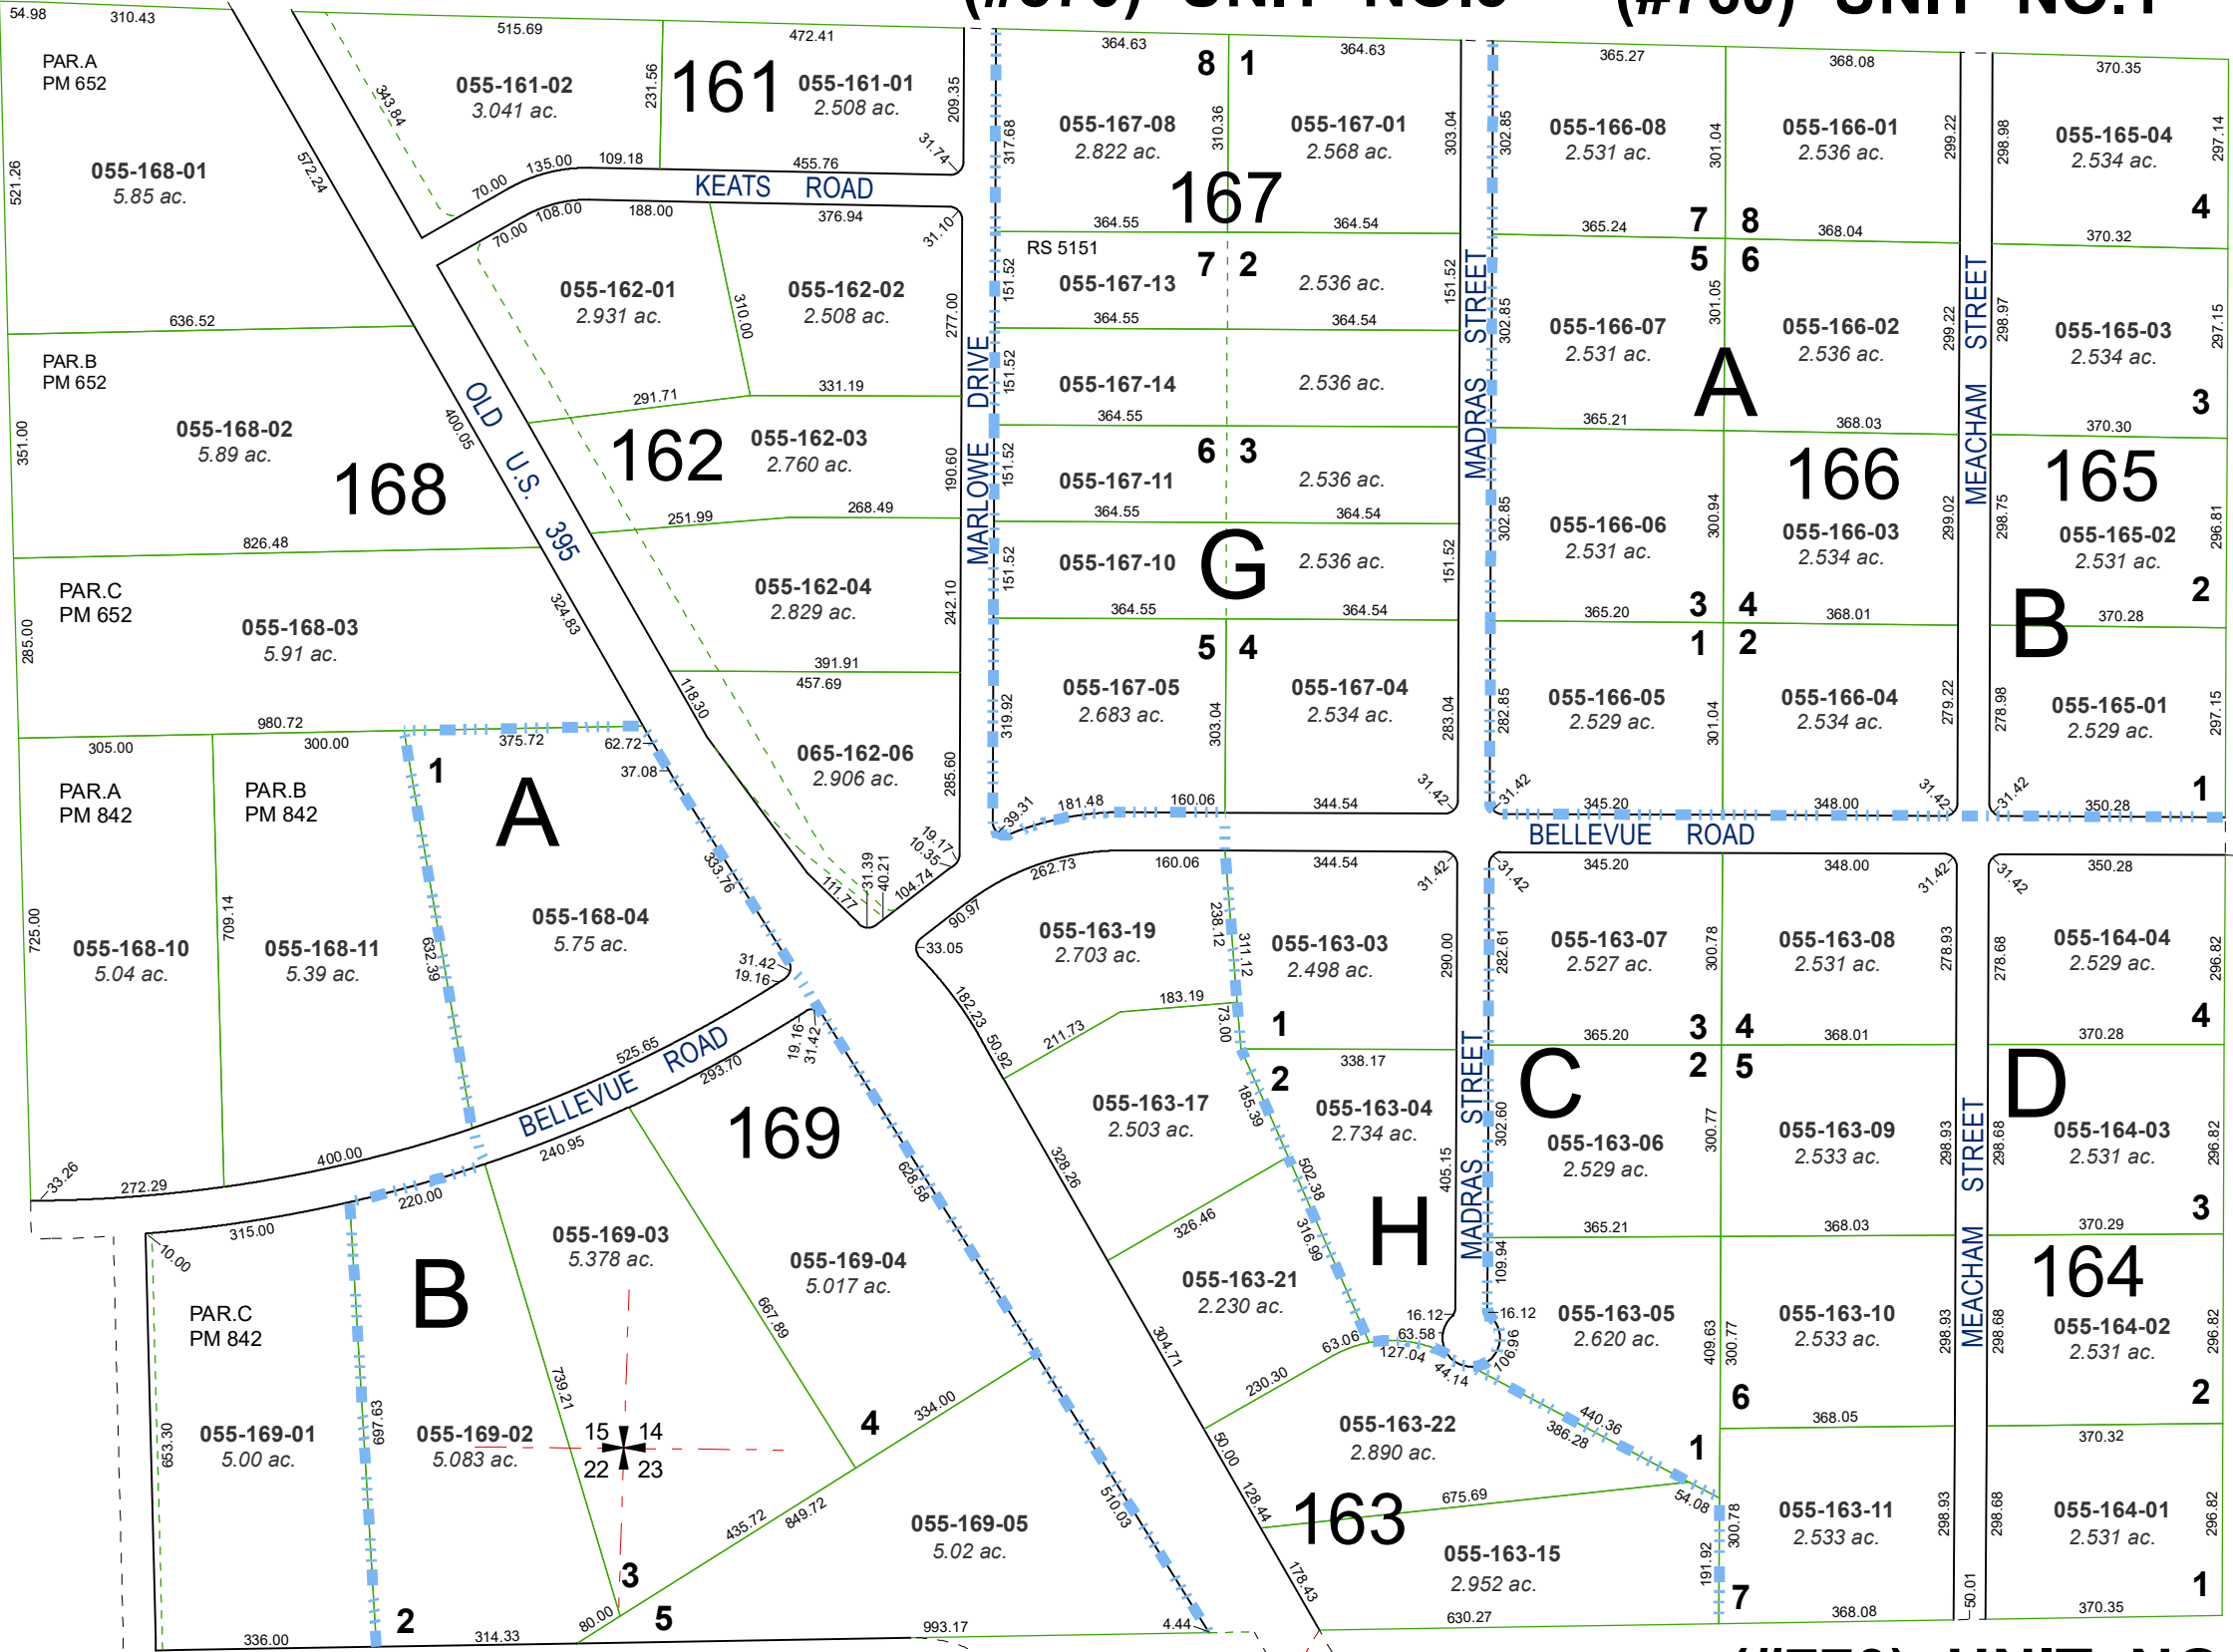

(#1820) LATHROP RANCH
ESTATES - UNIT NO.1

(#770) UNIT NO.2