


PORTION OF SECTIONS 14 & 23, T16N - R19E

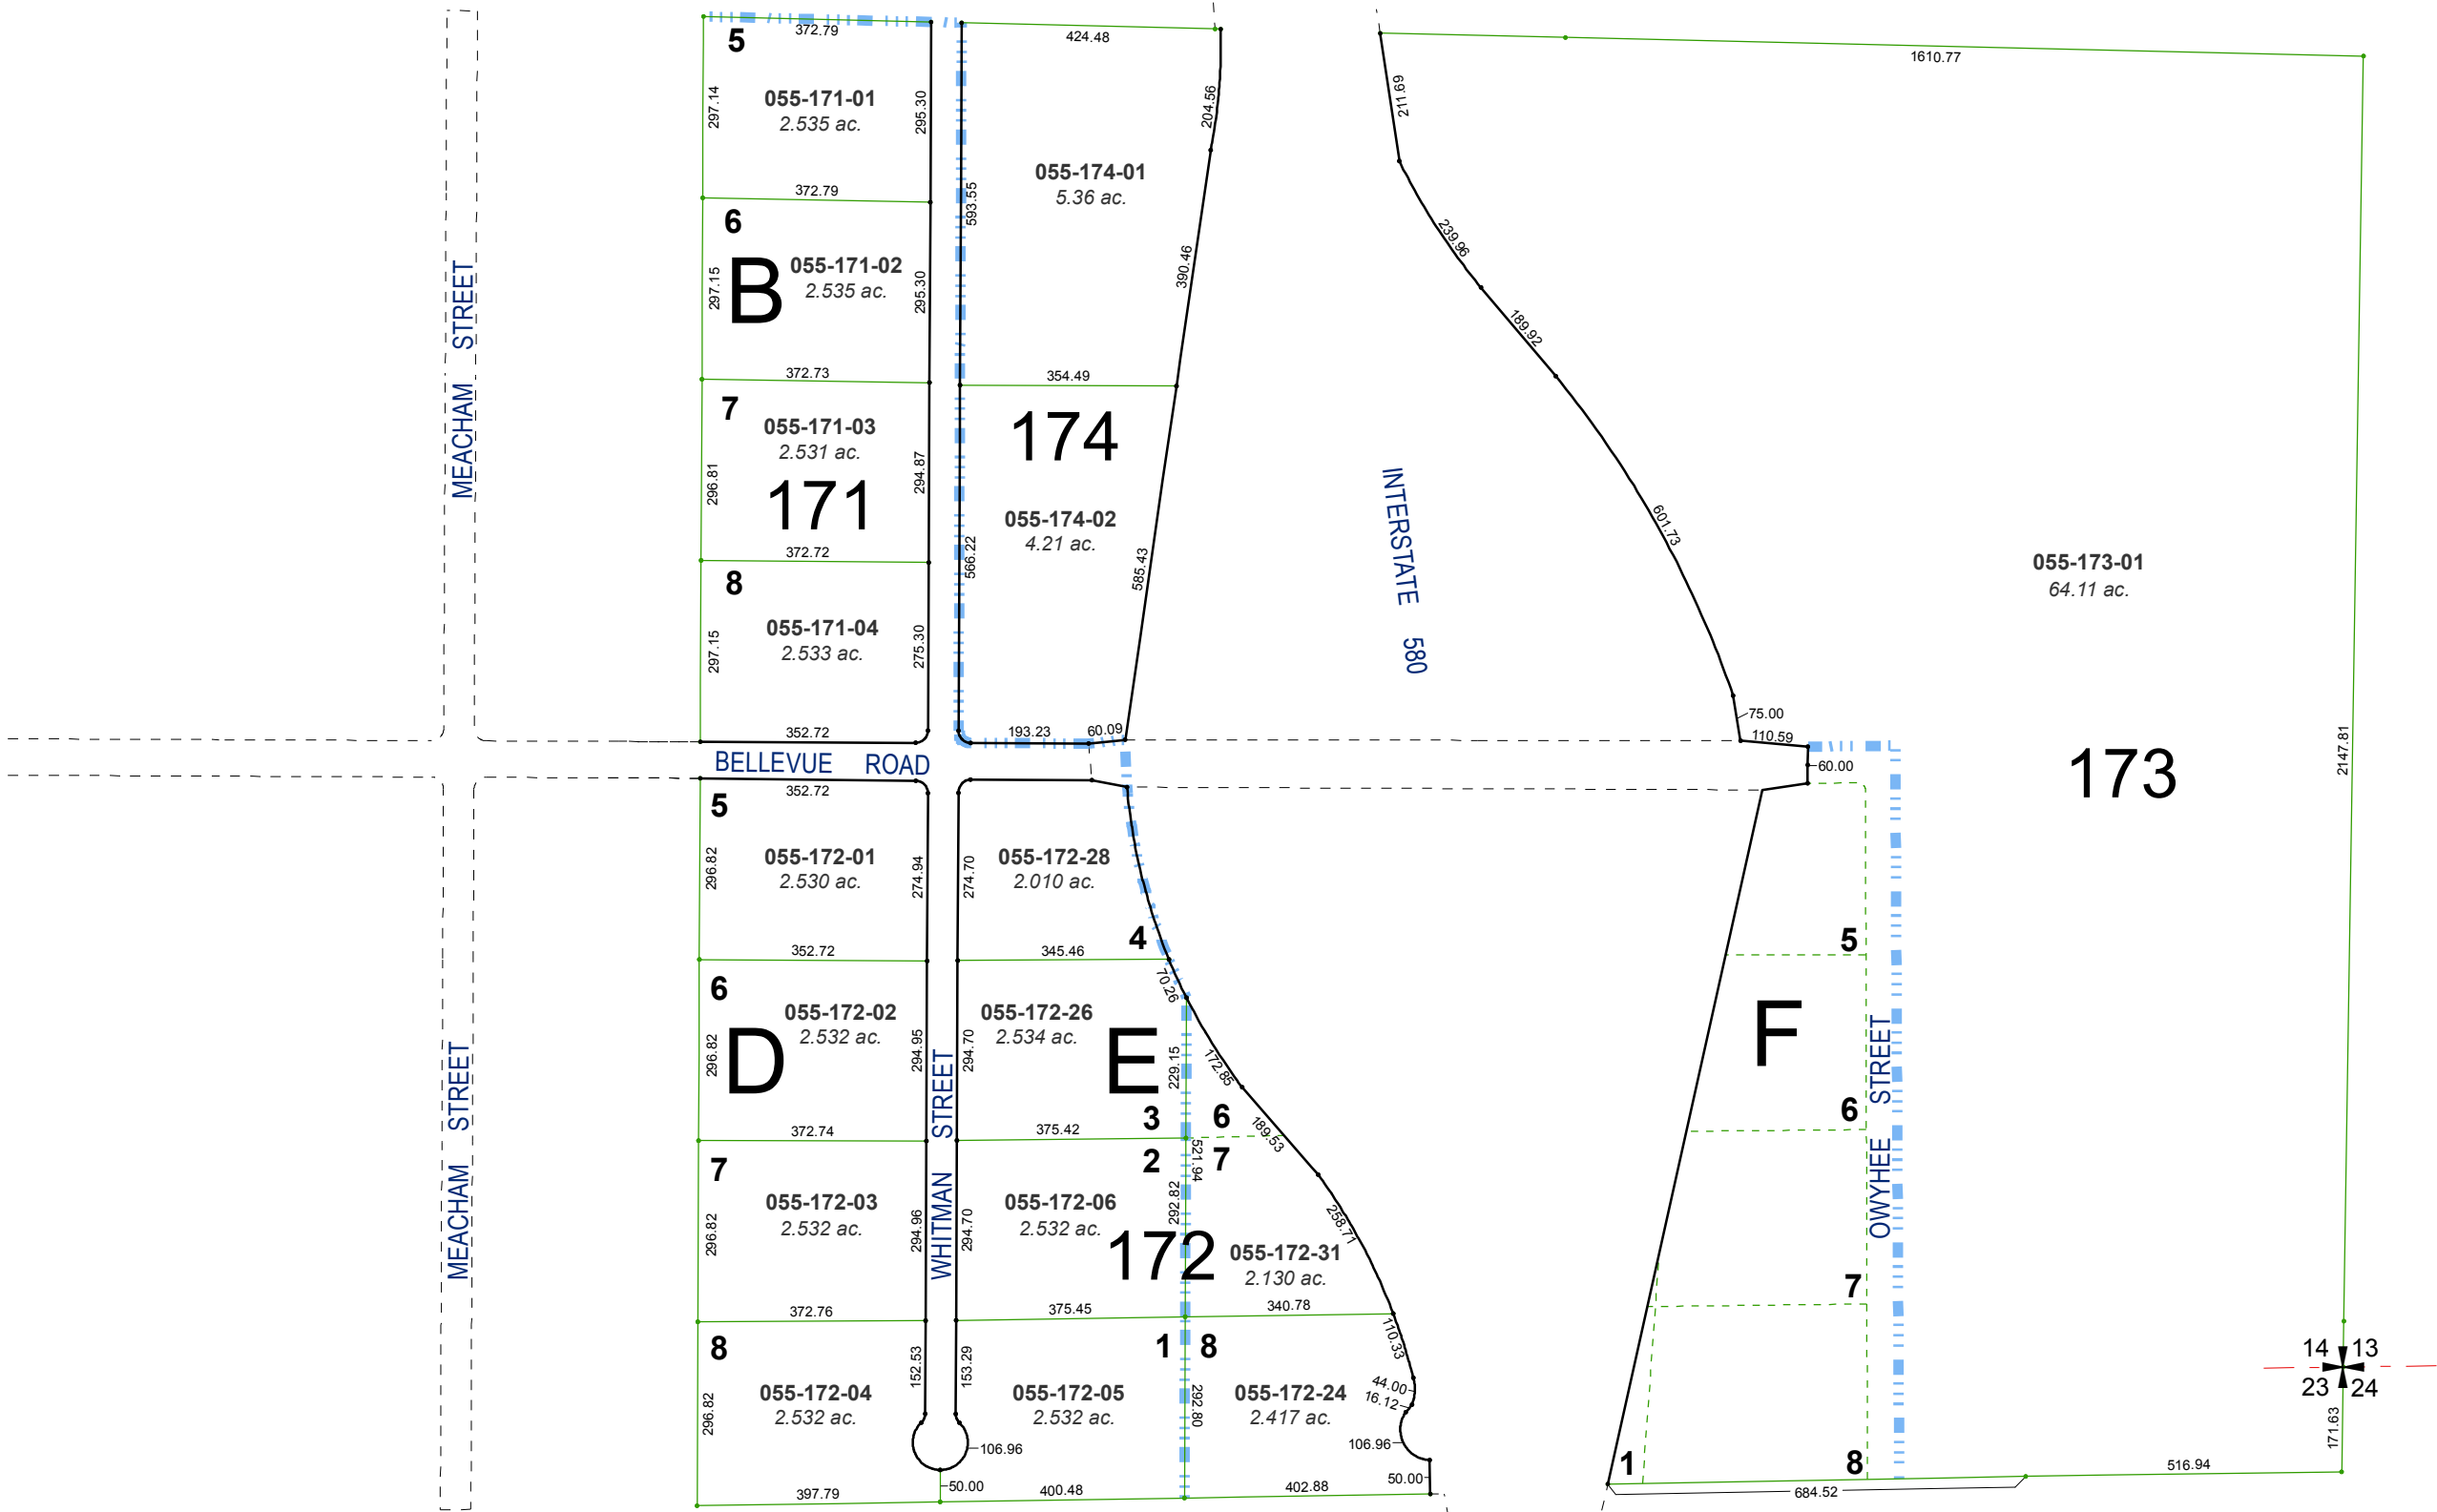


(#771) BELLEVUE ESTATES UNIT NO. 3 (#779) BELLEVUE ESTATES UNIT NO. 4

Assessor's Map Number



055-17

STATE OF NEVADA
WASHOE COUNTY
ASSESSOR'S OFFICE
Michael E. Clark, Assessor

1001 East Ninth Street
Building D
Reno, Nevada 89512
(775) 328-2231

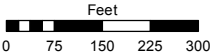

1 inch = 300 feet

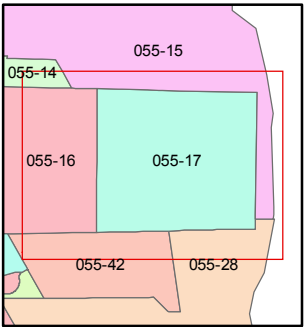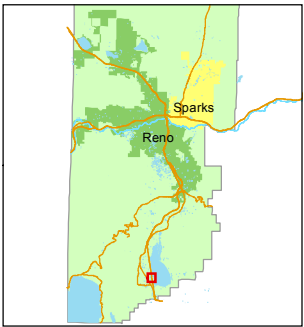

created by: SR 12/07/2016

last updated:

area previously shown on map(s)

NOTE: This map was prepared for the use of the Washoe County Assessor for assessment and illustrative purposes only. It does not represent a survey of the premises. No liability is assumed as to the sufficiency or accuracy of the data delineated hereon.