
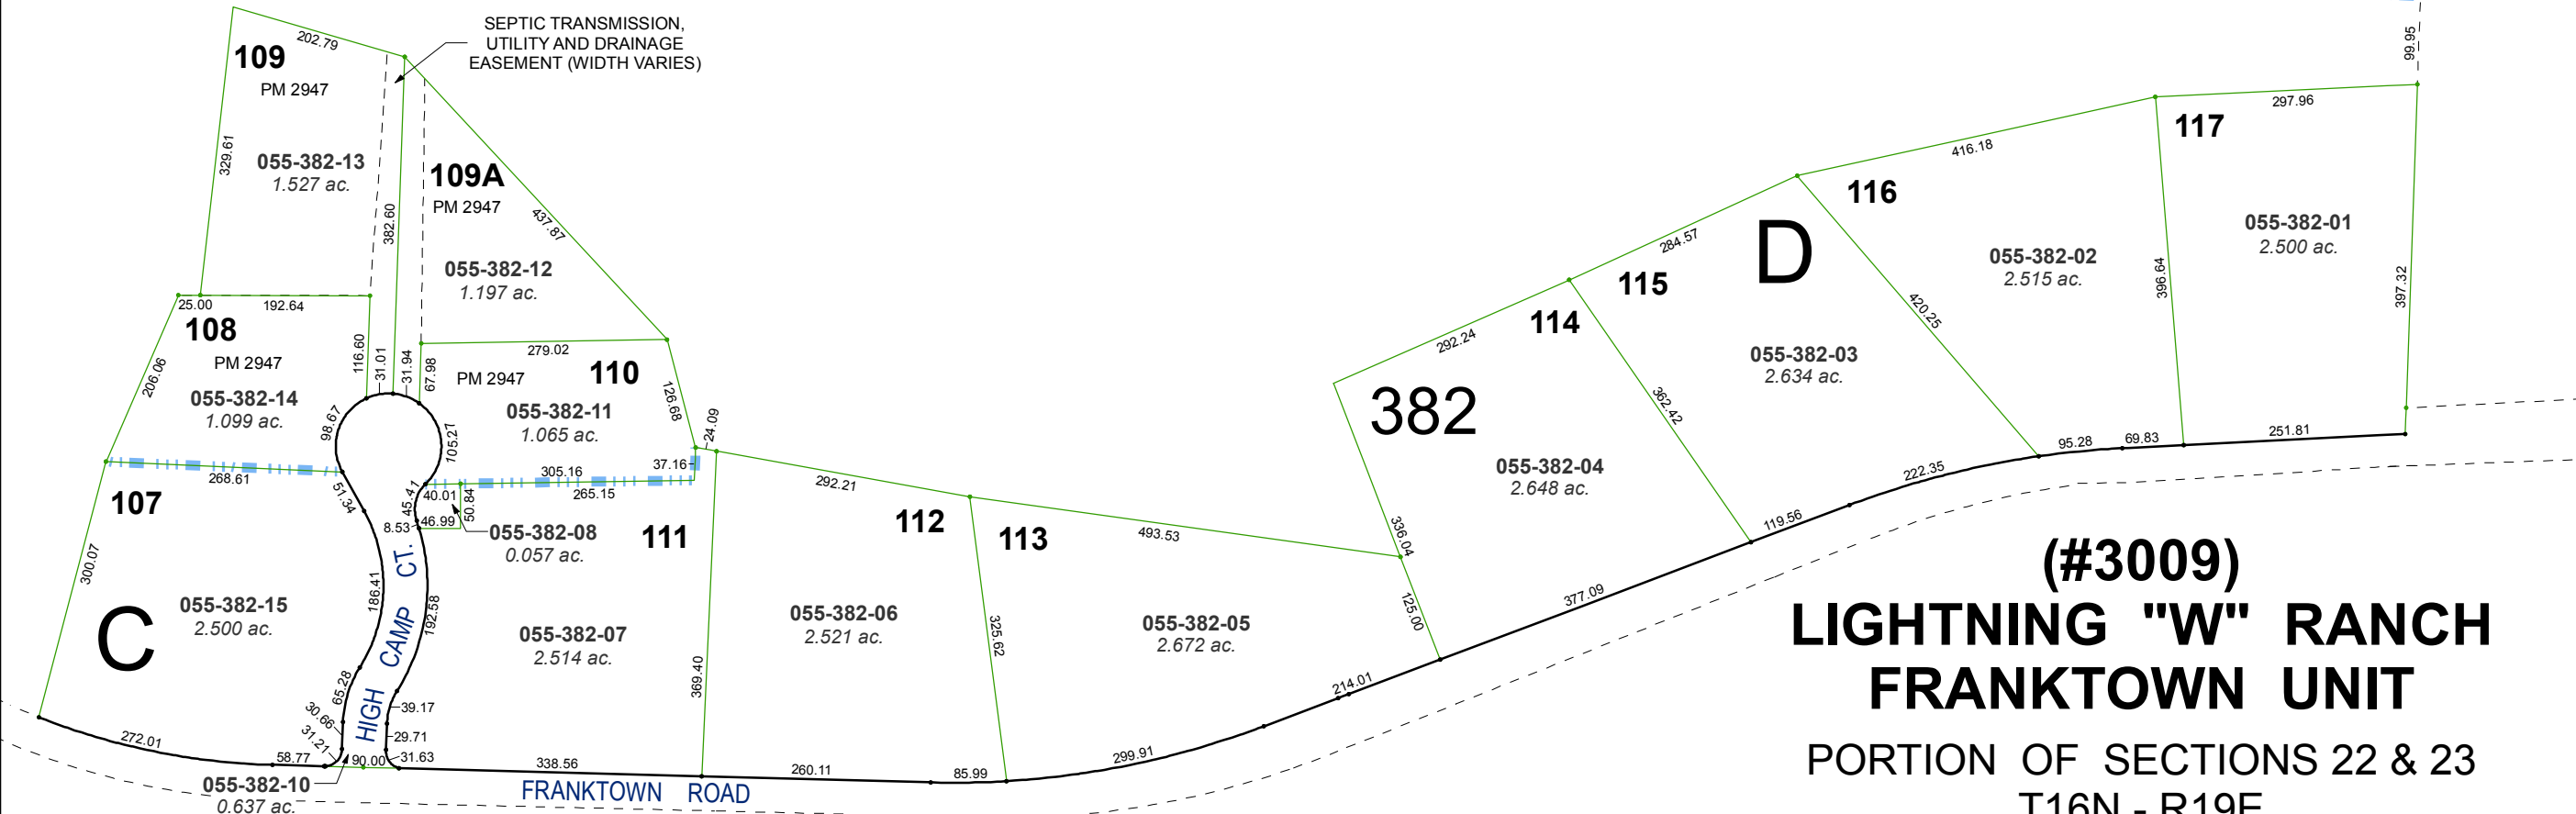


(#3043)
**LIGHTNING "W" RANCH
RANCH UNIT**

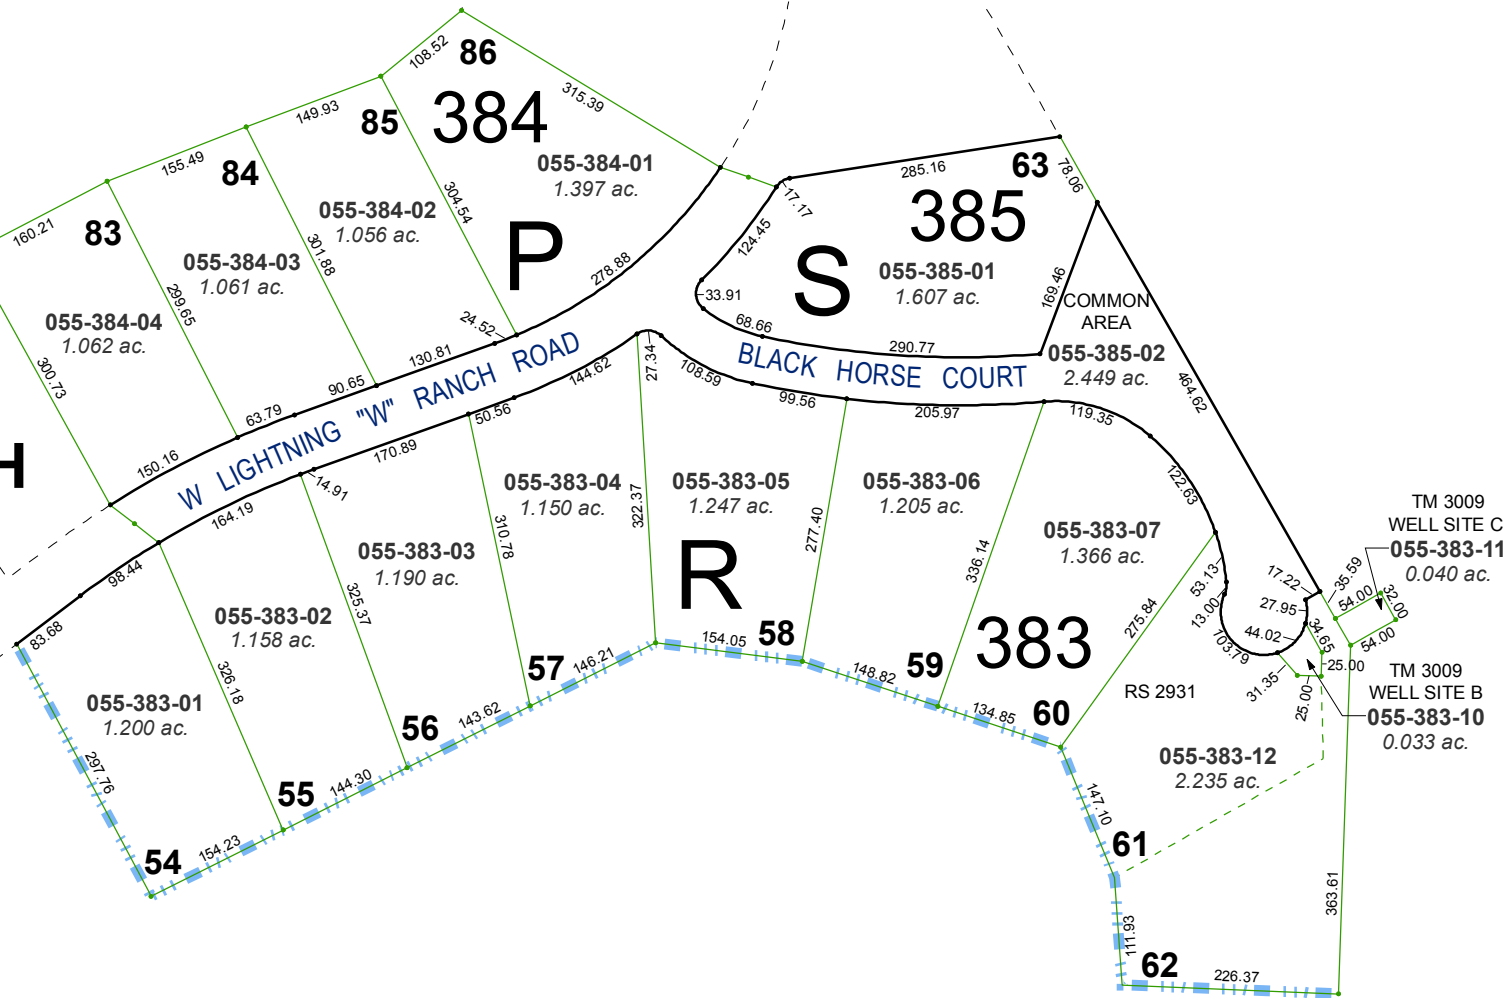


(#3009)
**LIGHTNING "W" RANCH
FRANKTOWN UNIT**
PORTION OF SECTIONS 22 & 23
T16N - R19E

Assessor's Map Number



055-38

STATE OF NEVADA
WASHOE COUNTY
ASSESSOR'S OFFICE
Michael E. Clark, Assessor

1001 East Ninth Street
Building D
Reno, Nevada 89512
(775) 328-2231

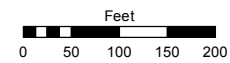

1 inch = 200 feet

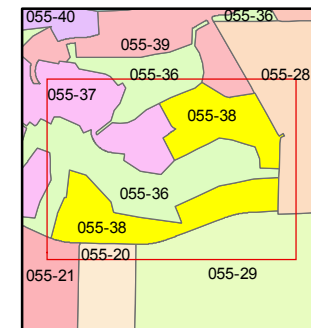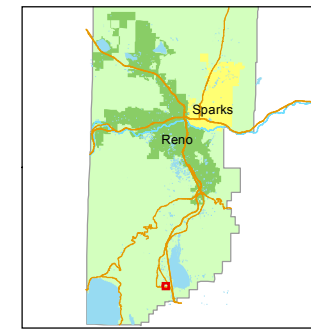

created by: SR 01/24/2017

last updated: _____

area previously shown on map(s)
055-20

NOTE: This map was prepared for the use of the Washoe County Assessor for assessment and illustrative purposes only. It does not represent a survey of the premises. No liability is assumed as to the sufficiency or accuracy of the data delineated hereon.