

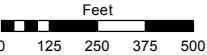


STATE OF NEVADA  
**WASHOE COUNTY**  
**ASSESSOR'S OFFICE**  
Michael E. Clark, Assessor

1001 East Ninth Street  
Building D  
Reno, Nevada 89512  
(775) 328-2231

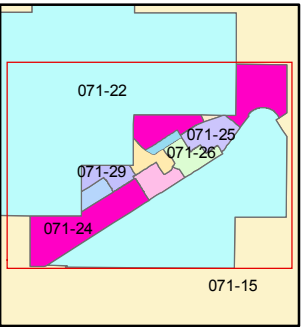

1 inch = 500 feet

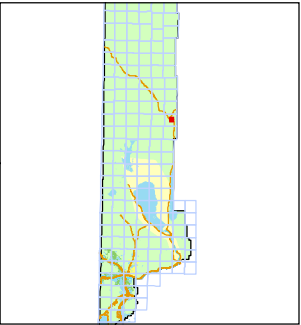


created by: TWT 6/29/2010

last updated: JMO 1/23/18 JMO 3/20/18

area previously shown on map(s)

NOTE: This map was prepared for the use of the Washoe County Assessor for assessment and illustrative purposes only. It does not represent a survey of the premises. No liability is assumed as to the sufficiency or accuracy of the data delineated hereon.

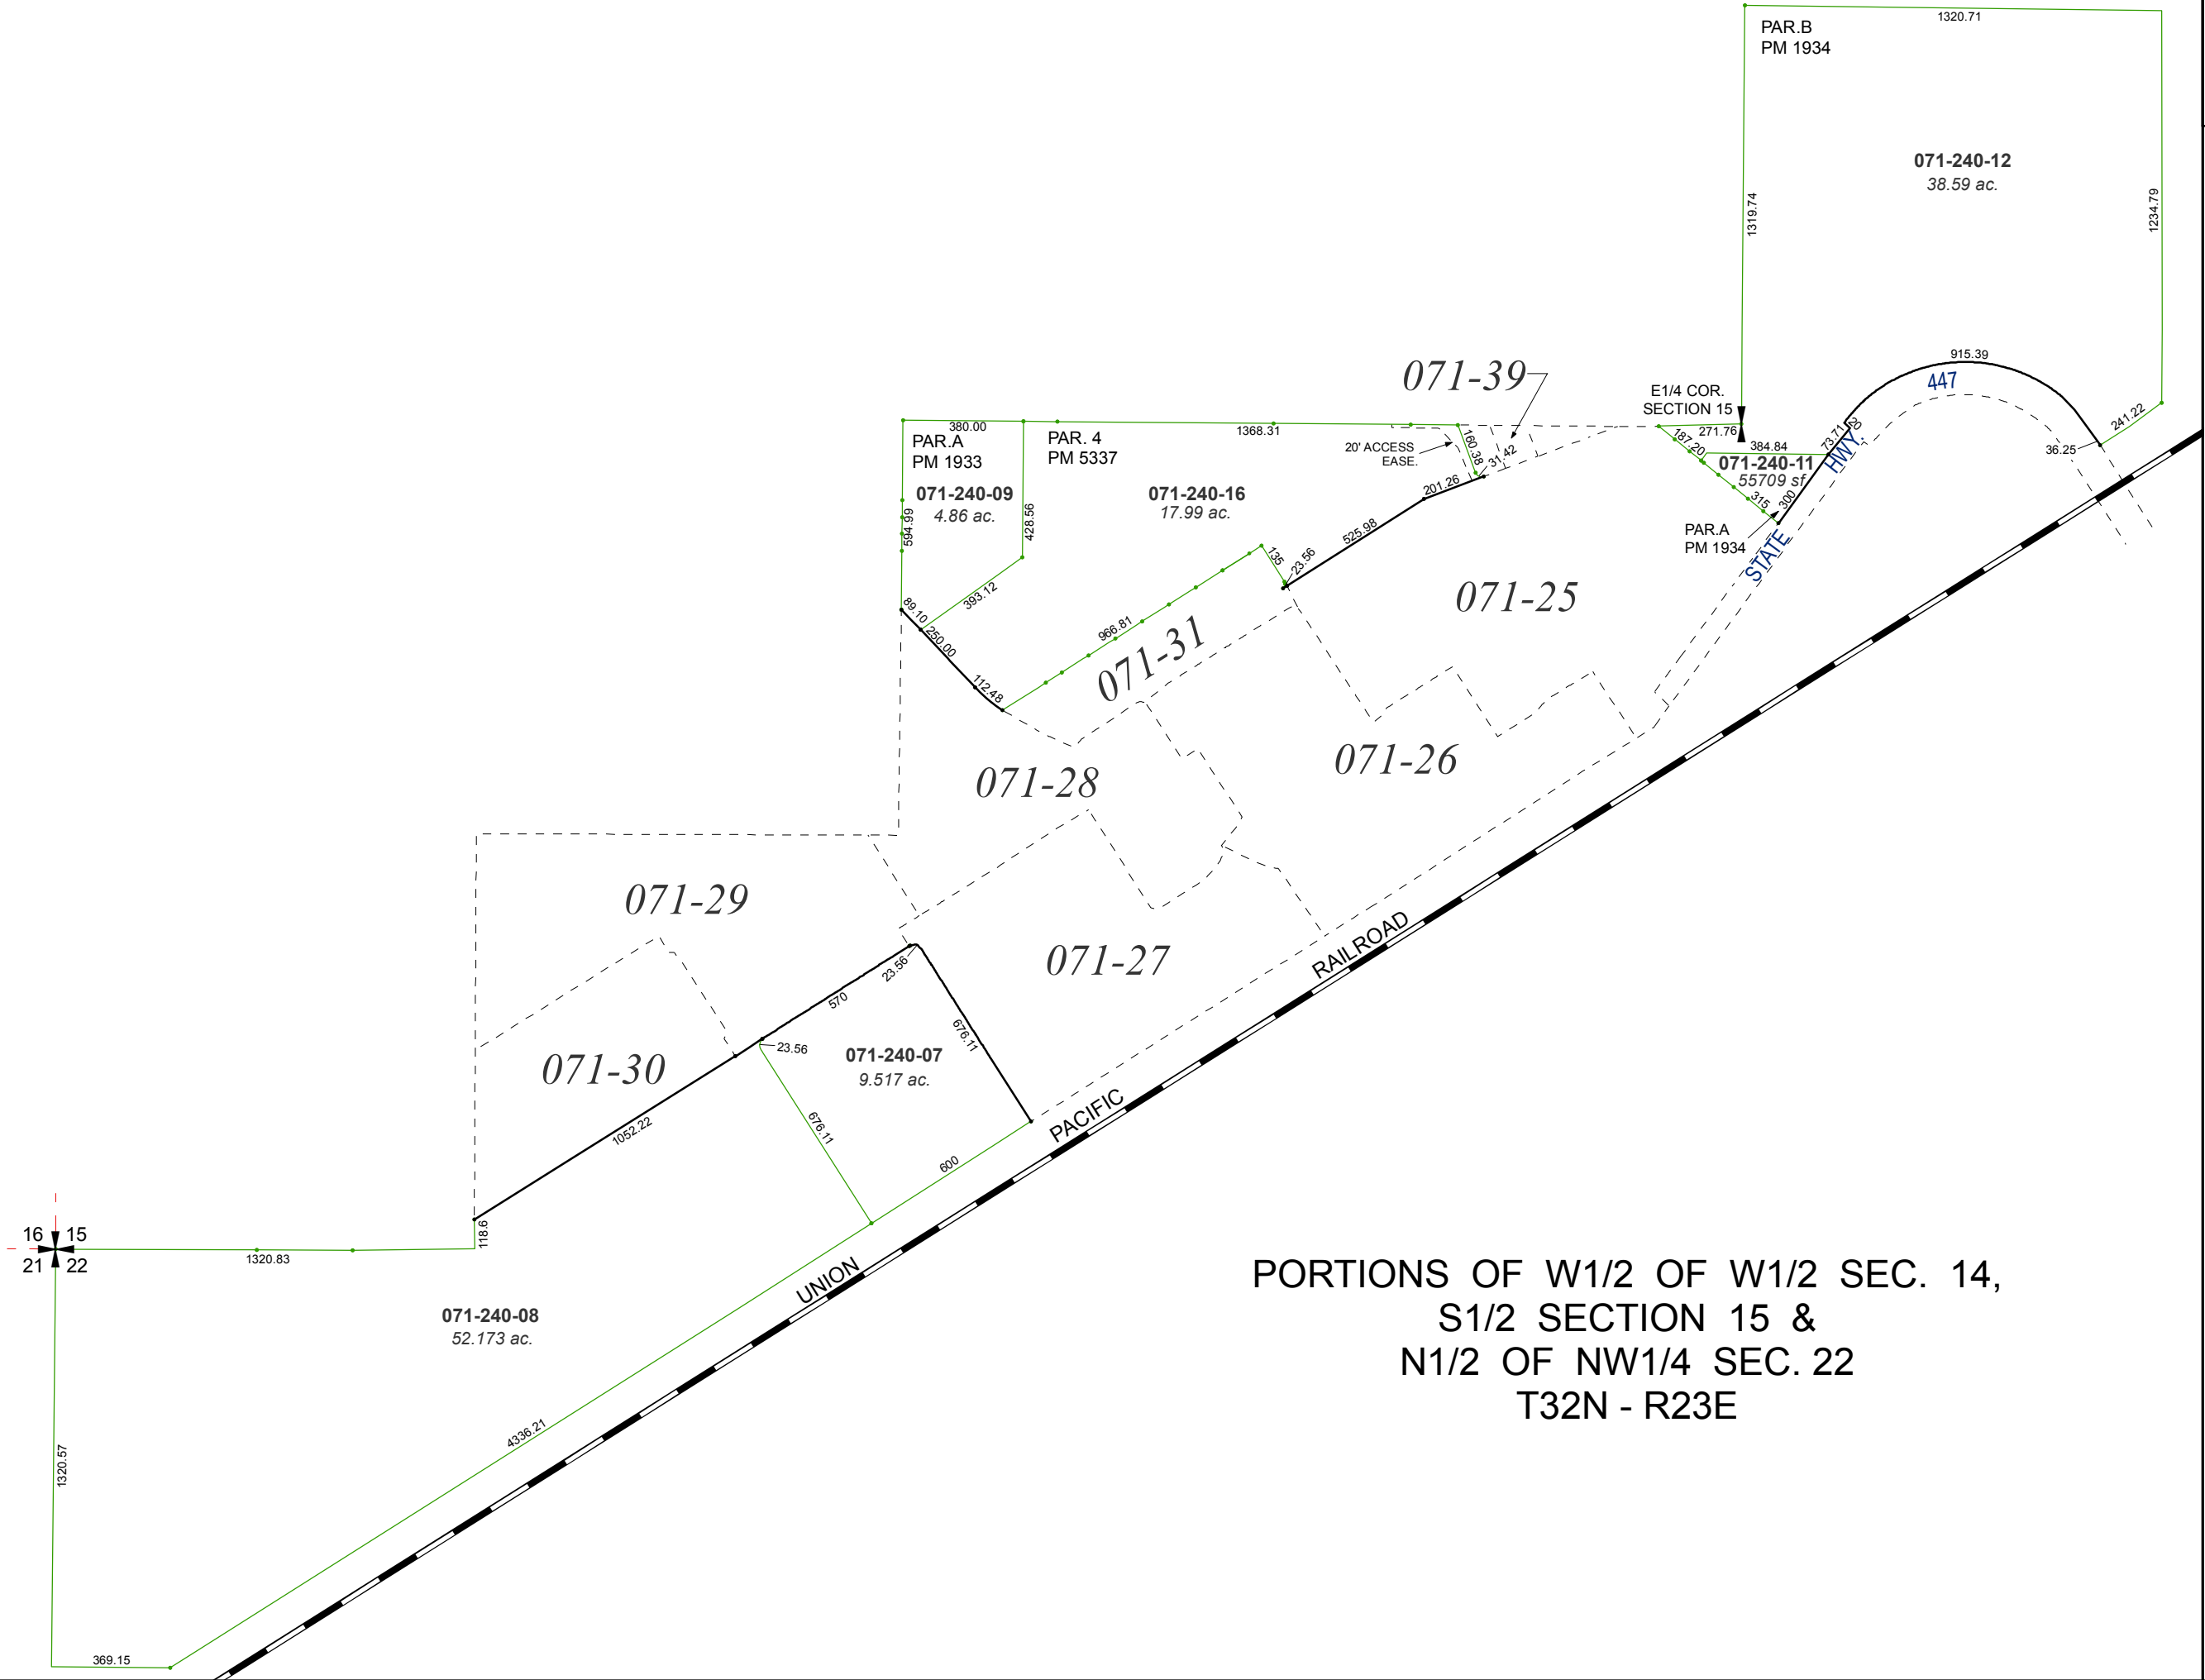

PORTIONS OF W1/2 OF W1/2 SEC. 14,  
S1/2 SECTION 15 &  
N1/2 OF NW1/4 SEC. 22  
T32N - R23E