



SECTIONS 34, 35, 36 & POR. OF SECTION 25
T22N - R22E

MAP OF DIVISION INTO
LARGE PARCELS # 19
PALOMINO VALLEY - UNIT E


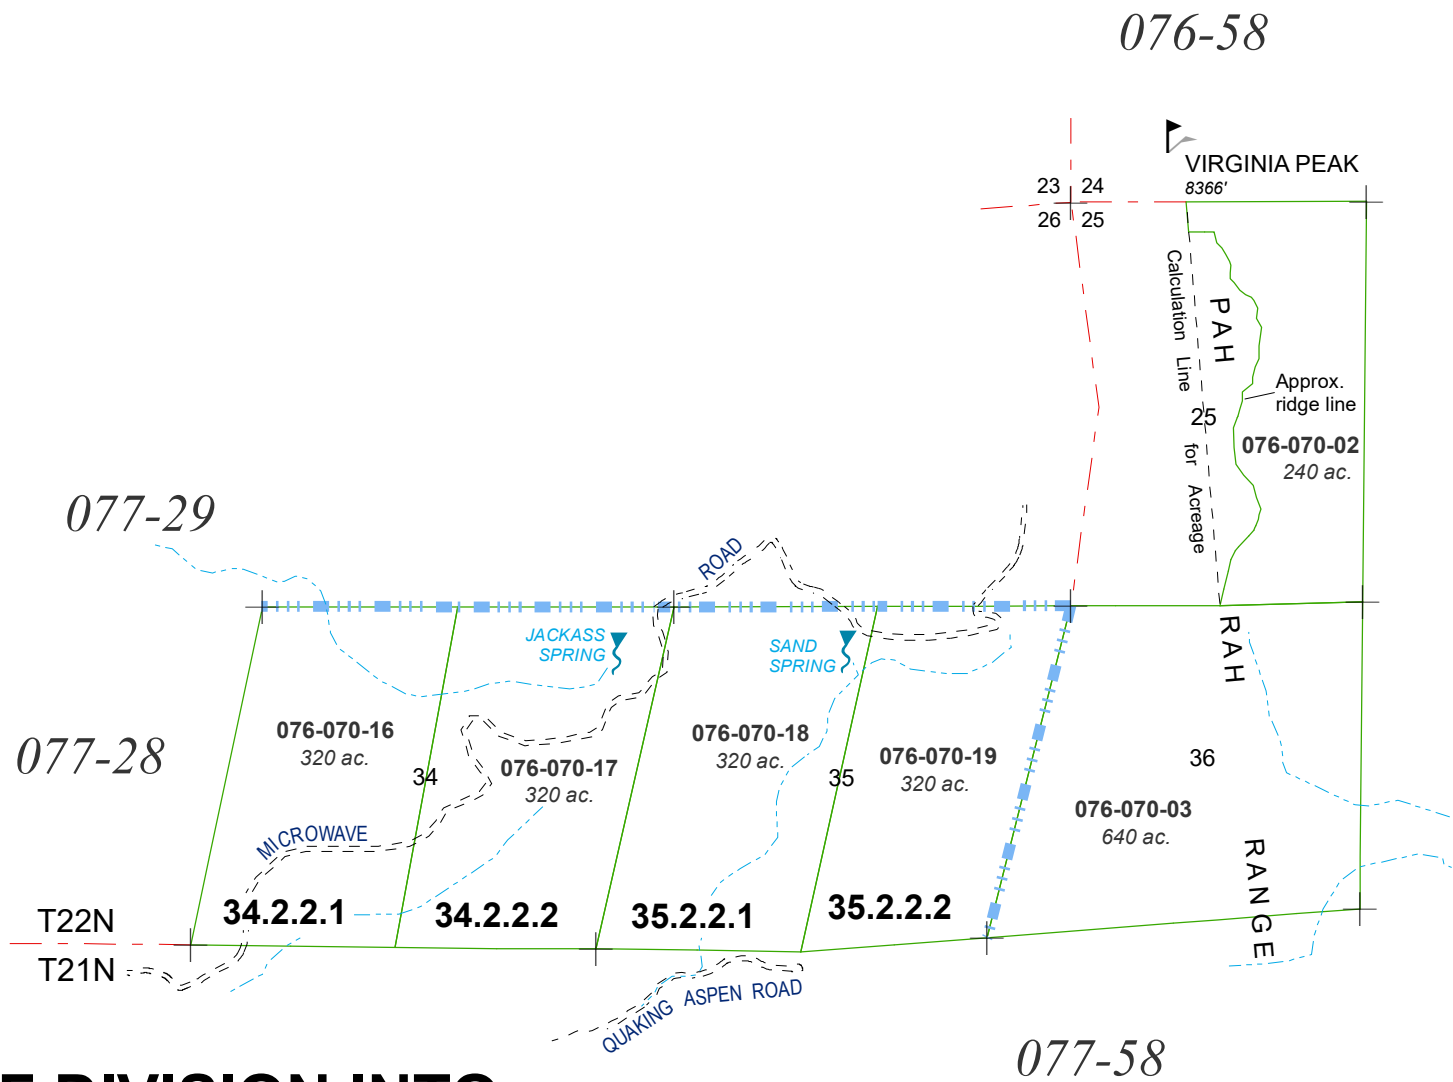


Assessor's Map Number
076-07

STATE OF NEVADA
WASHOE COUNTY
ASSESSOR'S OFFICE
1001 East Ninth Street, Building D
Reno, Nevada 89512
(775) 328-2231

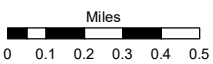

1 inch = 2,640 feet

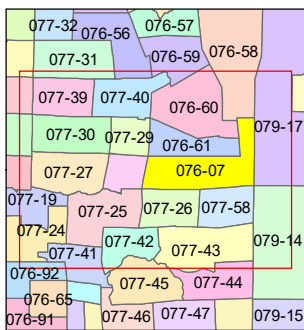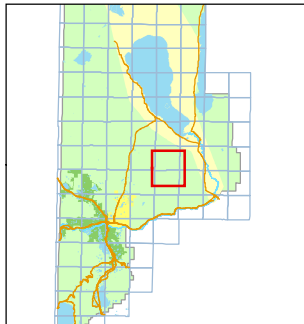

created by: TWT 6/10/2011
updated: CFB 10/11/11 KSB 4/28/25

area previously shown on map(s):

NOTE: This map was prepared for the use of the Washoe County Assessor for assessment and illustrative purposes only. It does not represent a survey of the premises. No liability is assumed as to the sufficiency or accuracy of the data delineated hereon.