


MAP OF DIVISION INTO LARGE PARCELS # 1
PALOMINO VALLEY - UNIT 1

RECORD OF SURVEY # 912
SECTIONS 35 & 36
T23N - R20E

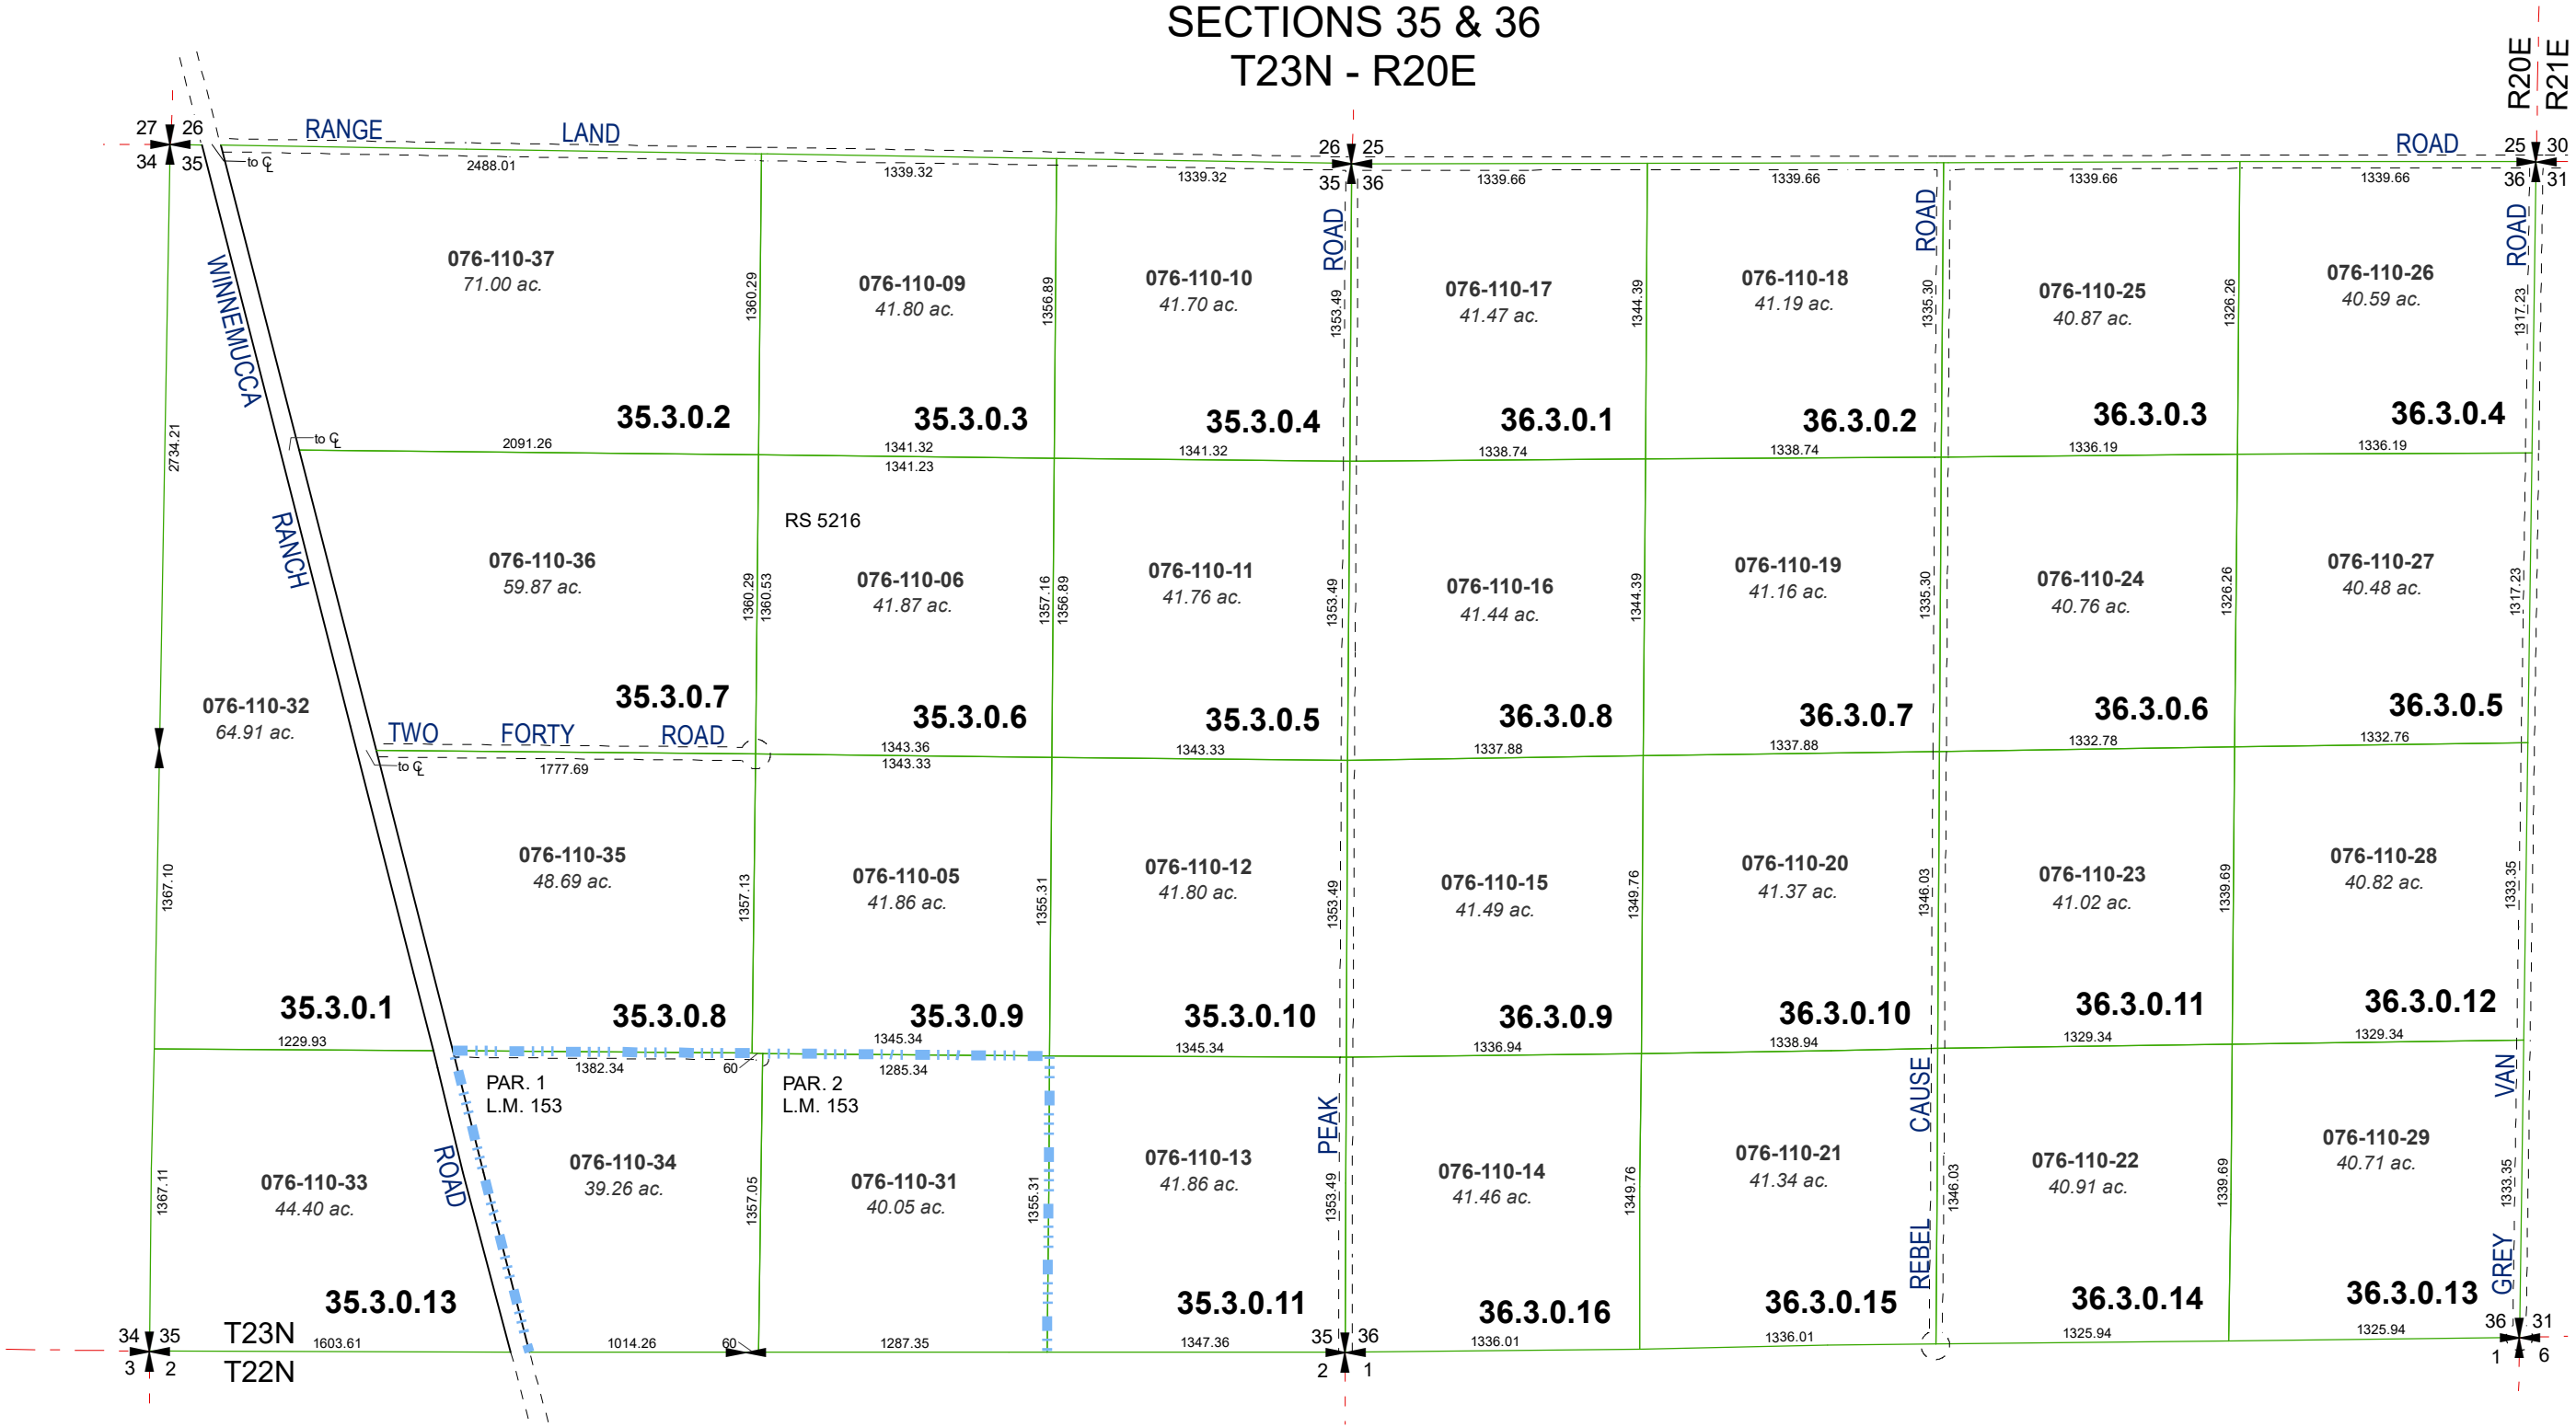


MAP OF DIVISION INTO
LARGE PARCELS # 153



Assessor's Map Number

076-11

STATE OF NEVADA
WASHOE COUNTY
ASSESSOR'S OFFICE
1001 East Ninth Street, Building D
Reno, Nevada 89512
(775) 328-2231

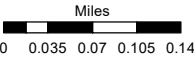

1 inch = 800 feet

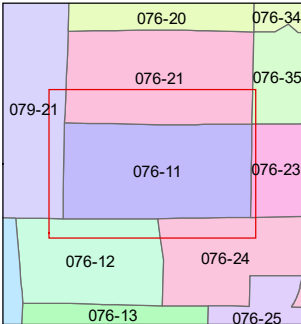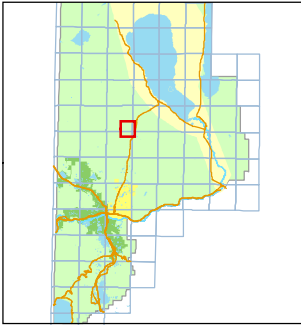

created by: TWT 5/26/2011

updated: JRA 10/12/21

area previously shown on map(s):

NOTE: This map was prepared for the use of the Washoe County Assessor for assessment and illustrative purposes only. It does not represent a survey of the premises. No liability is assumed as to the sufficiency or accuracy of the data delineated hereon.