


MAP OF DIVISION INTO LARGE PARCELS #4 PALOMINO VALLEY - UNIT 4

RECORD OF SURVEY #944
SECTION 5 & POR. OF SECTIONS 6 & 7, T21N - R21E

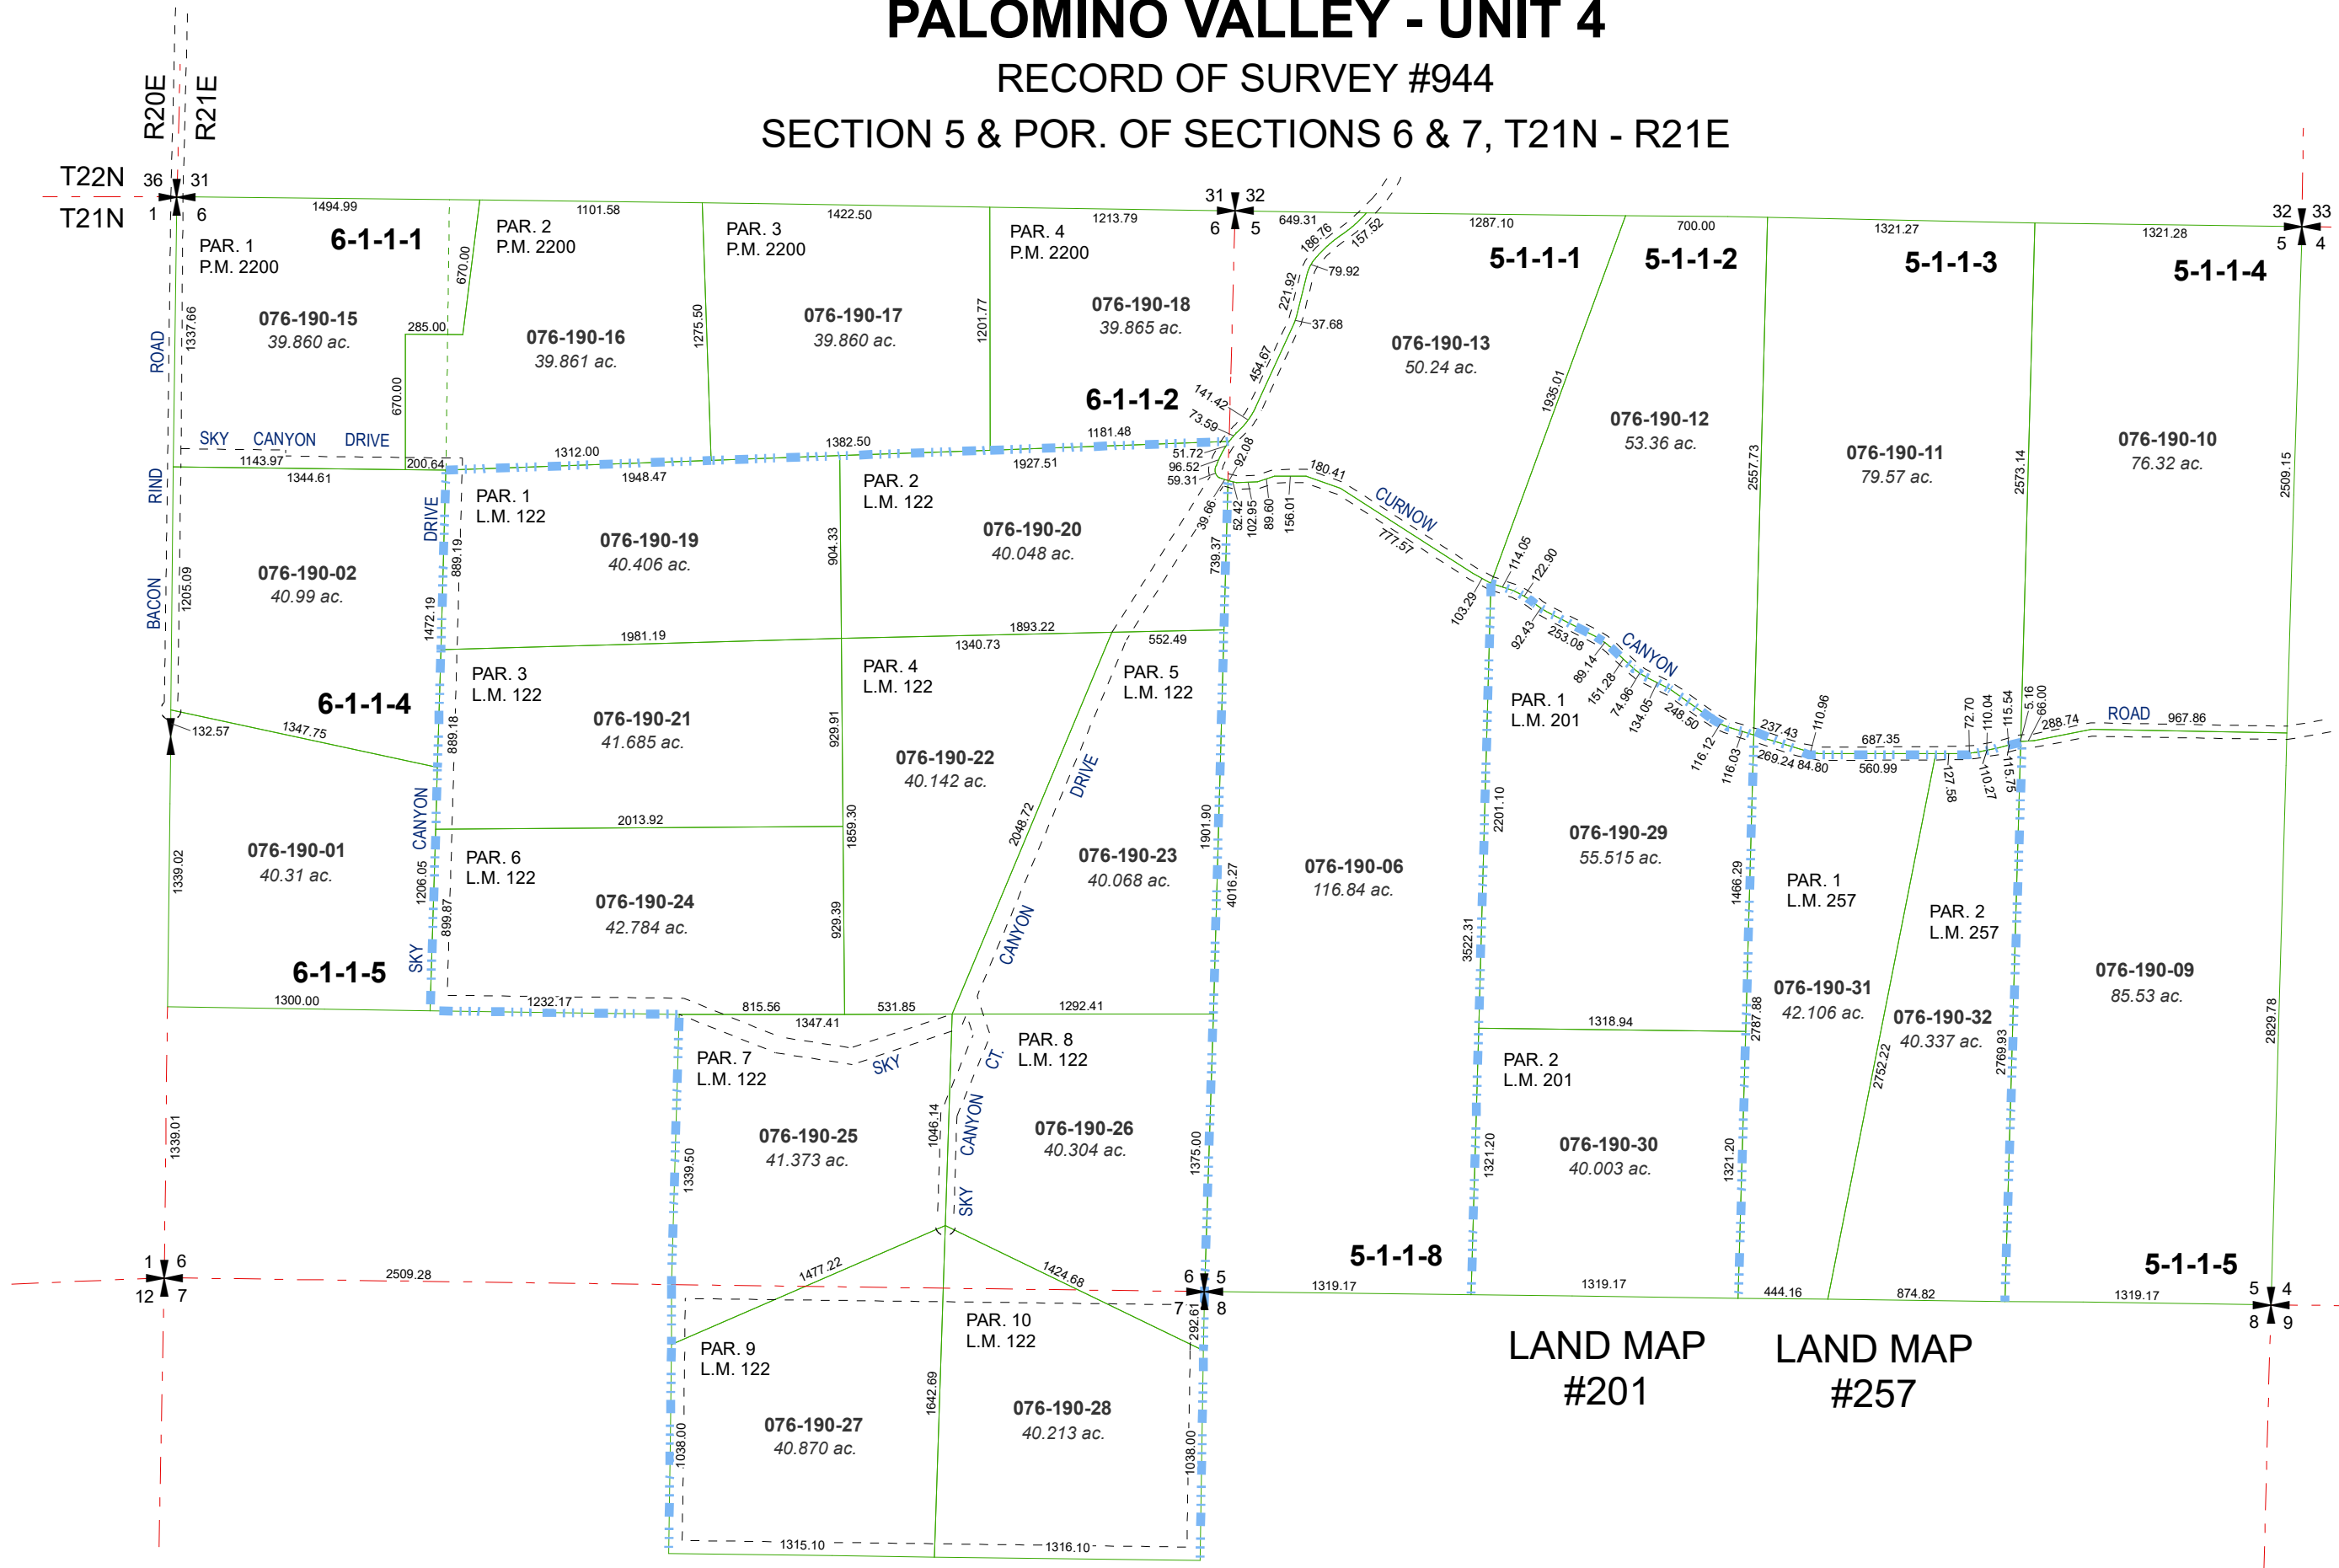

Assessor's Map Number

076-19



STATE OF NEVADA
WASHOE COUNTY
ASSESSOR'S OFFICE

1001 East Ninth Street, Building D
Reno, Nevada 89512
(775) 328-2231



Feet
0 200 400 600 800

1 inch = 800 feet

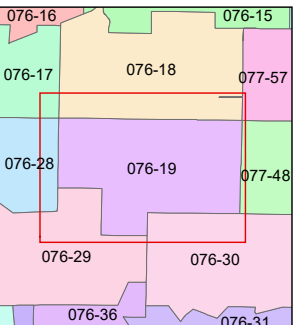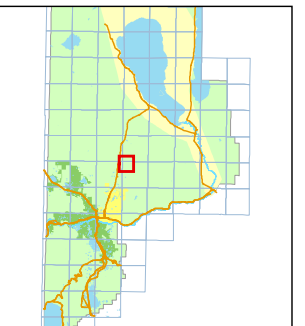

created by: TWT 6/7/2011

updated: JKF 9/19/23

area previously shown on map(s):

NOTE: This map was prepared for the use of the Washoe County Assessor for assessment and illustrative purposes only. It does not represent a survey of the premises. No liability is assumed as to the sufficiency or accuracy of the data delineated hereon.