


MAP OF DIVISION INTO LARGE PARCELS # 10
PALOMINO VALLEY - UNIT 5

PORTIONS OF SECTIONS 31 & 32
T23N - R21E

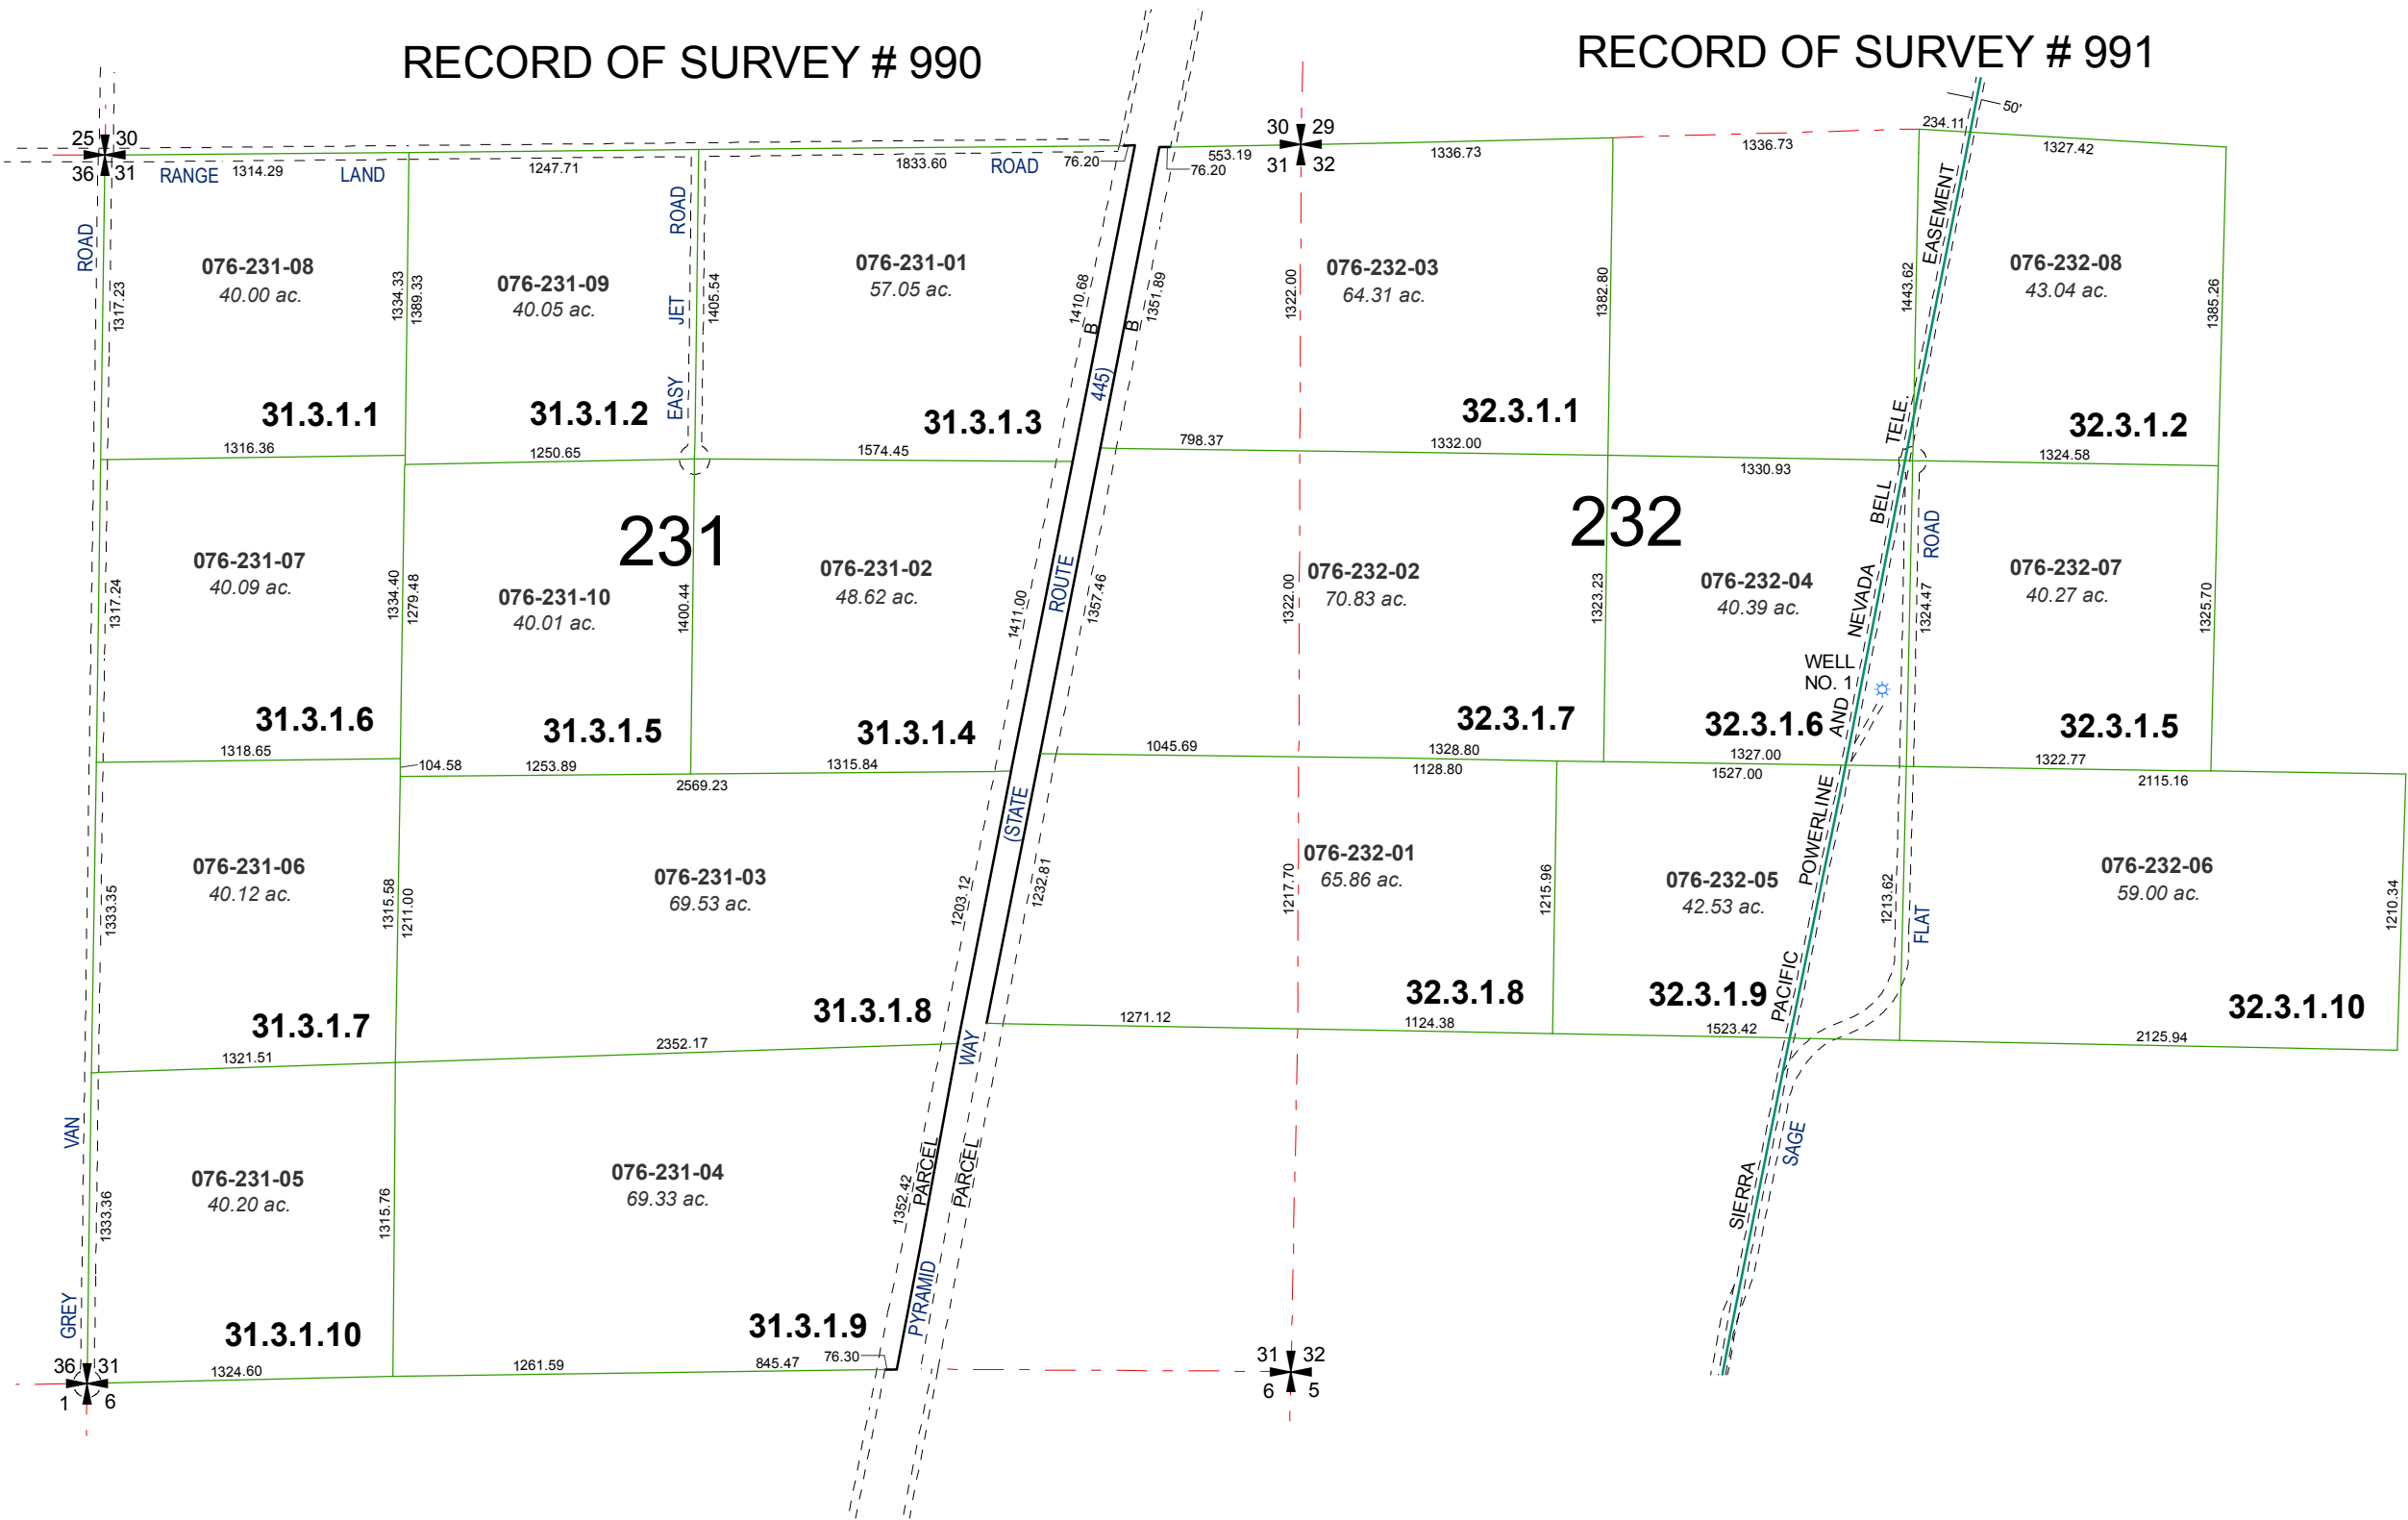

Assessor's Map Number

076-23

STATE OF NEVADA
WASHOE COUNTY
ASSESSOR'S OFFICE



Joshua G. Wilson, Assessor

1001 East Ninth Street
Building D
Reno, Nevada 89512
(775) 328-2231



Feet
0 200 400 600 800

1 inch = 800 feet

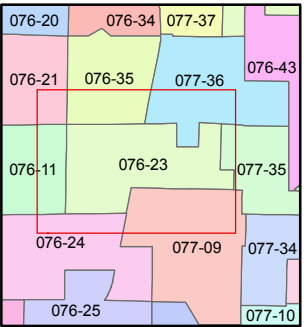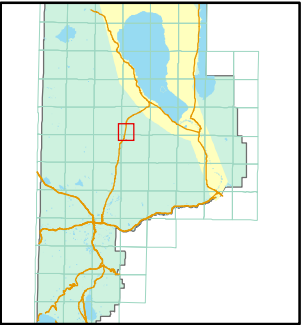

created by: TWT 5/25/2011

last updated: _____

area previously shown on map(s)

NOTE: This map was prepared for the use of the Washoe County Assessor for assessment and illustrative purposes only. It does not represent a survey of the premises. No liability is assumed as to the sufficiency or accuracy of the data delineated hereon.