


MAP OF DIVISION INTO LARGE PARCELS #10
a.k.a.- PALOMINO VALLEY UNIT 5
SECTION I, T. 22 N.-R. 20E. & PTN. SECTION 6, T.22 N-R.21 E.
R.S. 989


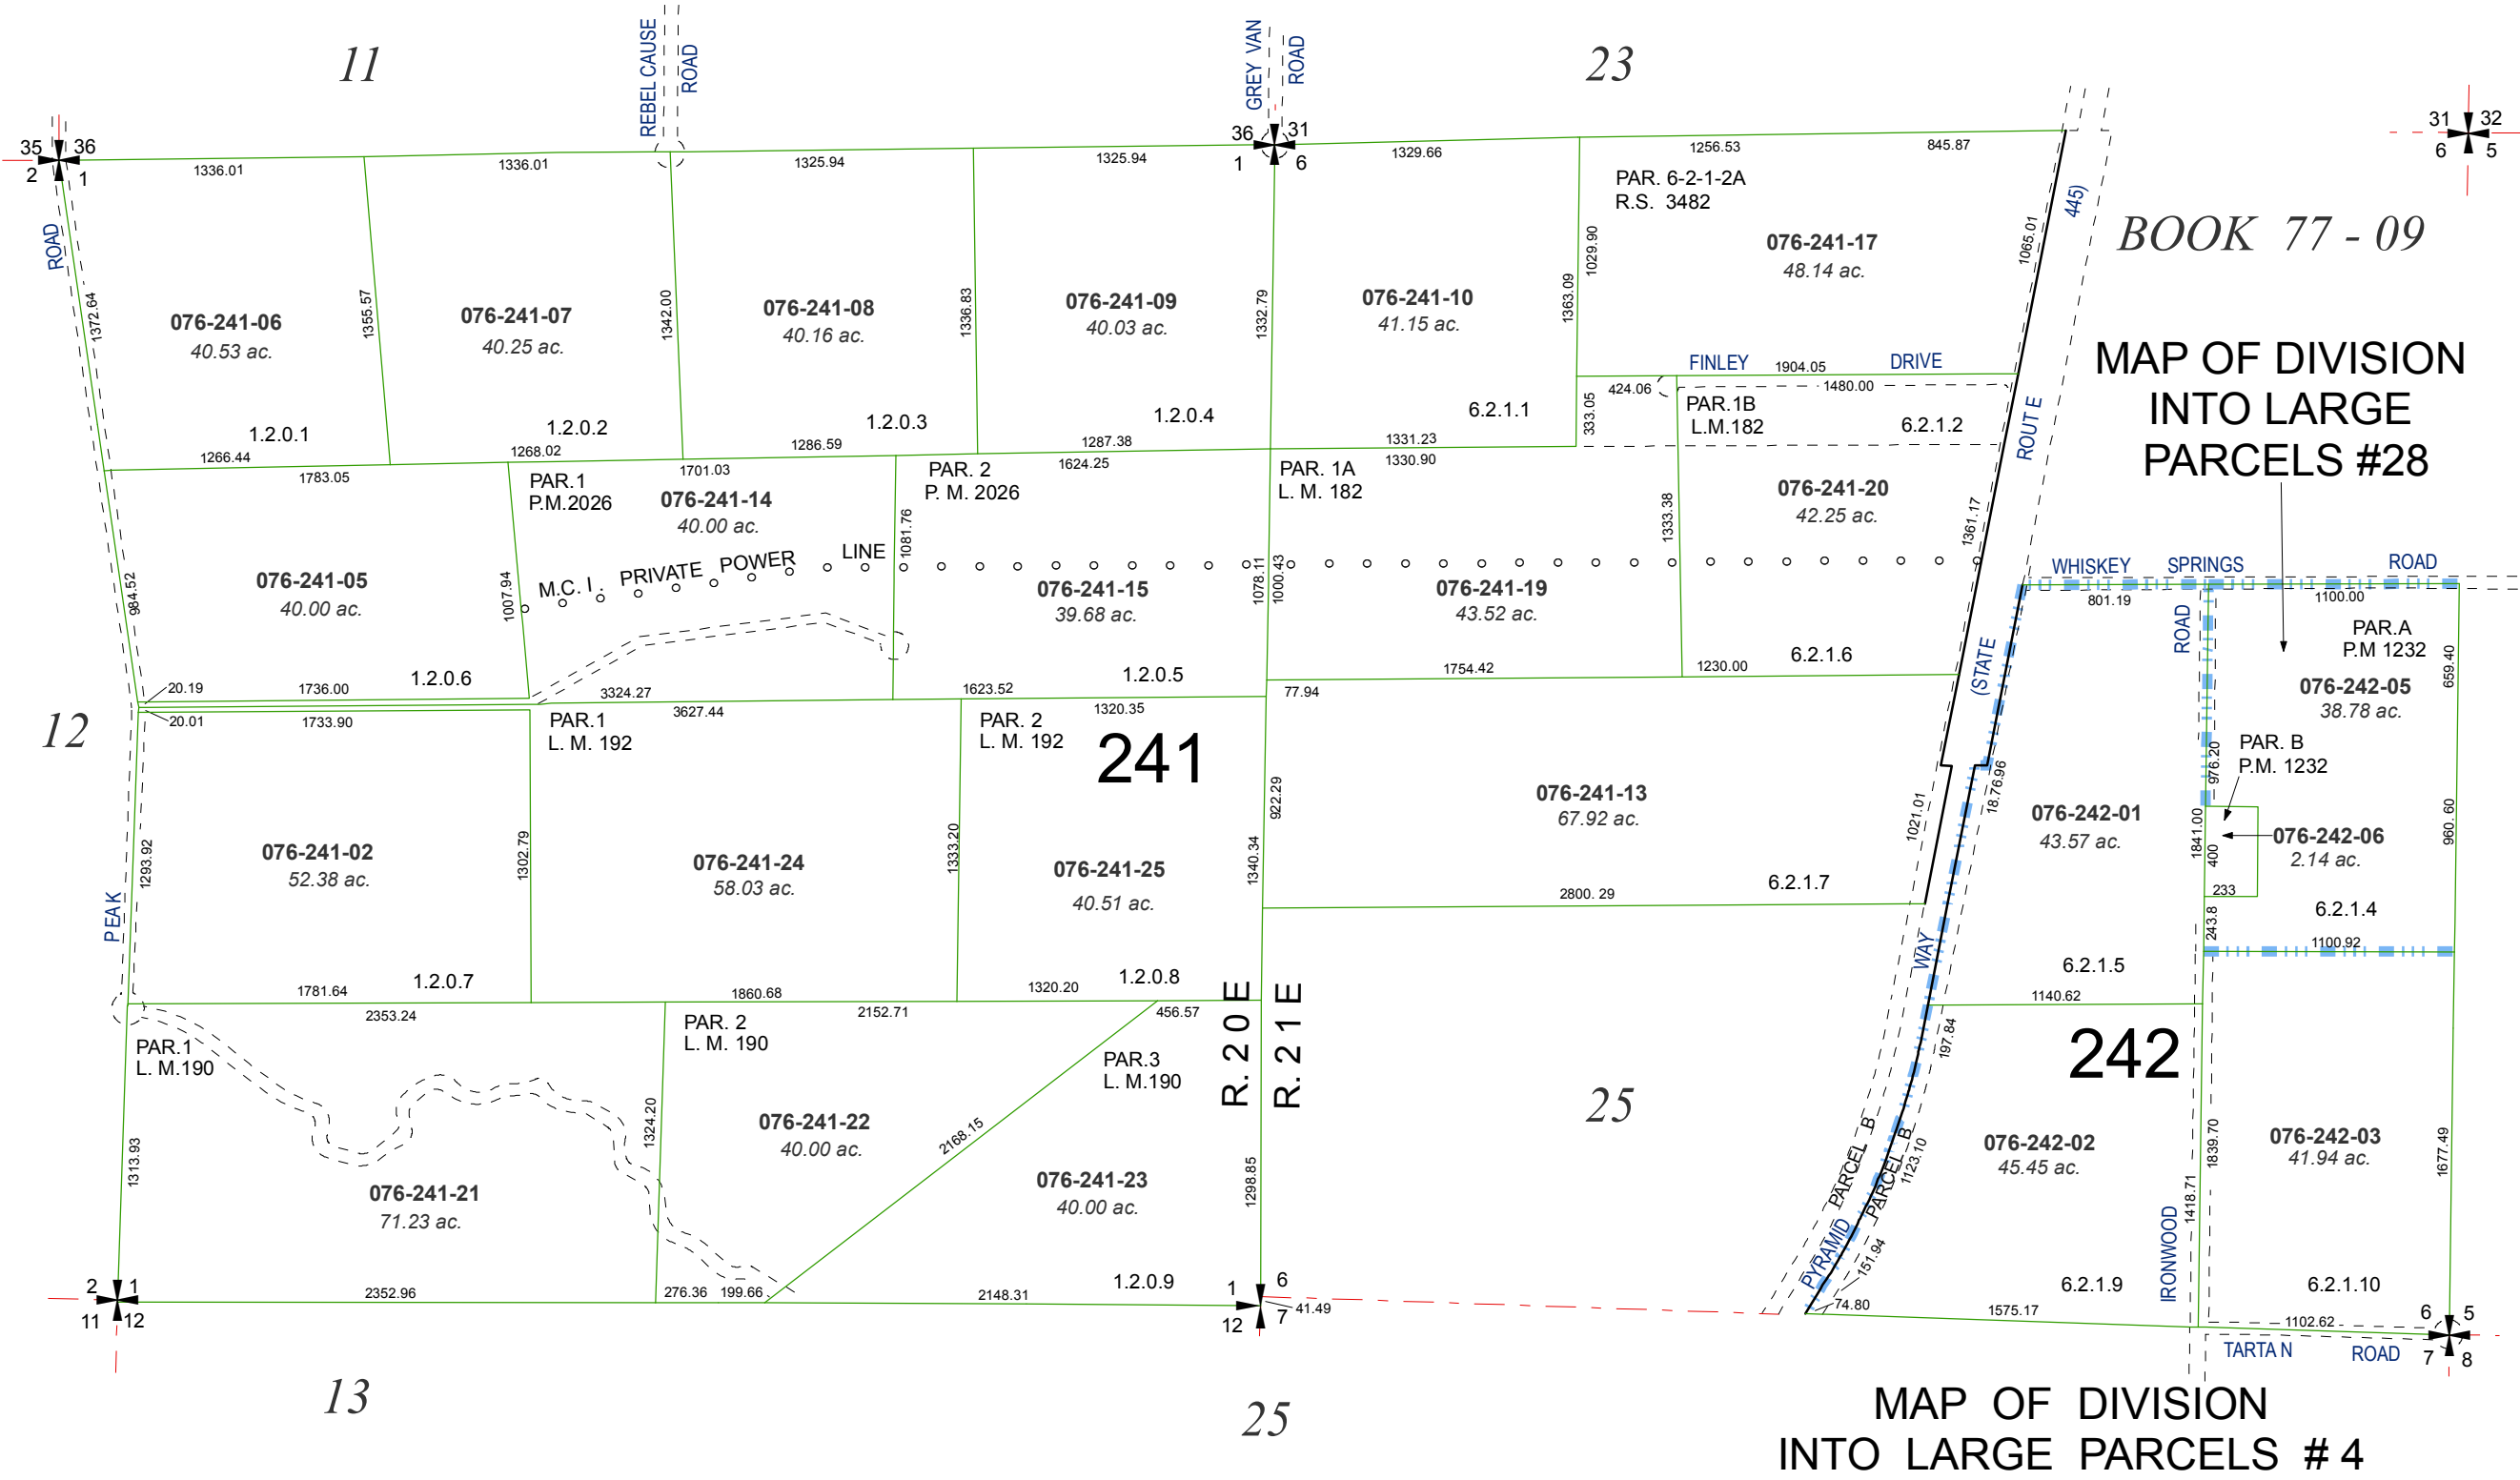


Assessor's Map Number
076-24

STATE OF NEVADA
WASHOE COUNTY
ASSESSOR'S OFFICE
Joshua G. Wilson, Assessor
1001 East Ninth Street
Building D
Reno, Nevada 89512
(775) 328-2231



Feet
0 200 400 600 800
1 inch = 800 feet

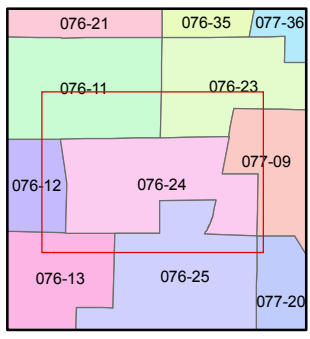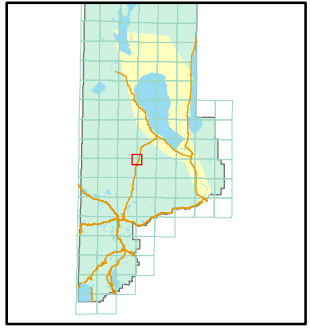

created by: CFB 02/04/2011
last updated: _____
area previously shown on map(s) _____

NOTE: This map was prepared for the use of the Washoe County Assessor for assessment and illustrative purposes only. It does not represent a survey of the premises. No liability is assumed as to the sufficiency or accuracy of the data delineated hereon.