


MAP OF DIVISION INTO LARGE PARCELS #10 PALOMINO VALLEY UNIT NO. 5

RECORD OF SURVEY #987

PORTIONS OF SECTIONS 13 & 14, T22N - R20E

SECTION 18, T22N - R21E

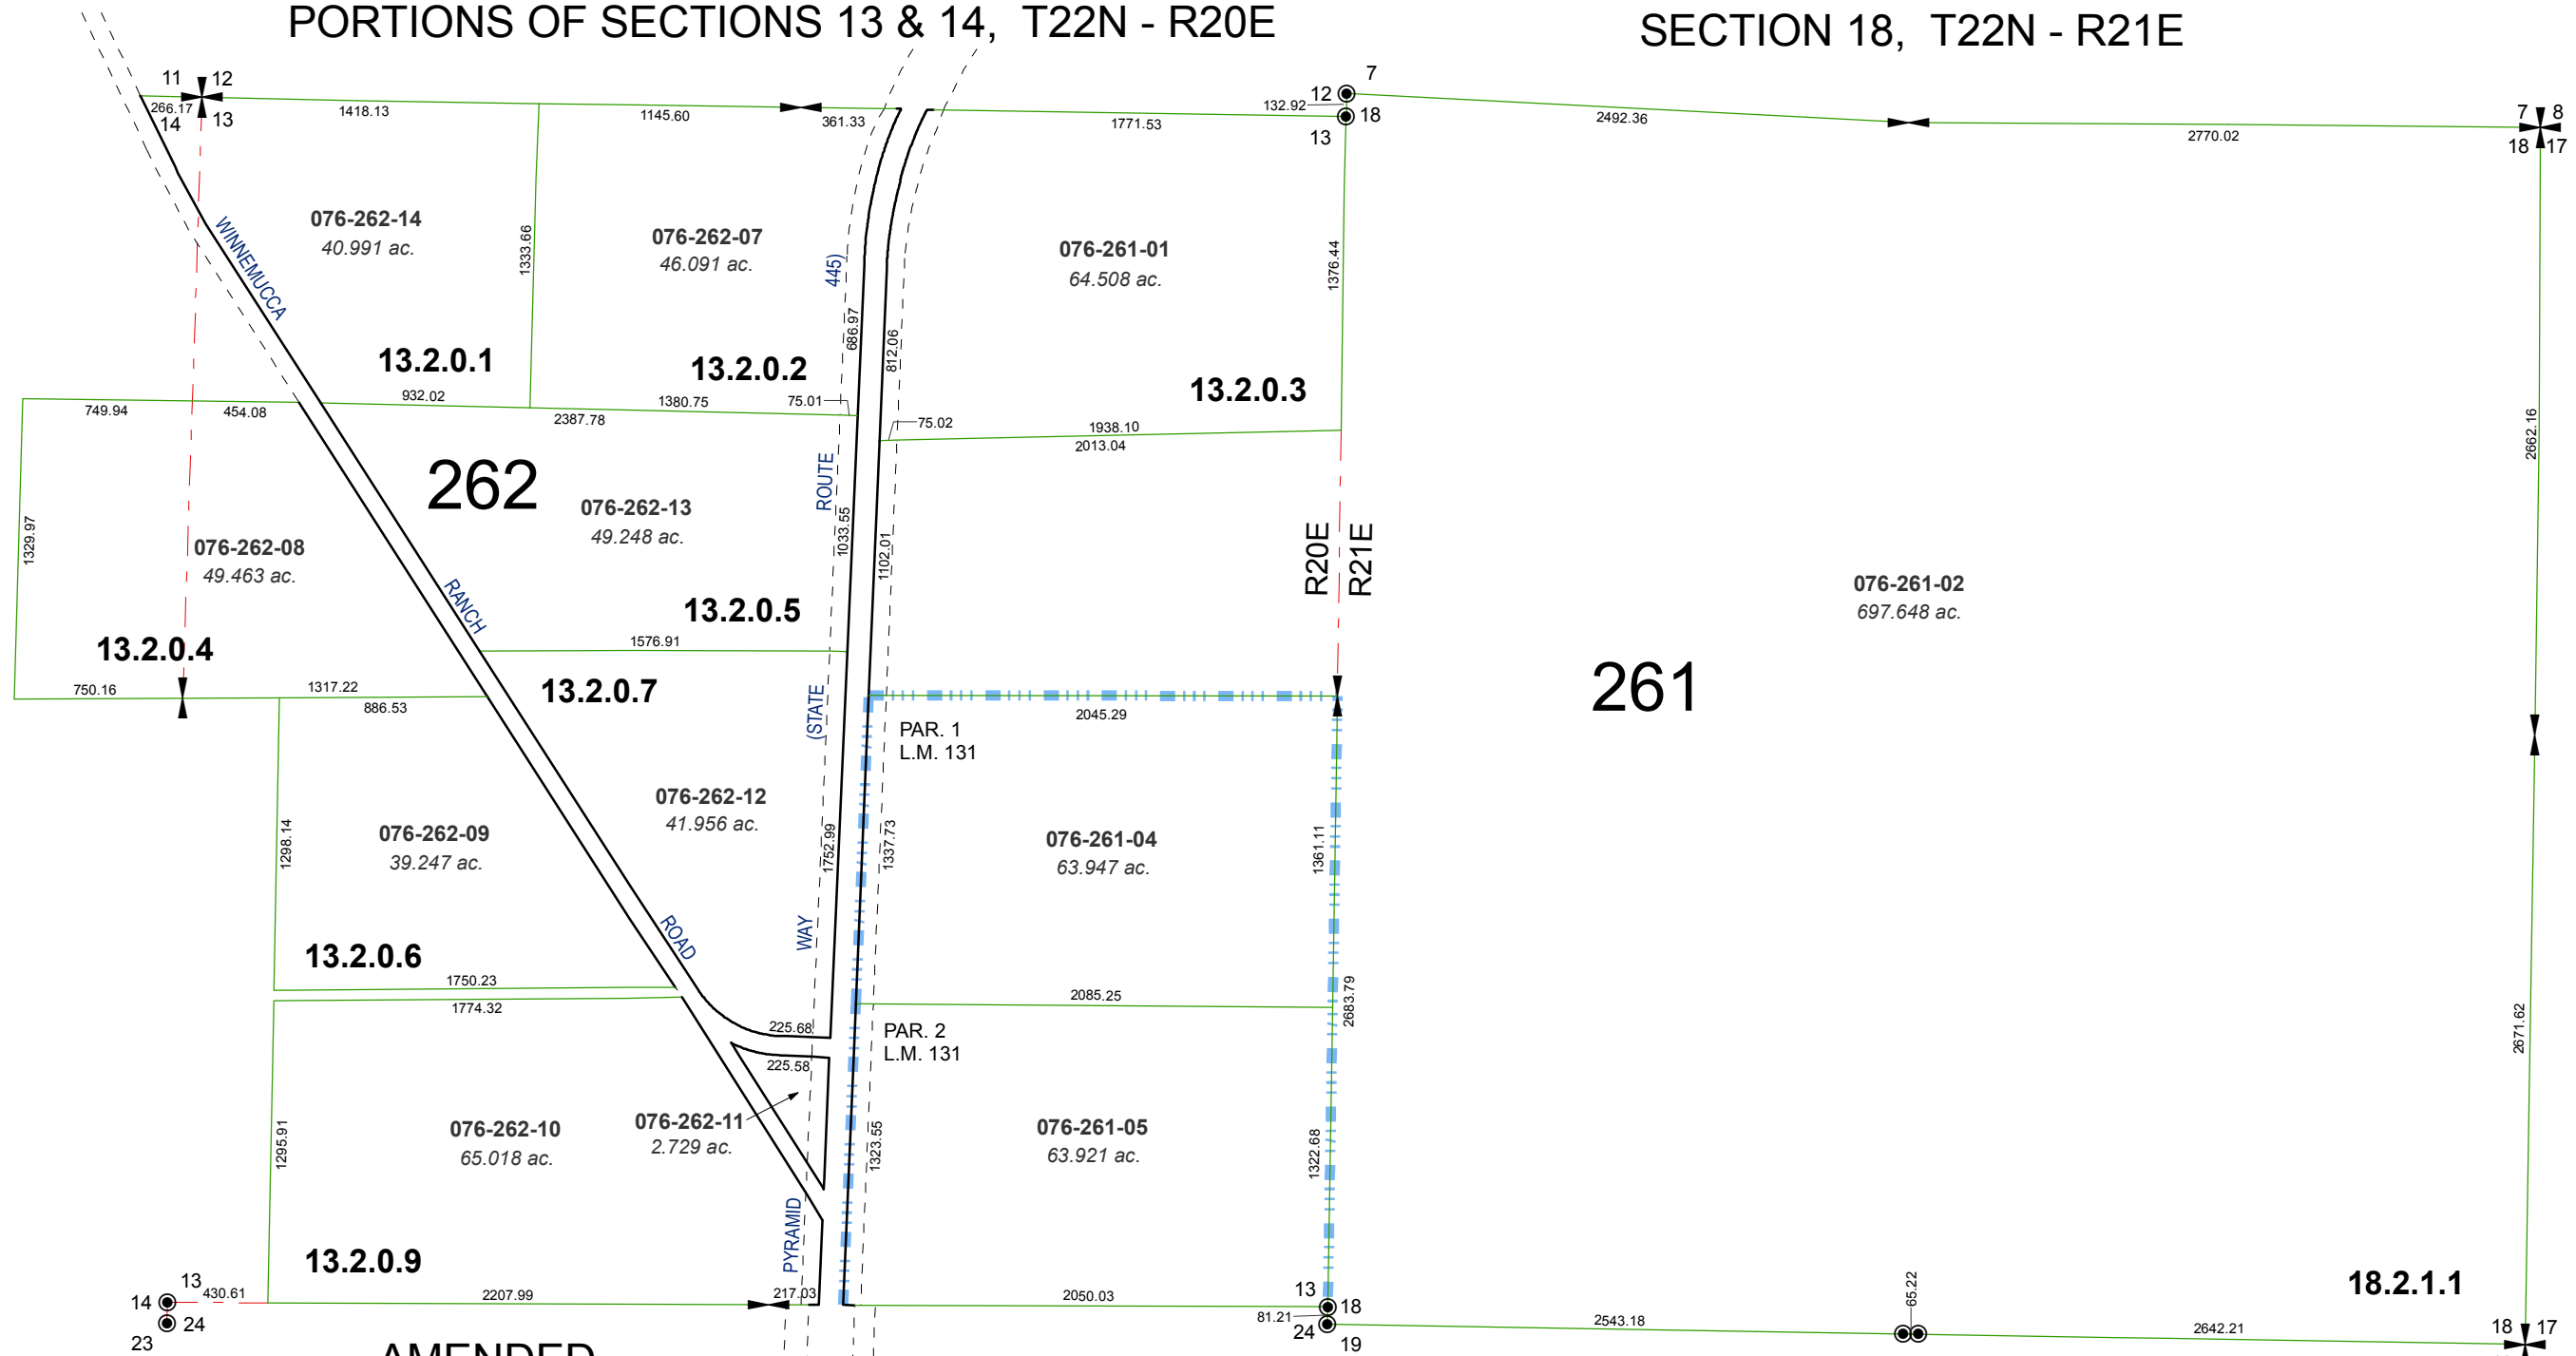


Assessor's Map Number

076-26



STATE OF NEVADA
WASHOE COUNTY
ASSESSOR'S OFFICE

Joshua G. Wilson, Assessor

1001 East Ninth Street
Building D
Reno, Nevada 89512
(775) 328-2231

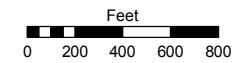

1 inch = 800 feet

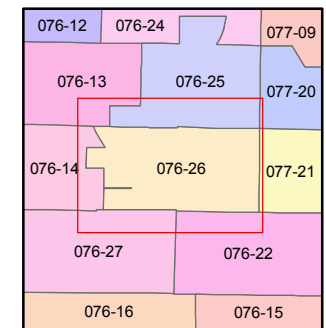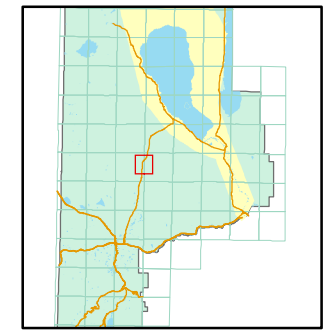

created by: TWT 6/1/2011

last updated: _____

area previously shown on map(s)

NOTE: This map was prepared for the use of the Washoe County Assessor for assessment and illustrative purposes only. It does not represent a survey of the premises. No liability is assumed as to the sufficiency or accuracy of the data delineated hereon.