


MAP OF DIVISION INTO
LARGE PARCELS # 20
SPANISH SPRINGS VALLEY RANCHES
UNIT 1


PORTIONS OF SECTIONS 1 & 2, T21N - R20E
RECORD OF SURVEY # 1083 &
AMENDED RECORD OF SURVEY # 1206

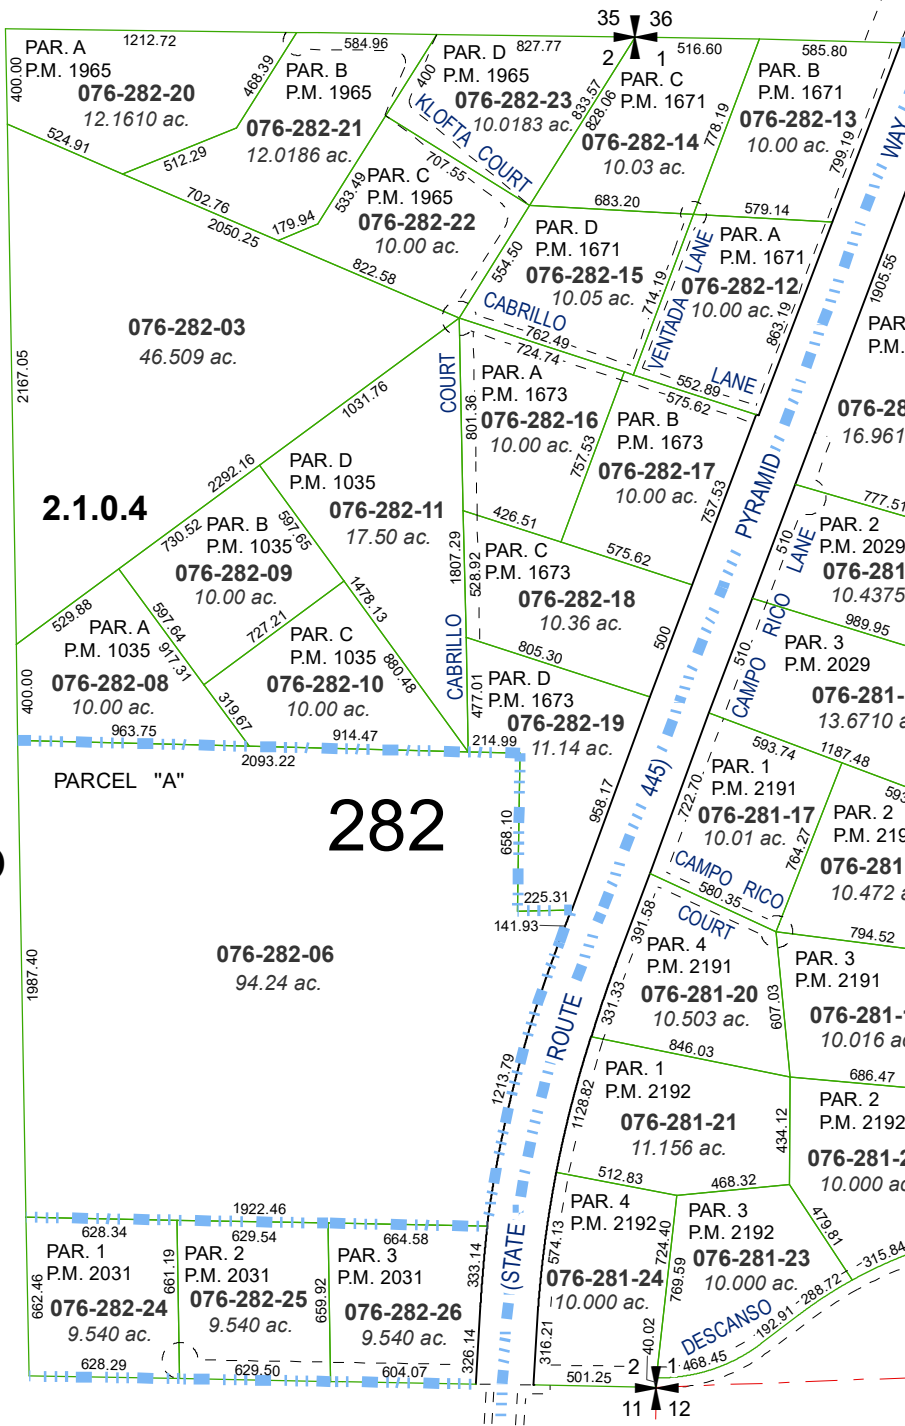

BOOK 538

MAP OF DIVISION INTO
LARGE PARCELS # 10
PALOMINO VALLEY - UNIT NO.5

RECORD OF SURVEY # 983

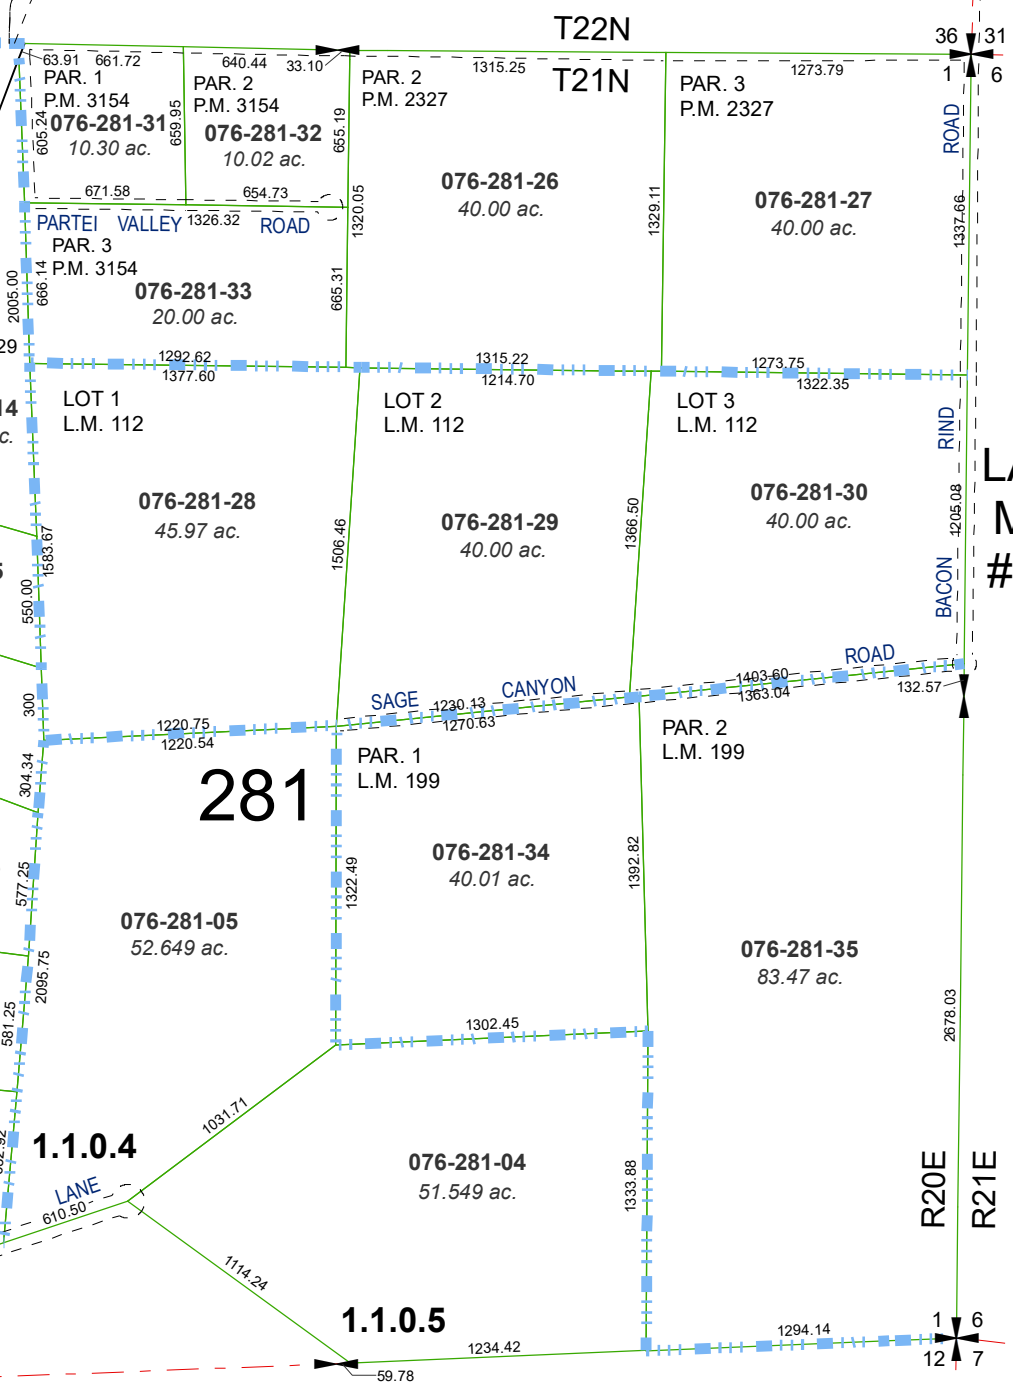

LAND MAP
199

MAP OF DIVISION INTO
LARGE PARCELS # 29
SPANISH SPRINGS
VALLEY RANCHES
UNIT 3

MAP OF DIVISION INTO
LARGE PARCELS # 78

Assessor's Map Number

076-28


STATE OF NEVADA
WASHOE COUNTY
ASSESSOR'S OFFICE

1001 East Ninth Street, Building D
Reno, Nevada 89512
(775) 328-2231




Feet
0 200 400 600 800

1 inch = 800 feet

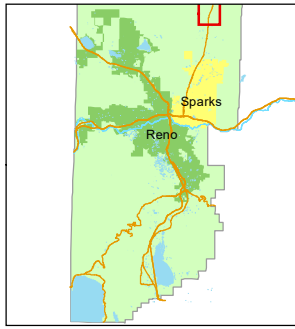

LAND
MAP
112

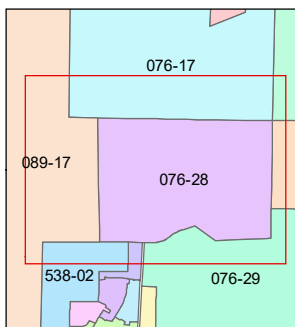

created by: TWT 6/9/2011

updated: CFB 10/12/11 KDW 11/13/25

area previously shown on map(s):
076-09 & 080-55

NOTE: This map was prepared for the use of the Washoe County Assessor for assessment and illustrative purposes only. It does not represent a survey of the premises. No liability is assumed as to the sufficiency or accuracy of the data delineated hereon.