


MAP OF DIVISION INTO
LARGE PARCELS # 34
MONTE CRISTO RANCH
UNIT NO. 1

POR. OF SEC. 27, 28, 29, 32, 33 & 34
T23N - R22E

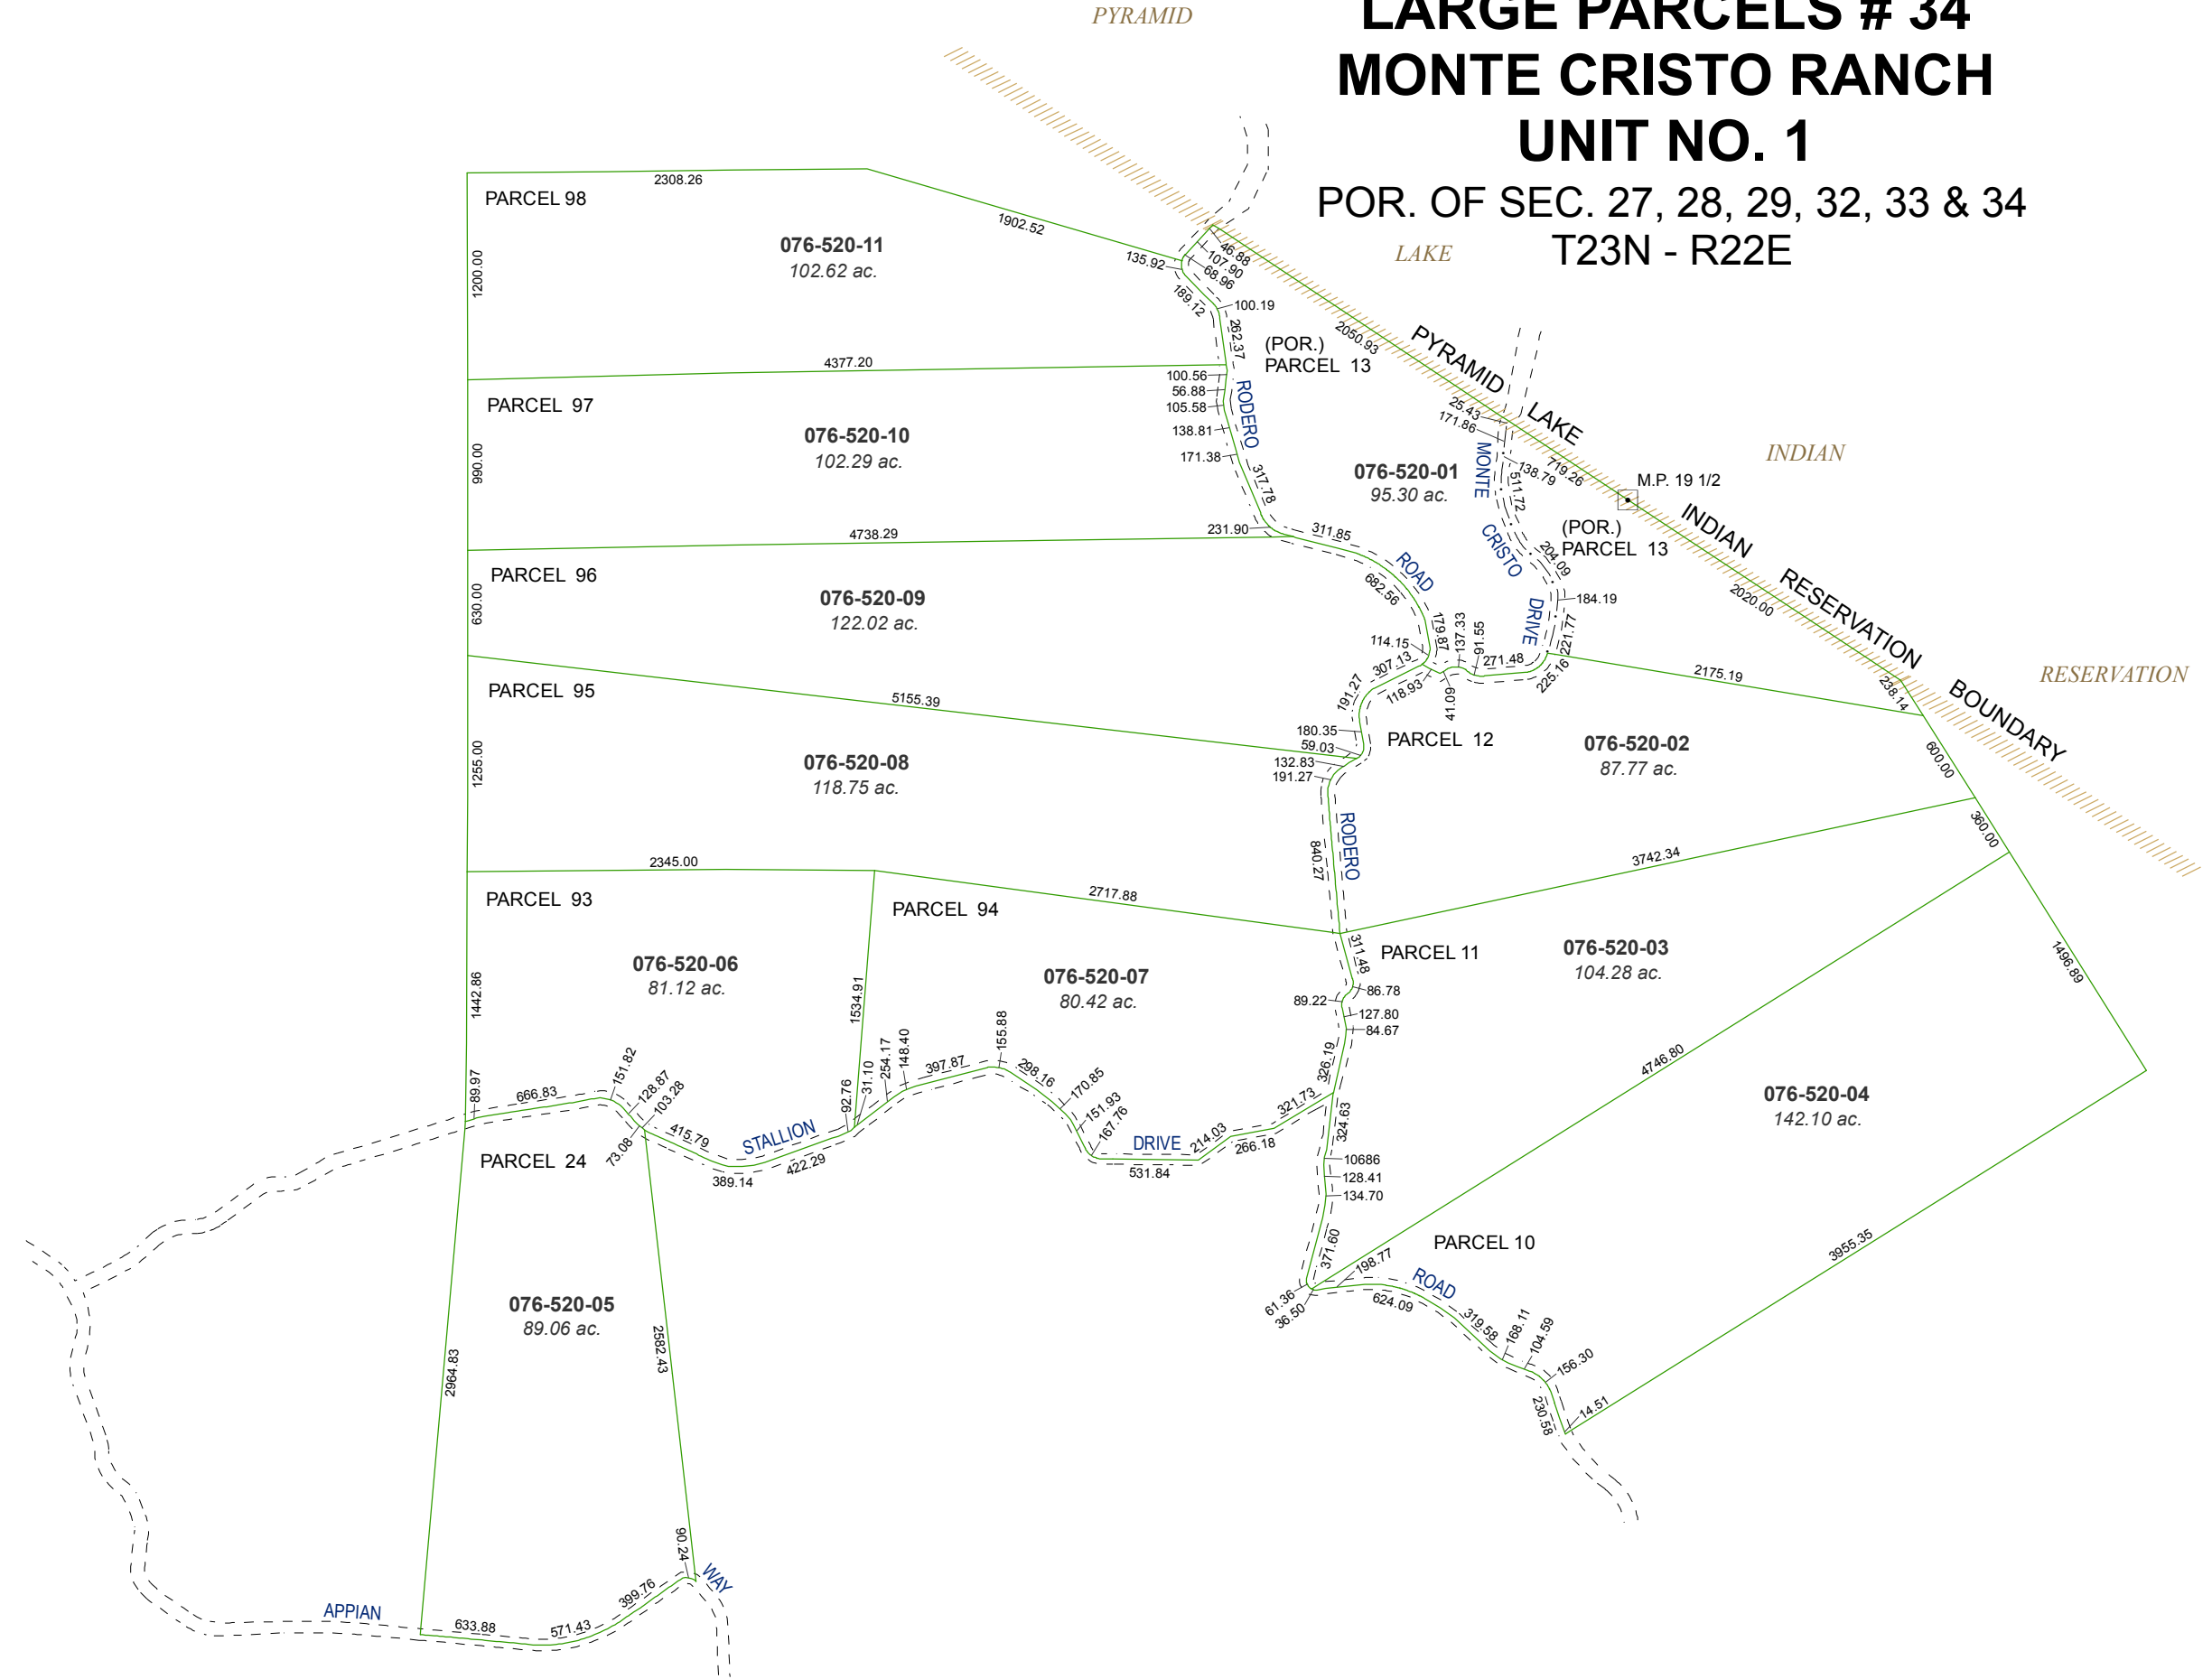


Assessor's Map Number
076-52



STATE OF NEVADA
WASHOE COUNTY
ASSESSOR'S OFFICE

Joshua G. Wilson, Assessor

1001 East Ninth Street
Building D
Reno, Nevada 89512
(775) 328-2231

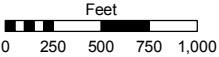

1 inch = 1,000 feet

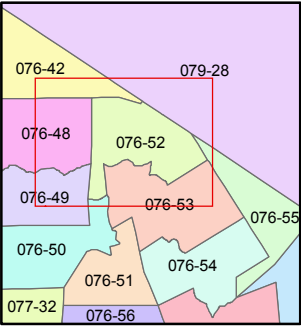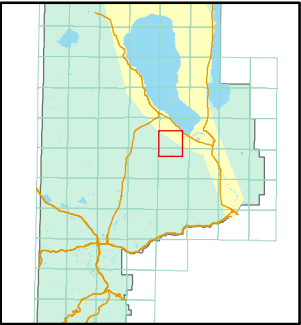

created by: TWT 5/16/2011

last updated: _____

area previously shown on map(s)

NOTE: This map was prepared for the use of the Washoe County Assessor for assessment and illustrative purposes only. It does not represent a survey of the premises. No liability is assumed as to the sufficiency or accuracy of the data delineated hereon.