


MAP OF DIVISION INTO LARGE PARCELS #23
SPANISH SPRINGS VALLEY RANCHES - UNIT 2
RECORD OF SURVEY #1095

POR. OF SEC. 17, 18, 19, 20 & 29, T21N - R21E

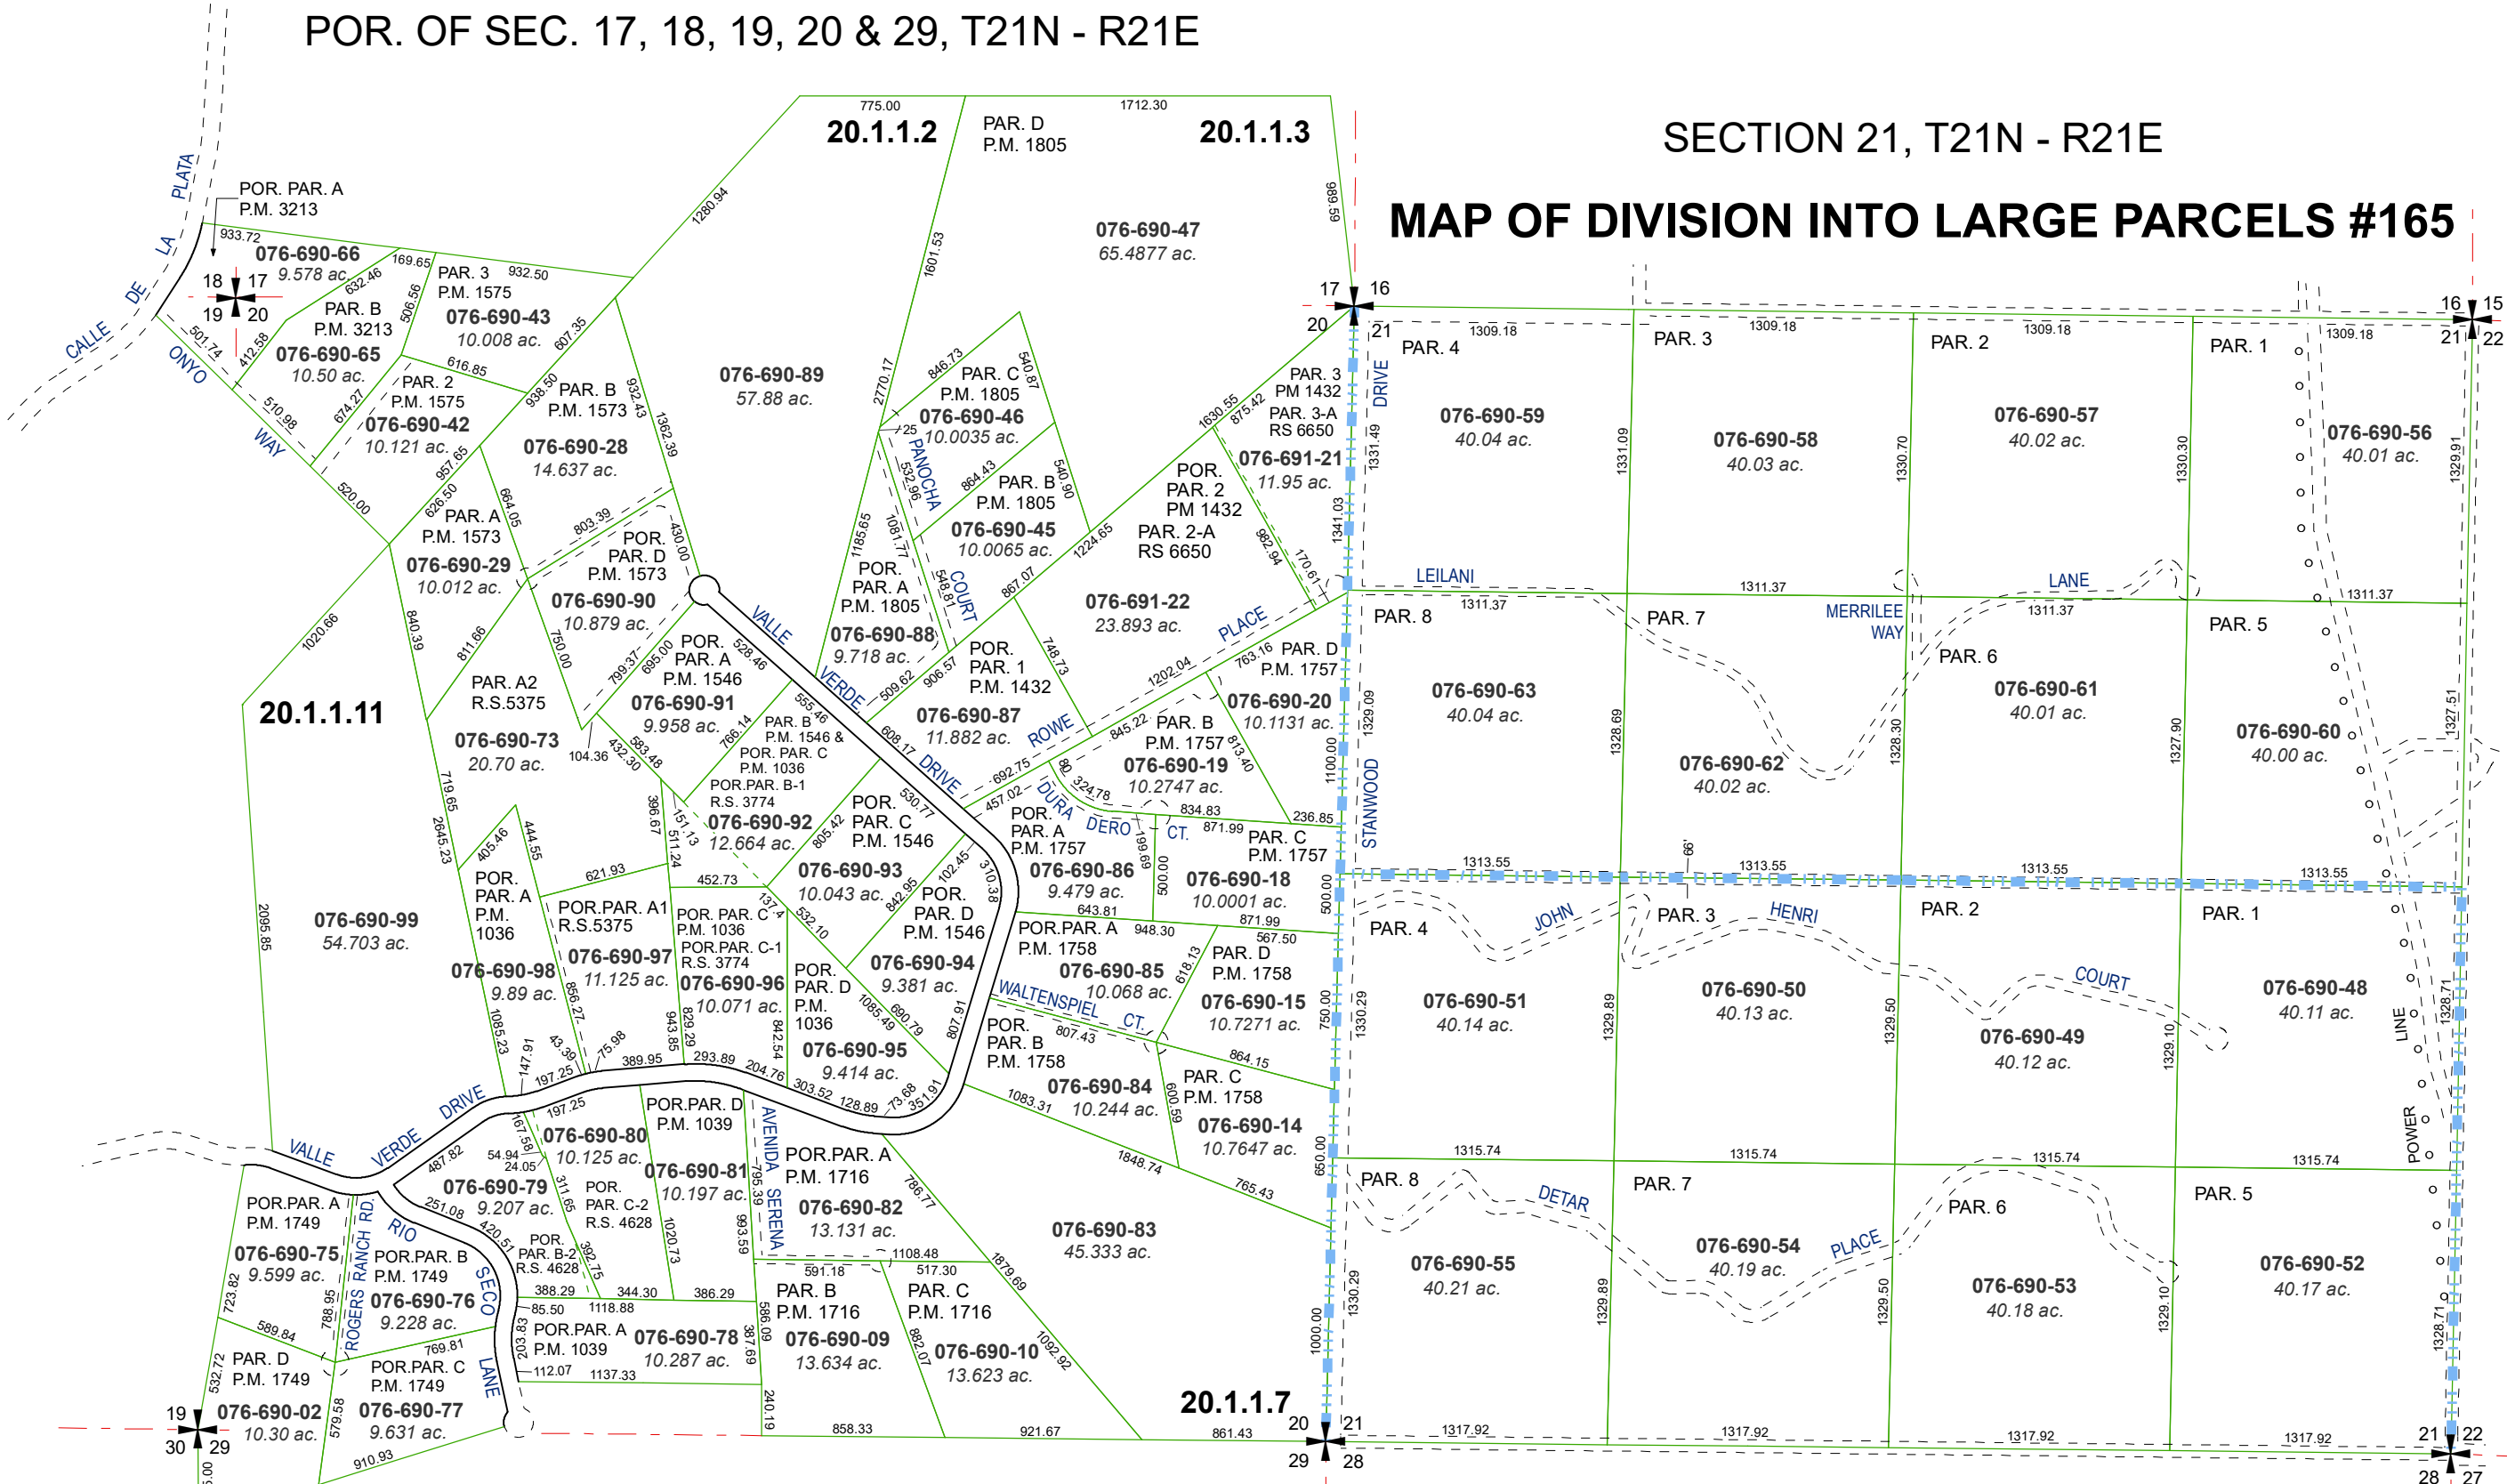

SECTION 21, T21N - R21E
MAP OF DIVISION INTO LARGE PARCELS #165

Assessor's Map Number

076-69



STATE OF NEVADA
WASHOE COUNTY
ASSESSOR'S OFFICE

1001 East Ninth Street, Building D
Reno, Nevada 89512
(775) 328-2231



Feet
0 200 400 600 800

1 inch = 800 feet

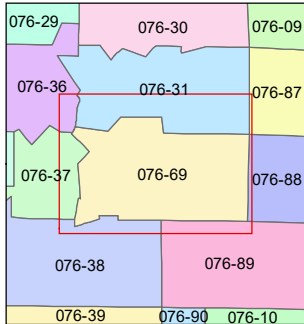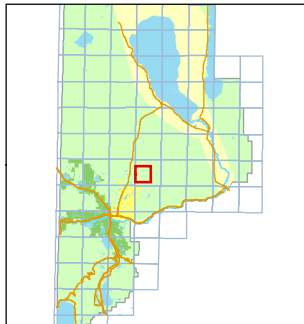

created by: TWT 6/24/2011

updated: KSB 6/27/12 KSB 8/07/25

area previously shown on map(s):

NOTE: This map was prepared for the use of the Washoe County Assessor for assessment and illustrative purposes only. It does not represent a survey of the premises. No liability is assumed as to the sufficiency or accuracy of the data delineated hereon.

MAP OF DIVISION INTO LARGE PARCELS #156