





MAP OF DIVISION LARGE PARCELS #1 - a.k.a. PALOMINO VALLEY UNIT 1
SECTIONS 9 & 10, T. 22 N.- R. 21 E.

R.S. 914

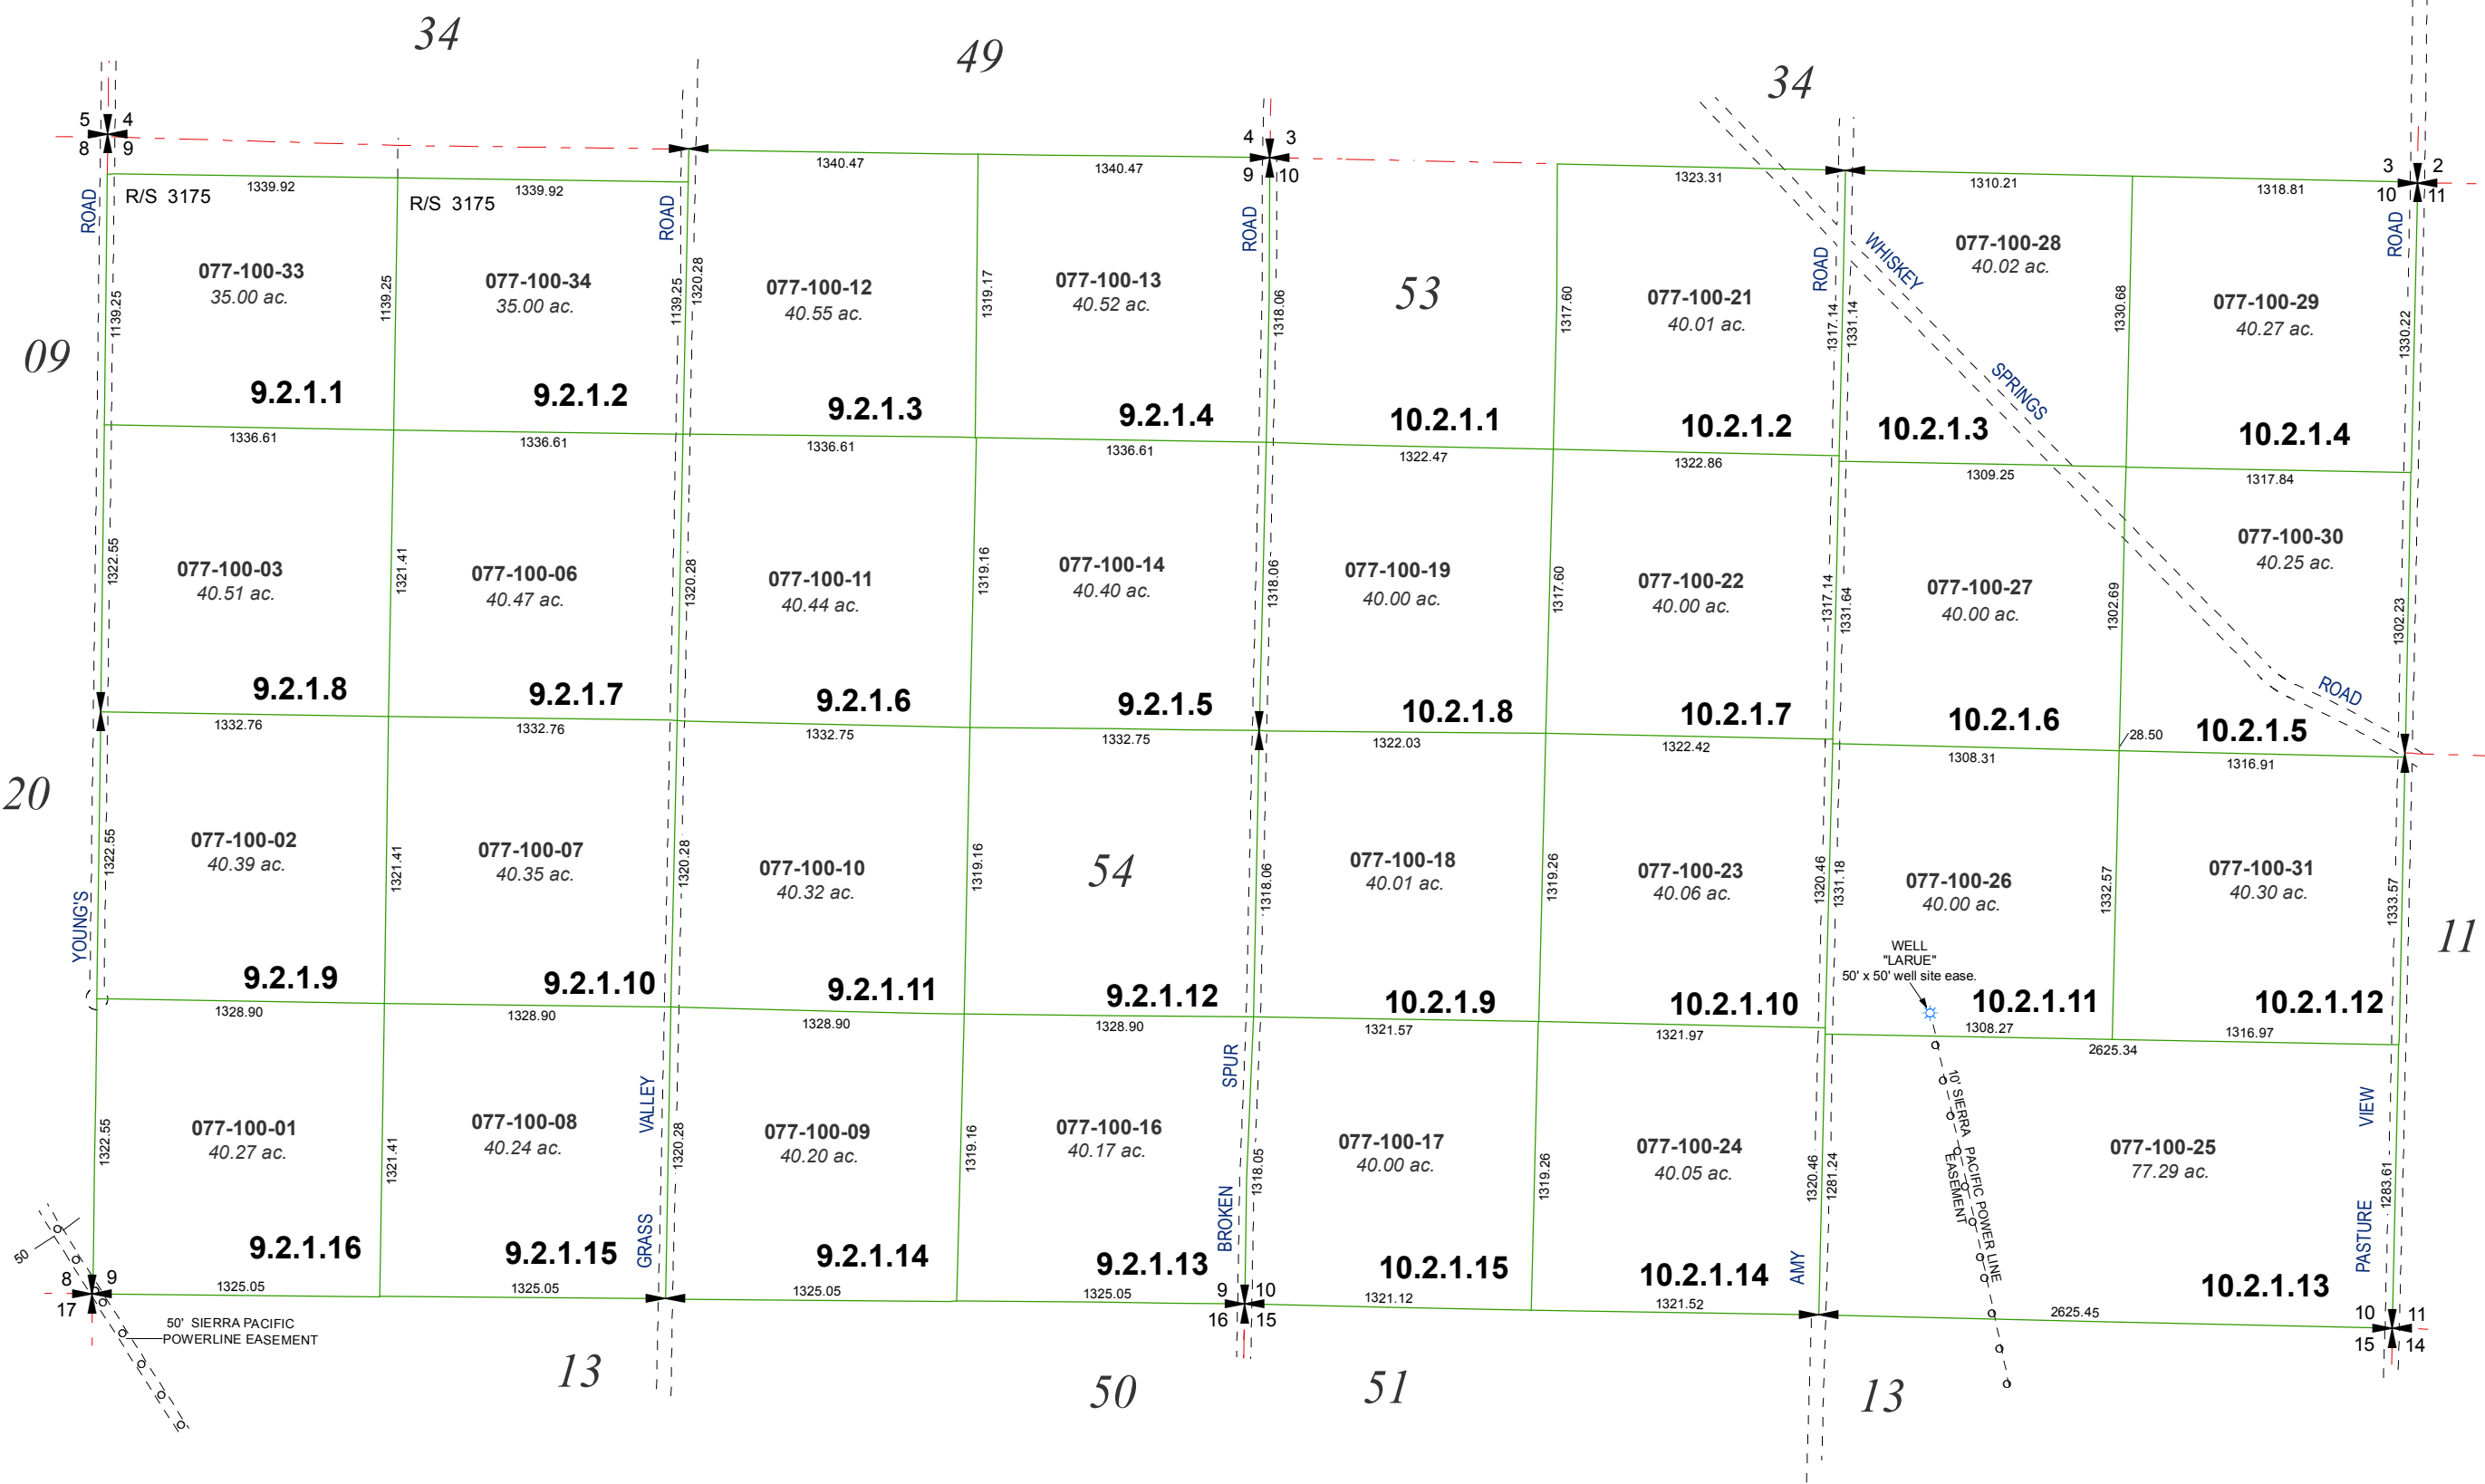

Assessor's Map Number
077-10

STATE OF NEVADA
WASHOE COUNTY
ASSESSOR'S OFFICE
Joshua G. Wilson, Assessor
1001 East Ninth Street
Building D
Reno, Nevada 89512
(775) 328-2231

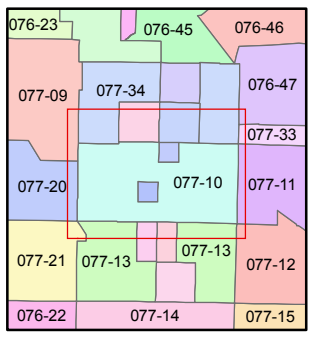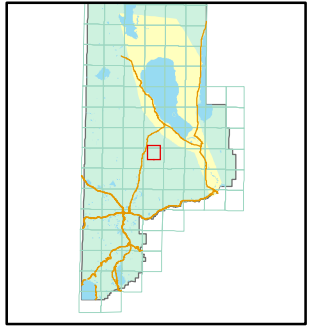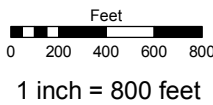

created by: CFB 02/08/2011
last updated: _____
area previously shown on map(s) _____

NOTE: This map was prepared for the use of the Washoe County Assessor for assessment and illustrative purposes only. It does not represent a survey of the premises. No liability is assumed as to the sufficiency or accuracy of the data delineated hereon.