


MAP OF DIVISION INTO LARGE PARCELS # 1
a.k.a. PALOMINO VALLEY UNIT No.1
SECTIONS 21 & 22, T22N - R21E
R.S. 918

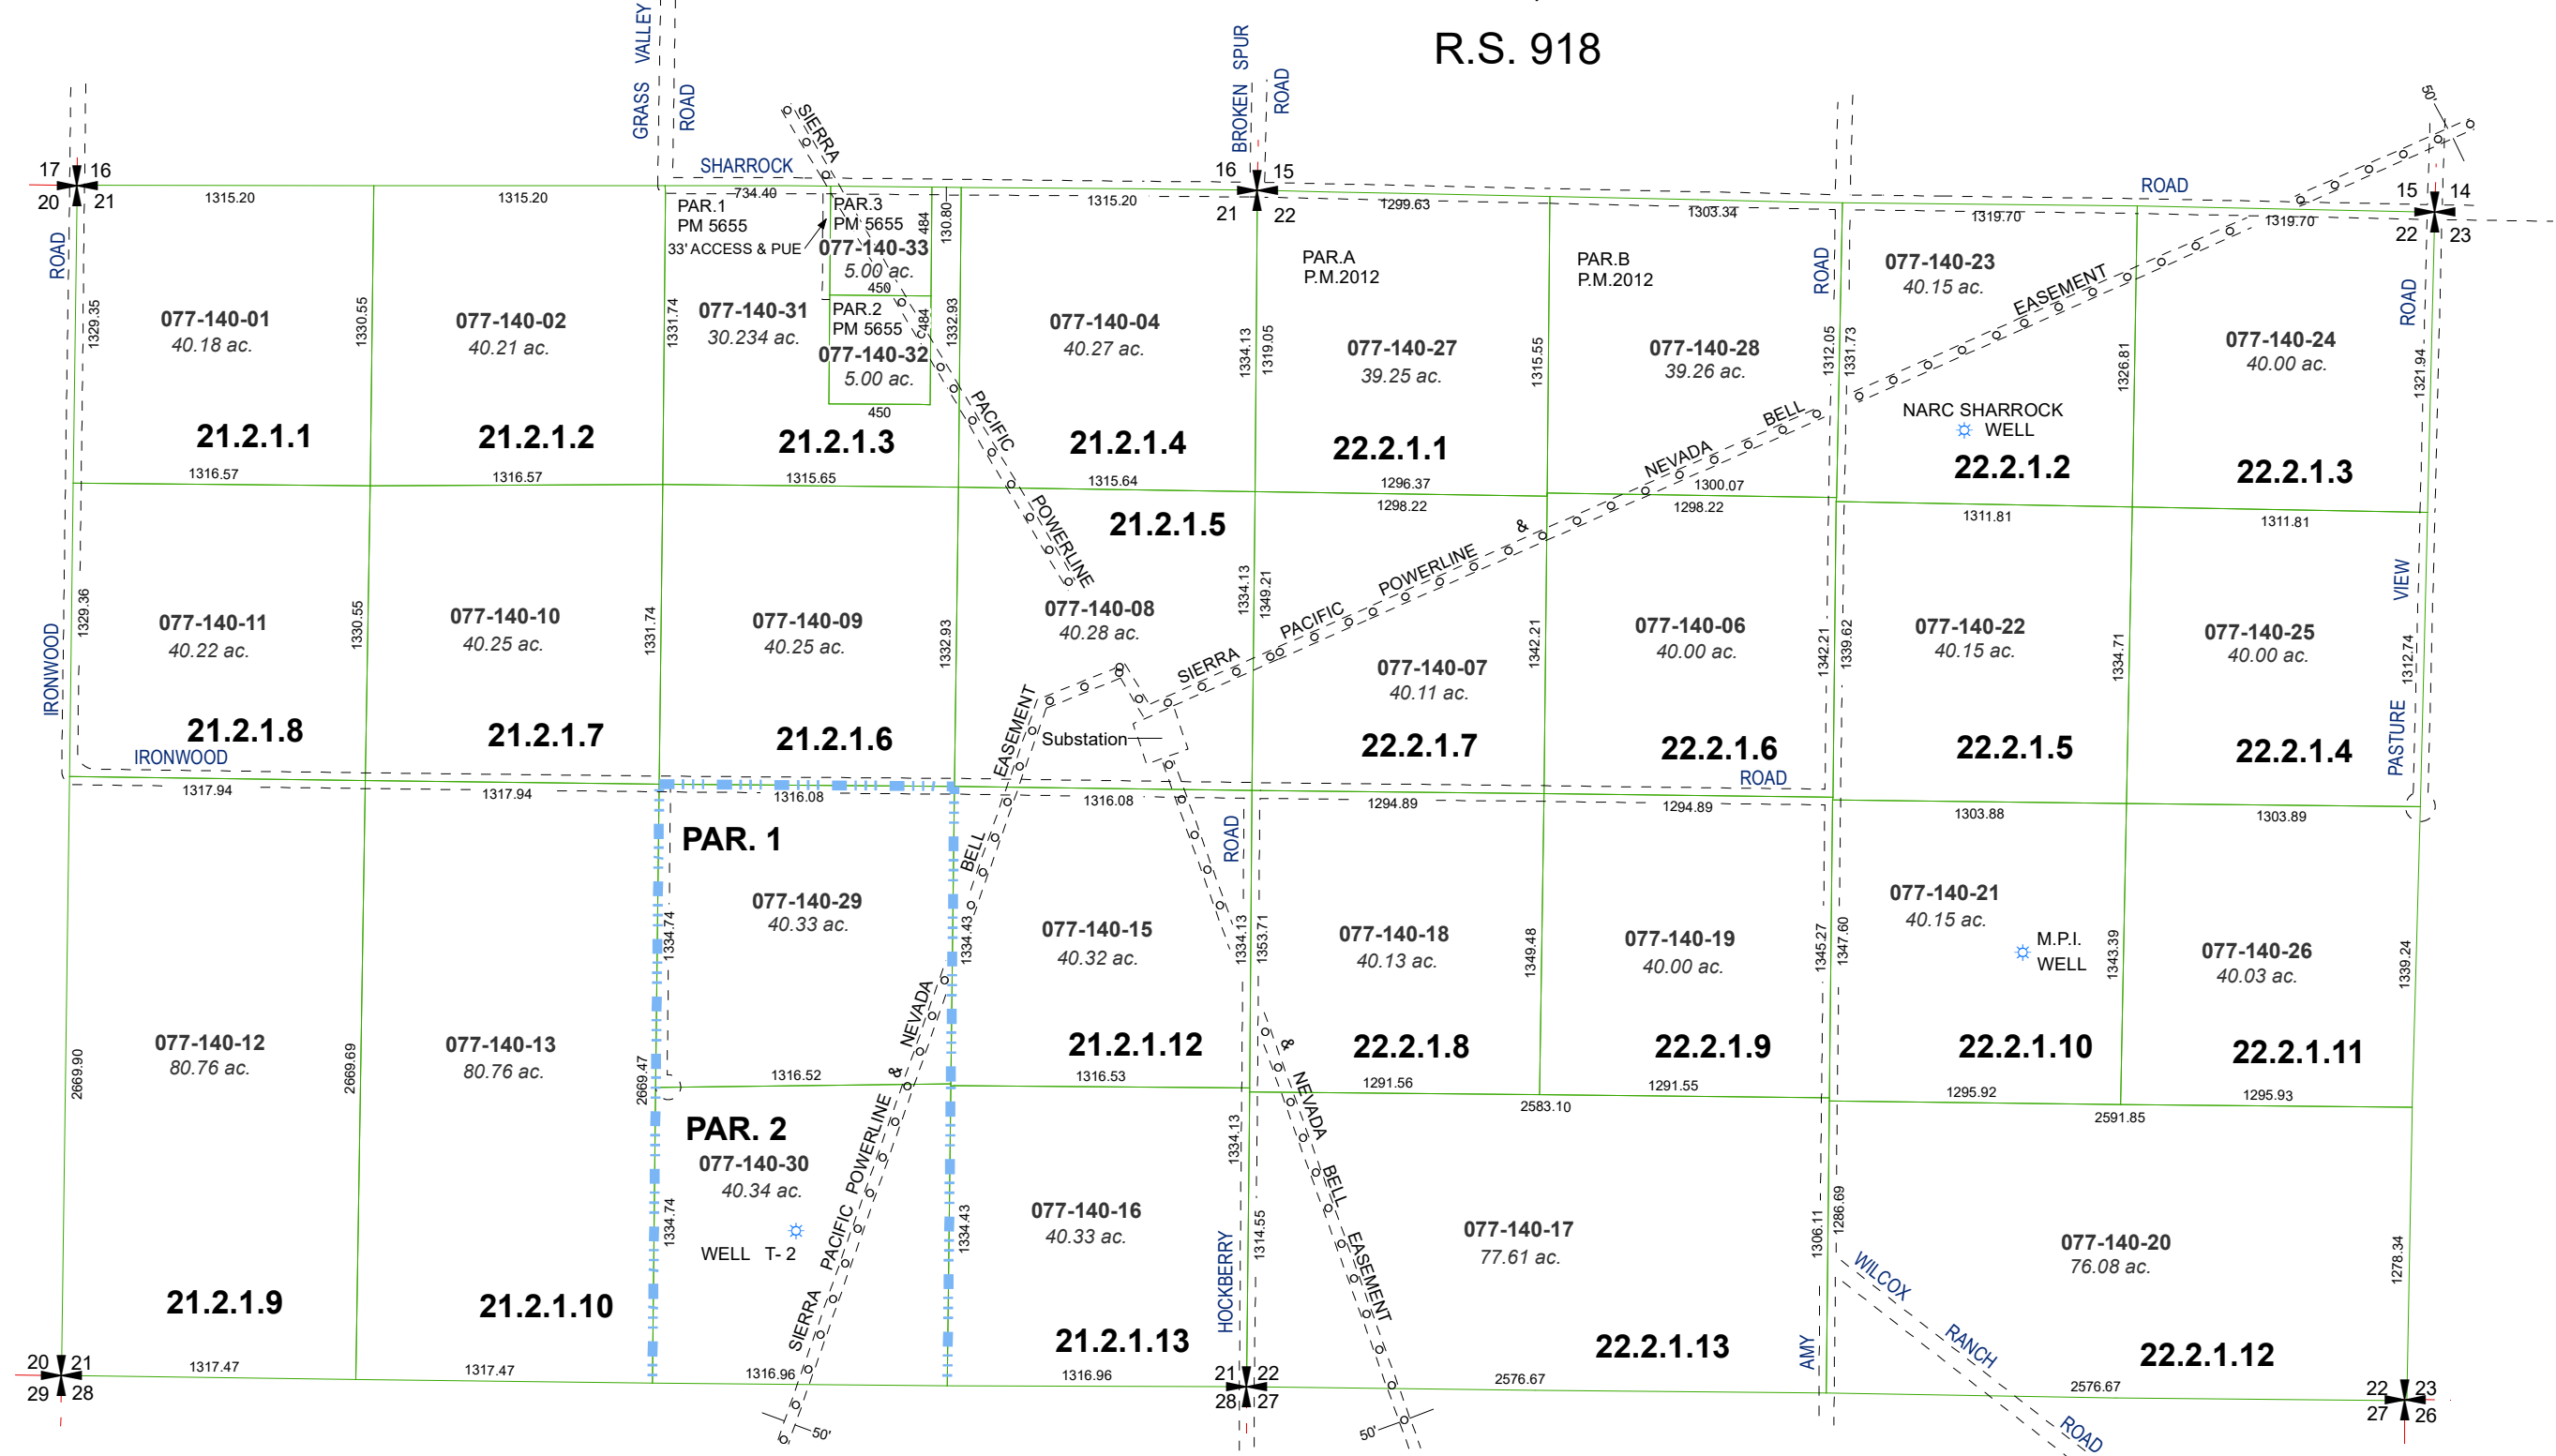

MAP OF DIVISION
INTO LARGE PARCELS
NO. 159



Assessor's Map Number

077-14

STATE OF NEVADA
WASHOE COUNTY
ASSESSOR'S OFFICE
1001 East Ninth Street, Building D
Reno, Nevada 89512
(775) 328-2231



Feet
0 200 400 600 800
1 inch = 800 feet

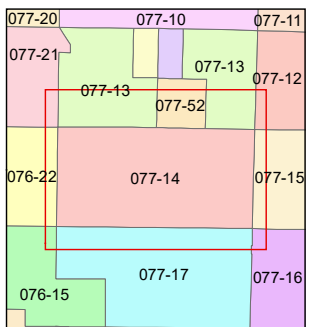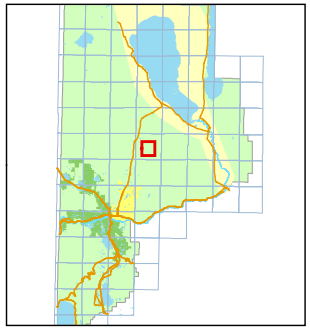

created by: CFB 02/08/2011

updated: SR 03/06/23

area previously shown on map(s):

NOTE: This map was prepared for the use of the Washoe County Assessor for assessment and illustrative purposes only. It does not represent a survey of the premises. No liability is assumed as to the sufficiency or accuracy of the data delineated hereon.