


MAP OF DIVISION INTO LARGE PARCELS # 1

PALOMINO VALLEY - UNIT NO. 1

SECTIONS 25 & 26 & PORTIONS OF THE NORTH 1/2
OF SECTIONS 35 & 36, T22N - R21E

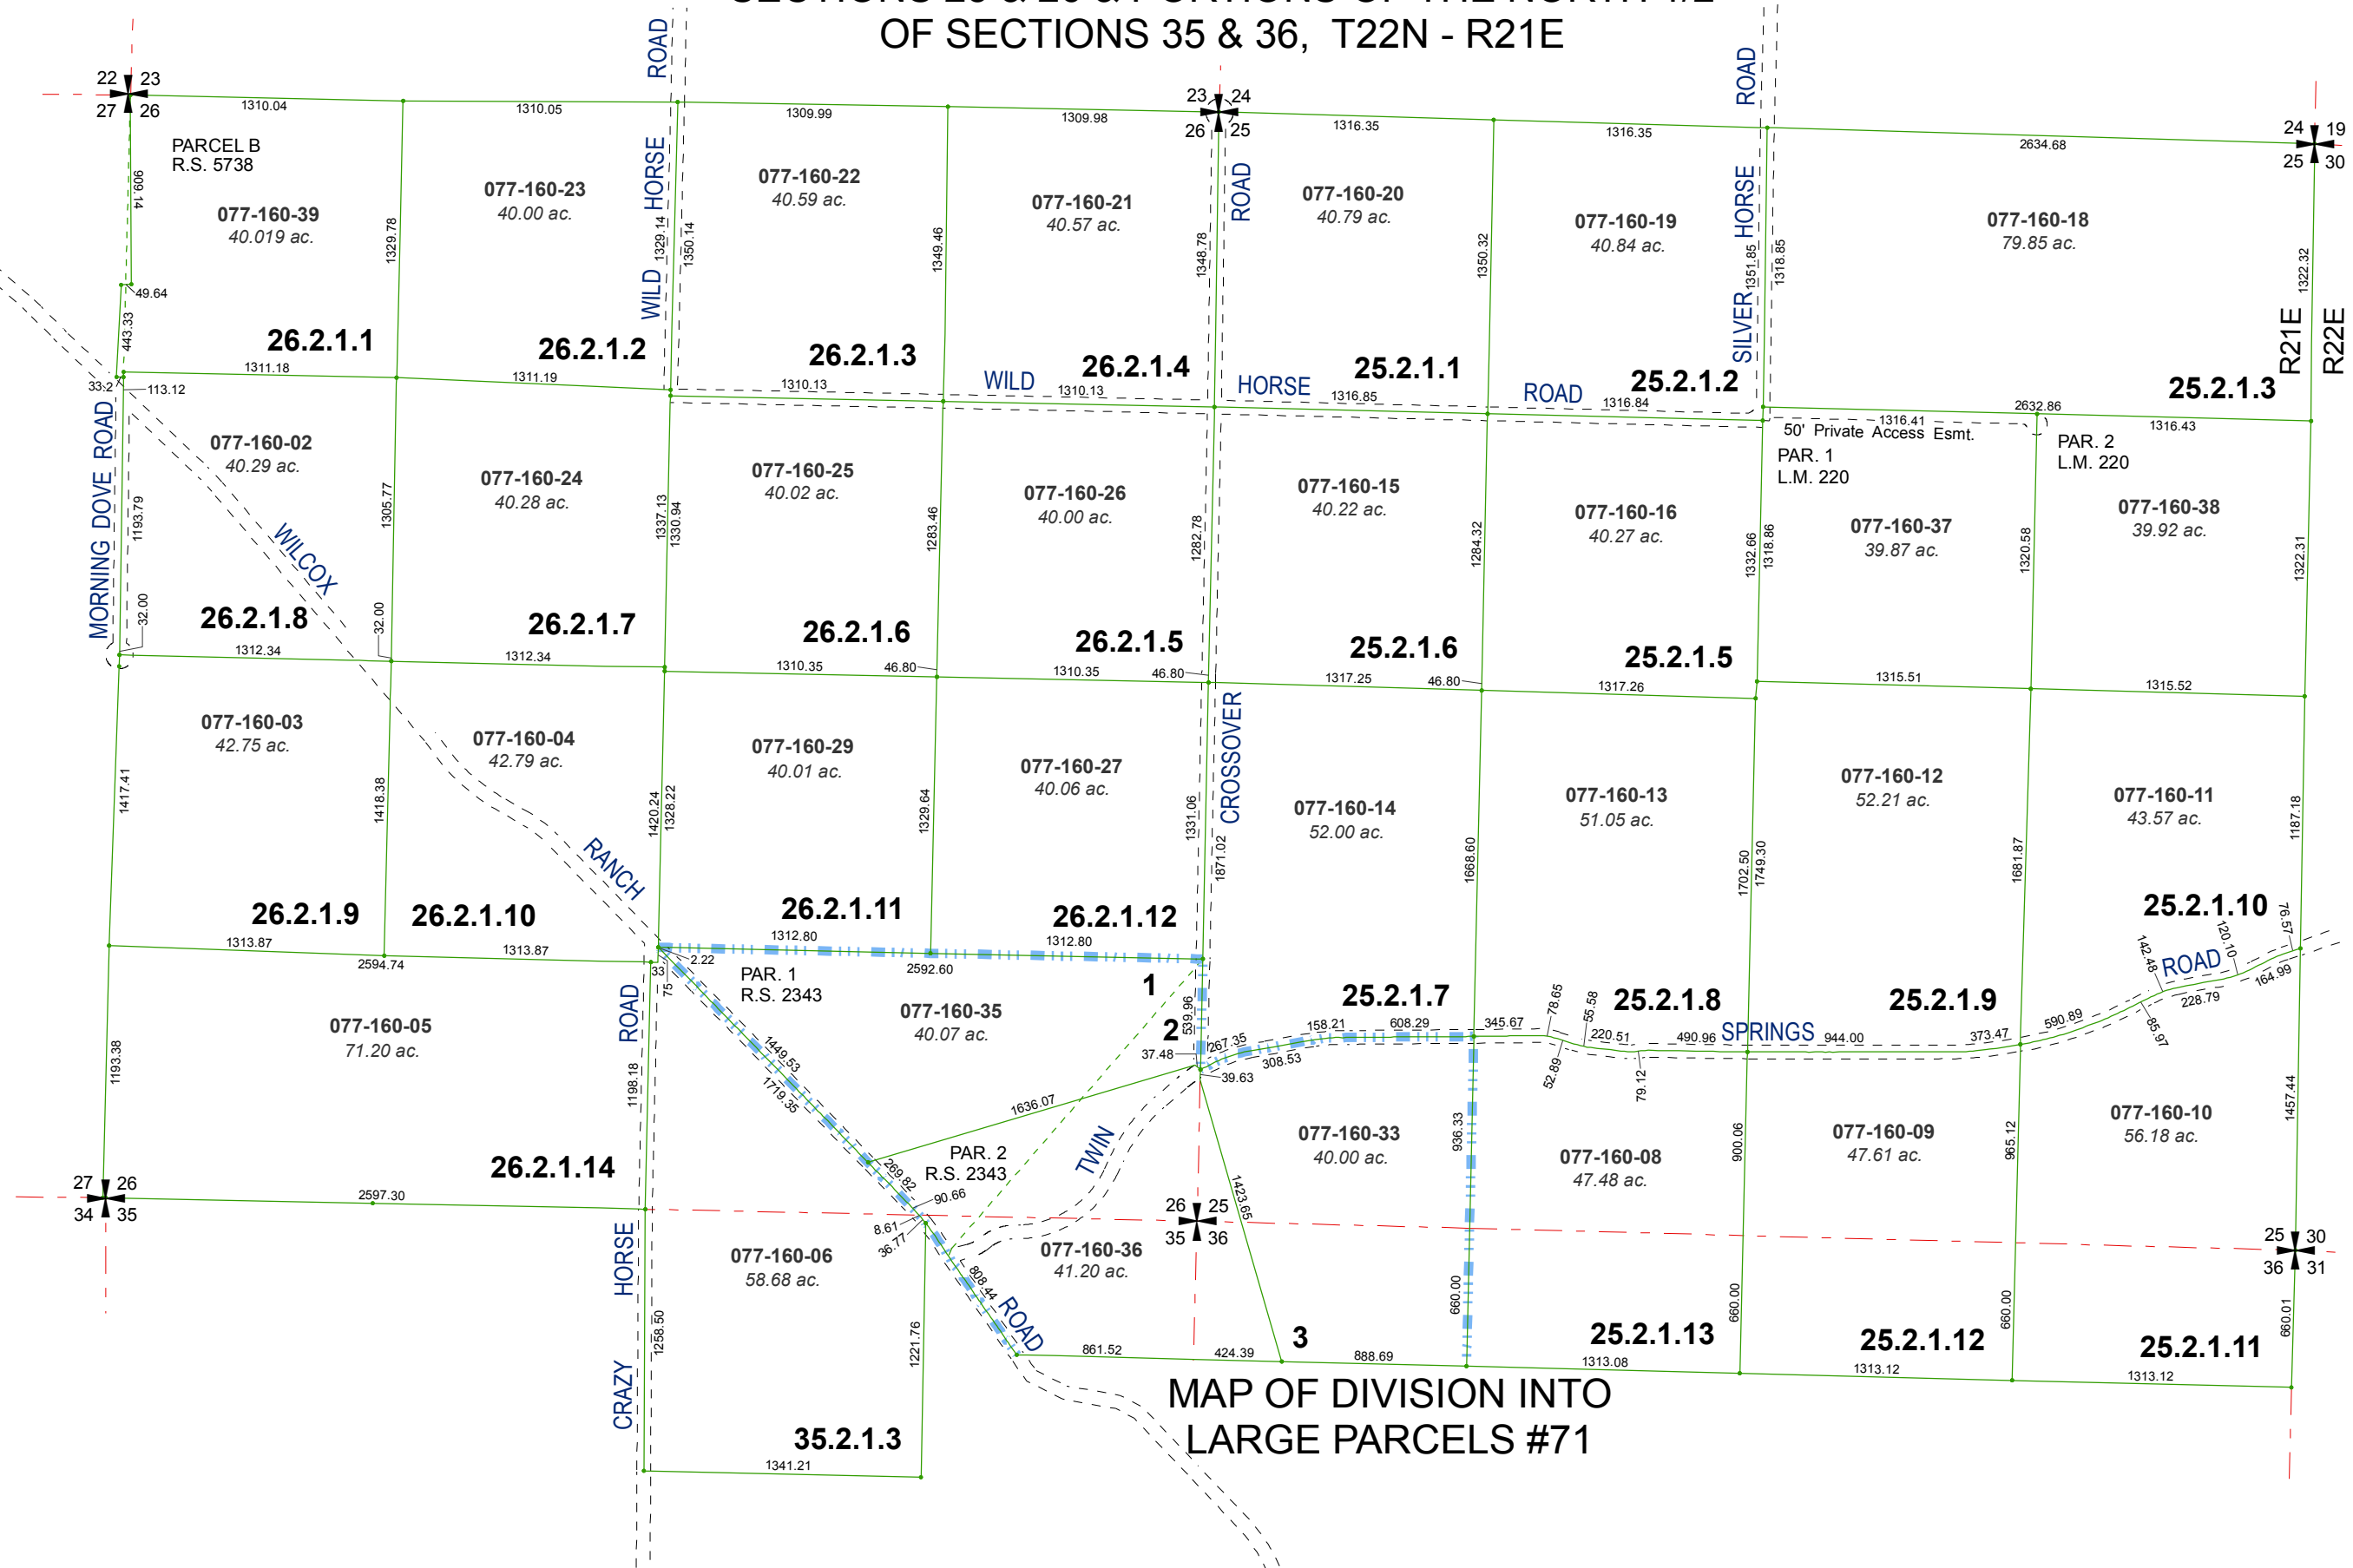

MAP OF DIVISION INTO LARGE PARCELS #71

Assessor's Map Number

077-16



STATE OF NEVADA
WASHOE COUNTY
ASSESSOR'S OFFICE
Michael E. Clark, Assessor

1001 East Ninth Street
Building D
Reno, Nevada 89512
(775) 328-2231



Feet
0 200 400 600 800

1 inch = 800 feet

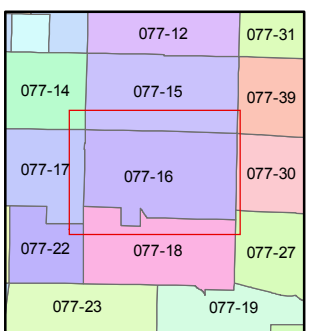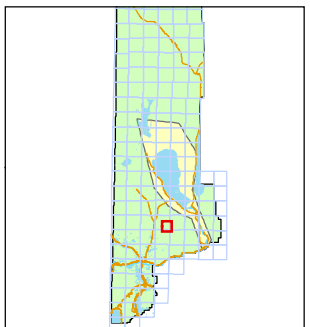

created by: TWT 4/26/2011

last updated: EMG 6/13/16

area previously shown on map(s)

NOTE: This map was prepared for the use of the Washoe County Assessor for assessment and illustrative purposes only. It does not represent a survey of the premises. No liability is assumed as to the sufficiency or accuracy of the data delineated hereon.