


MAP OF DIVISION INTO LARGE PARCELS #16
PALOMINO VALLEY - UNIT 11

SECTIONS 2 & 3, T21N - R21E

MAP OF DIVISION INTO
LARGE PARCELS #88

MAP OF DIVISION INTO
LARGE PARCELS #82

RECORD OF SURVEY #1031

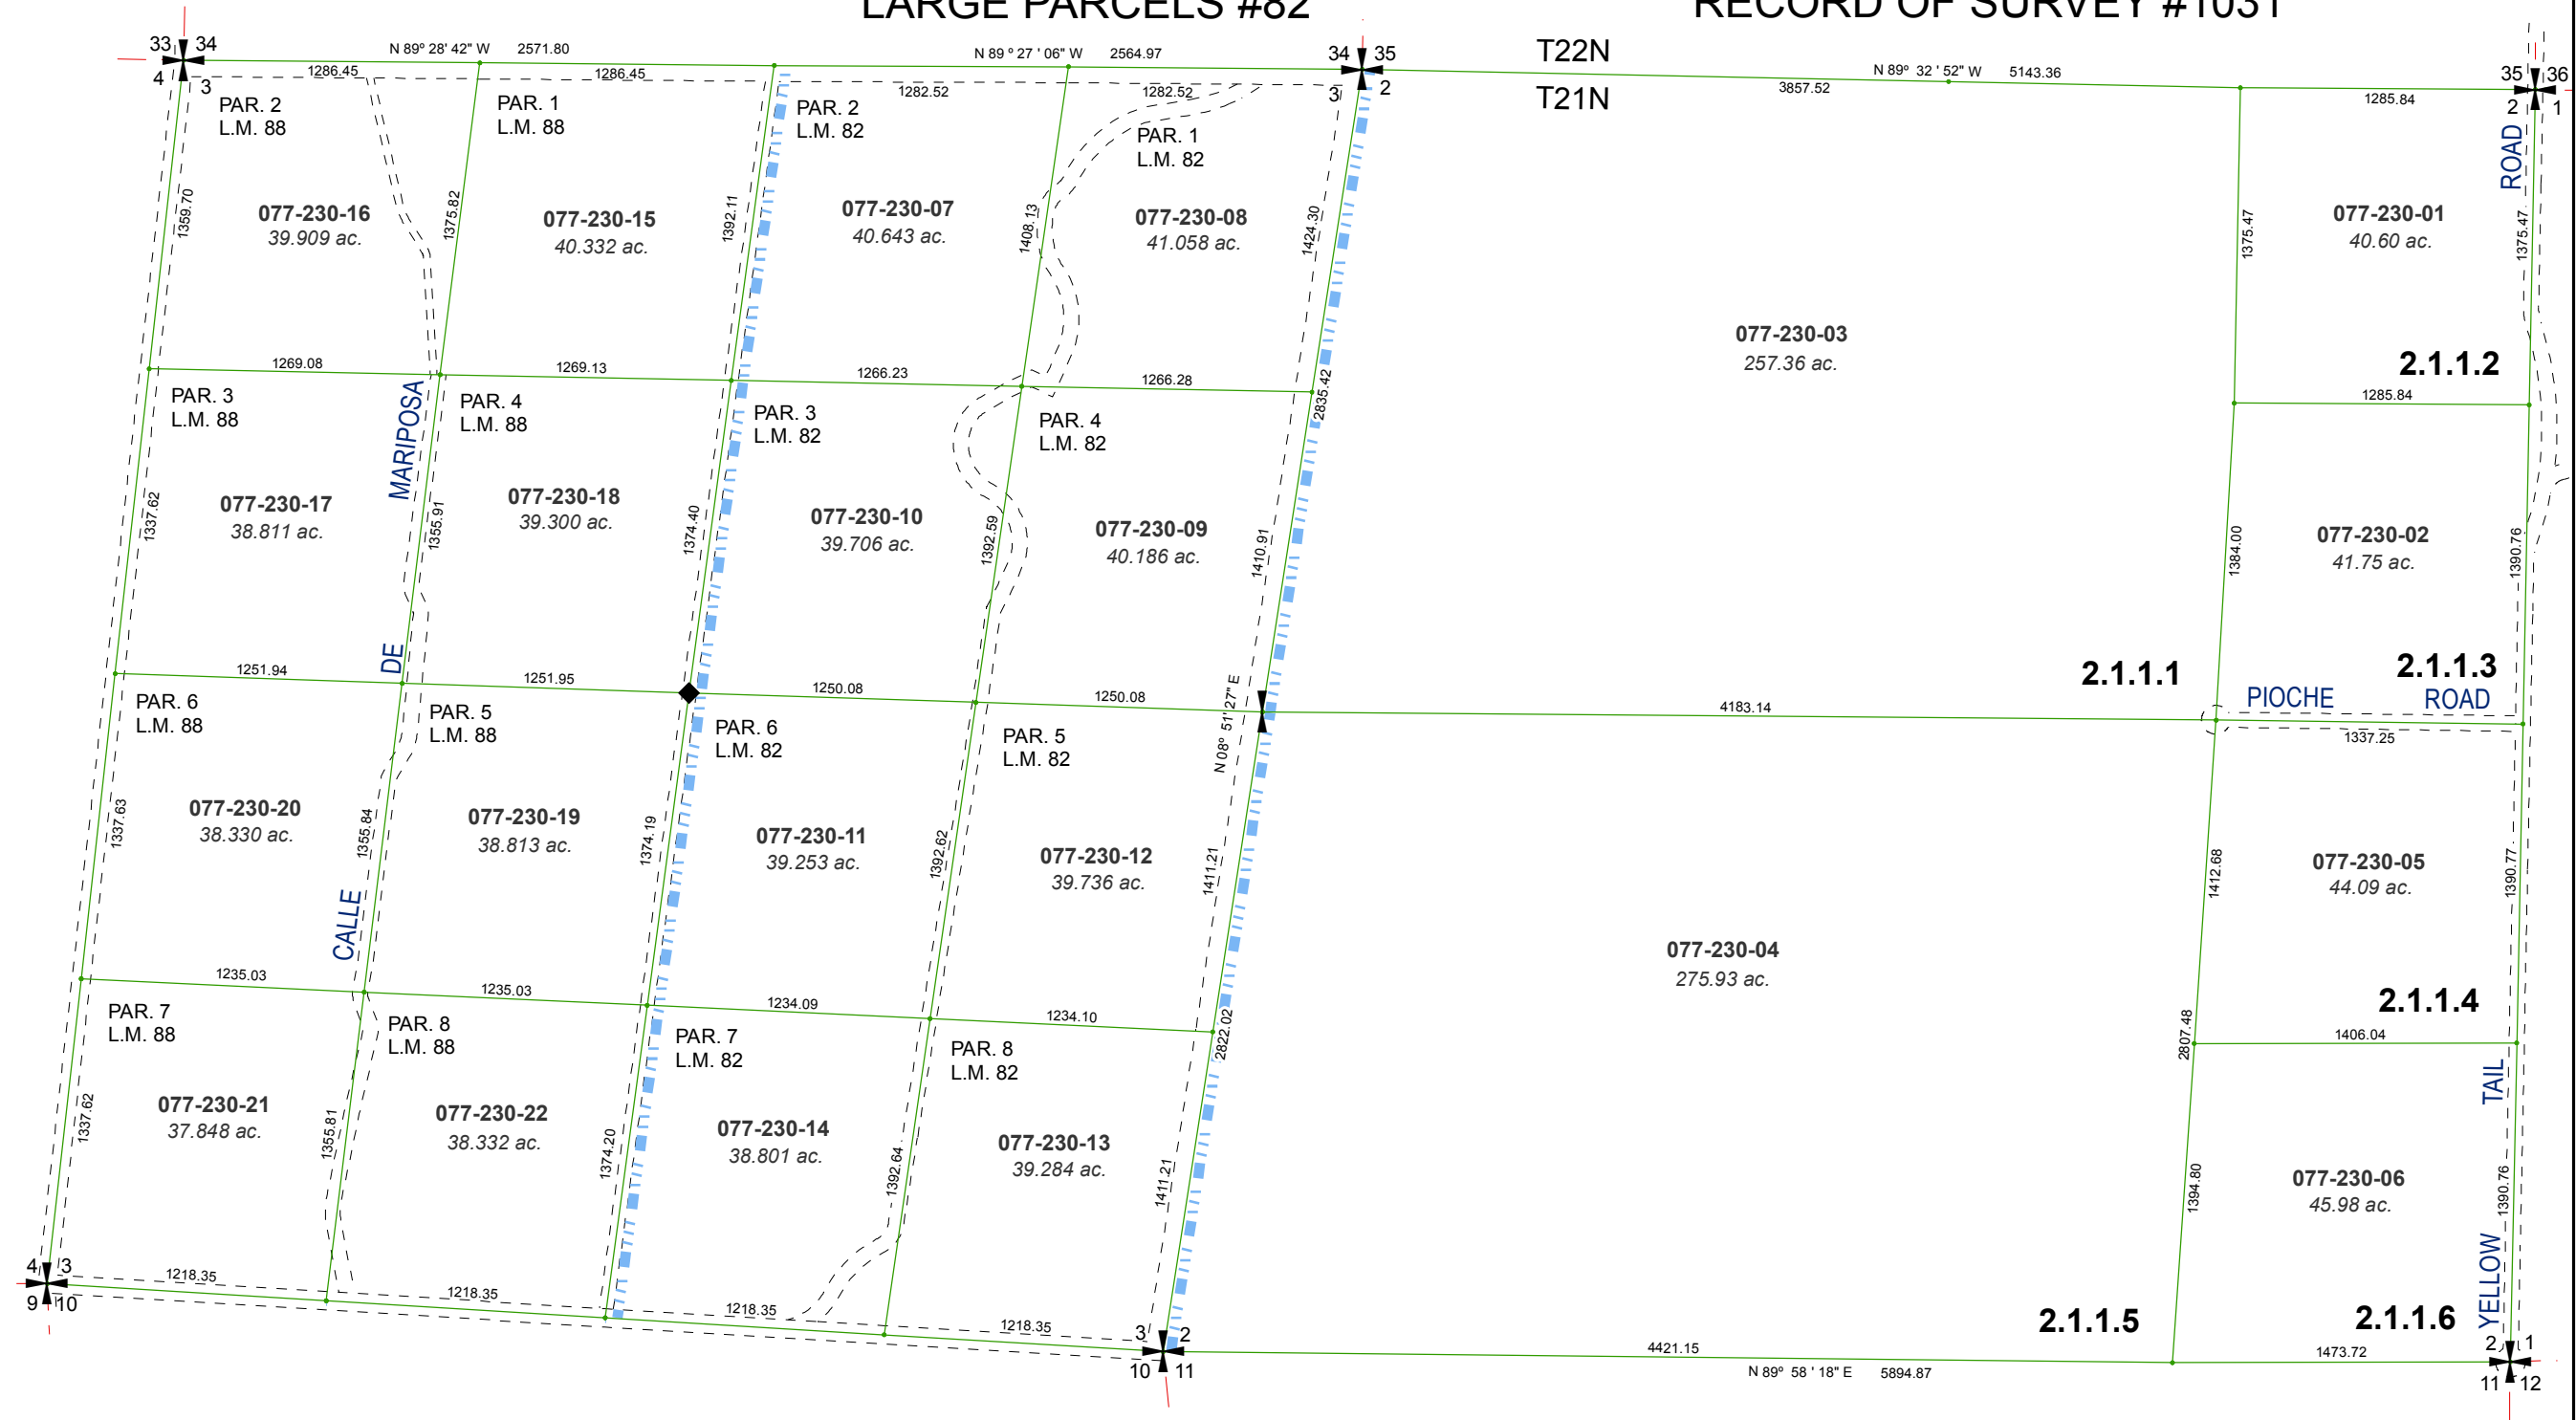


Assessor's Map Number



077-23

STATE OF NEVADA
WASHOE COUNTY
ASSESSOR'S OFFICE
Michael E. Clark, Assessor

1001 East Ninth Street
Building D
Reno, Nevada 89512
(775) 328-2231

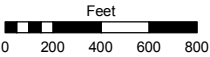

1 inch = 800 feet

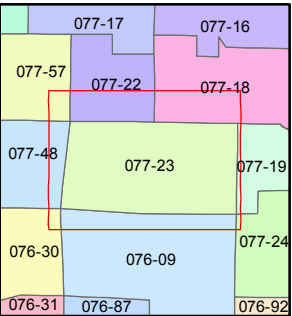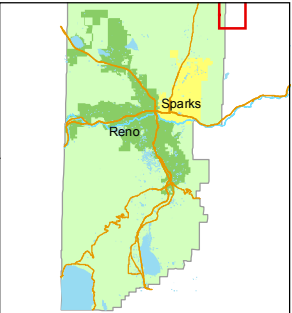

created by: TWT 5/2/2011
last updated: TWT 3/2/2016
area previously shown on map(s)

NOTE: This map was prepared for the use of the Washoe County Assessor for assessment and illustrative purposes only. It does not represent a survey of the premises. No liability is assumed as to the sufficiency or accuracy of the data delineated hereon.