


MAP OF DIVISION INTO LARGE PARCELS #14

a.k.a. - PALOMINO VALLEY UNIT 8

PORTIONS OF SECTIONS 32 & 33, T. 23 N.- R. 21 E.

R.S. 991 & 1009

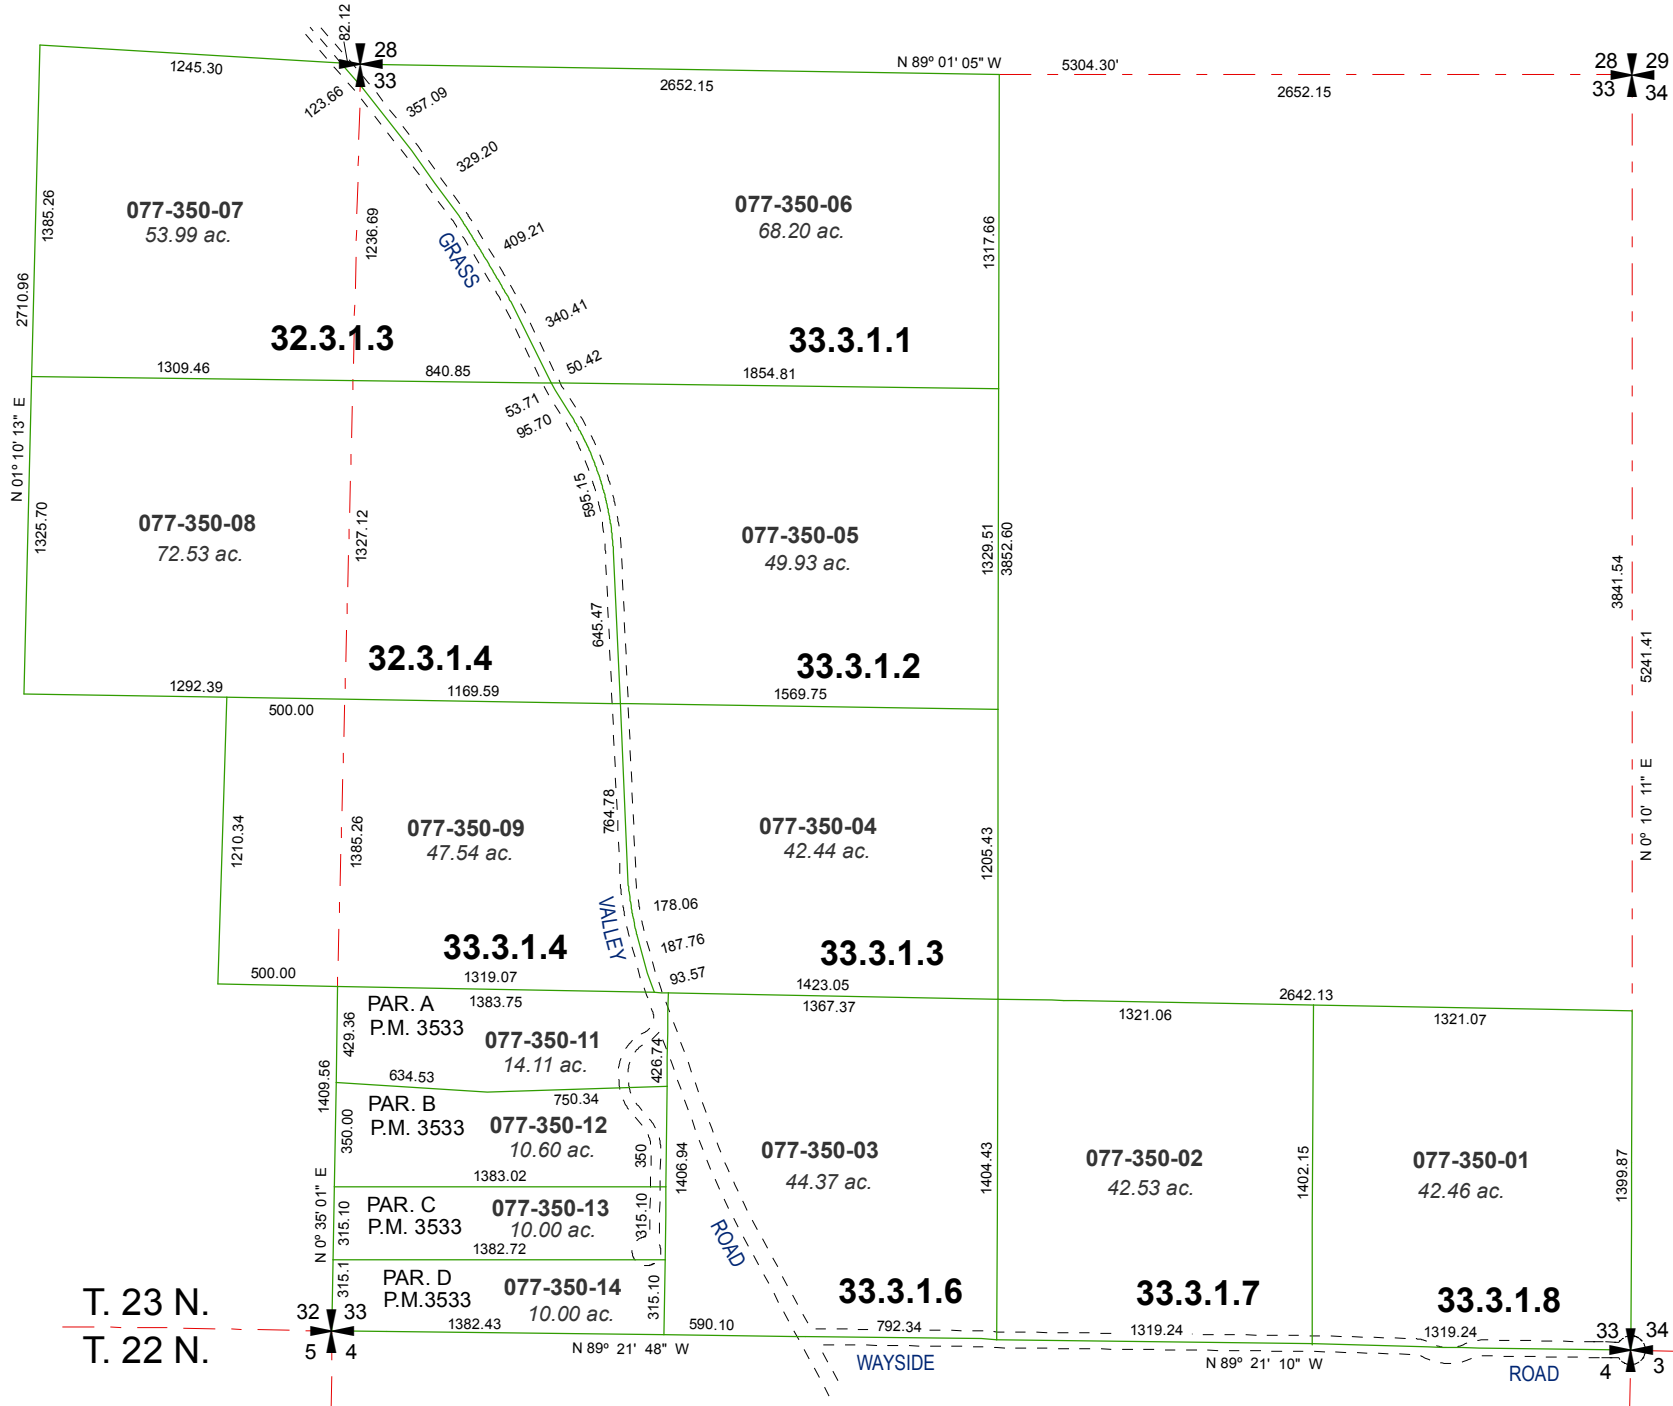


Assessor's Map Number



077-35

STATE OF NEVADA
WASHOE COUNTY
ASSESSOR'S OFFICE
Michael E. Clark, Assessor

1001 East Ninth Street
Building D
Reno, Nevada 89512
(775) 328-2231

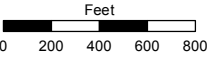

1 inch = 800 feet

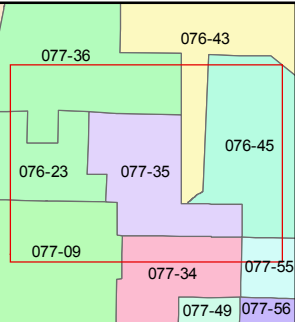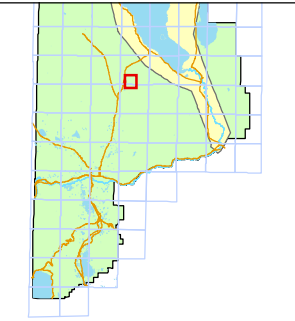

created by: CFB 02/10/2011

last updated: CFB 03/30/2015

area previously shown on map(s)

NOTE: This map was prepared for the use of the Washoe County Assessor for assessment and illustrative purposes only. It does not represent a survey of the premises. No liability is assumed as to the sufficiency or accuracy of the data delineated hereon.