


MAP OF DIVISION INTO LARGE PARCELS # 14 PALOMINO VALLEY - UNIT NO. 8




PORTION OF SECTIONS 17 & 20
T23N - R21E

AMENDED MAP OF DIVISION INTO LARGE PARCELS # 17

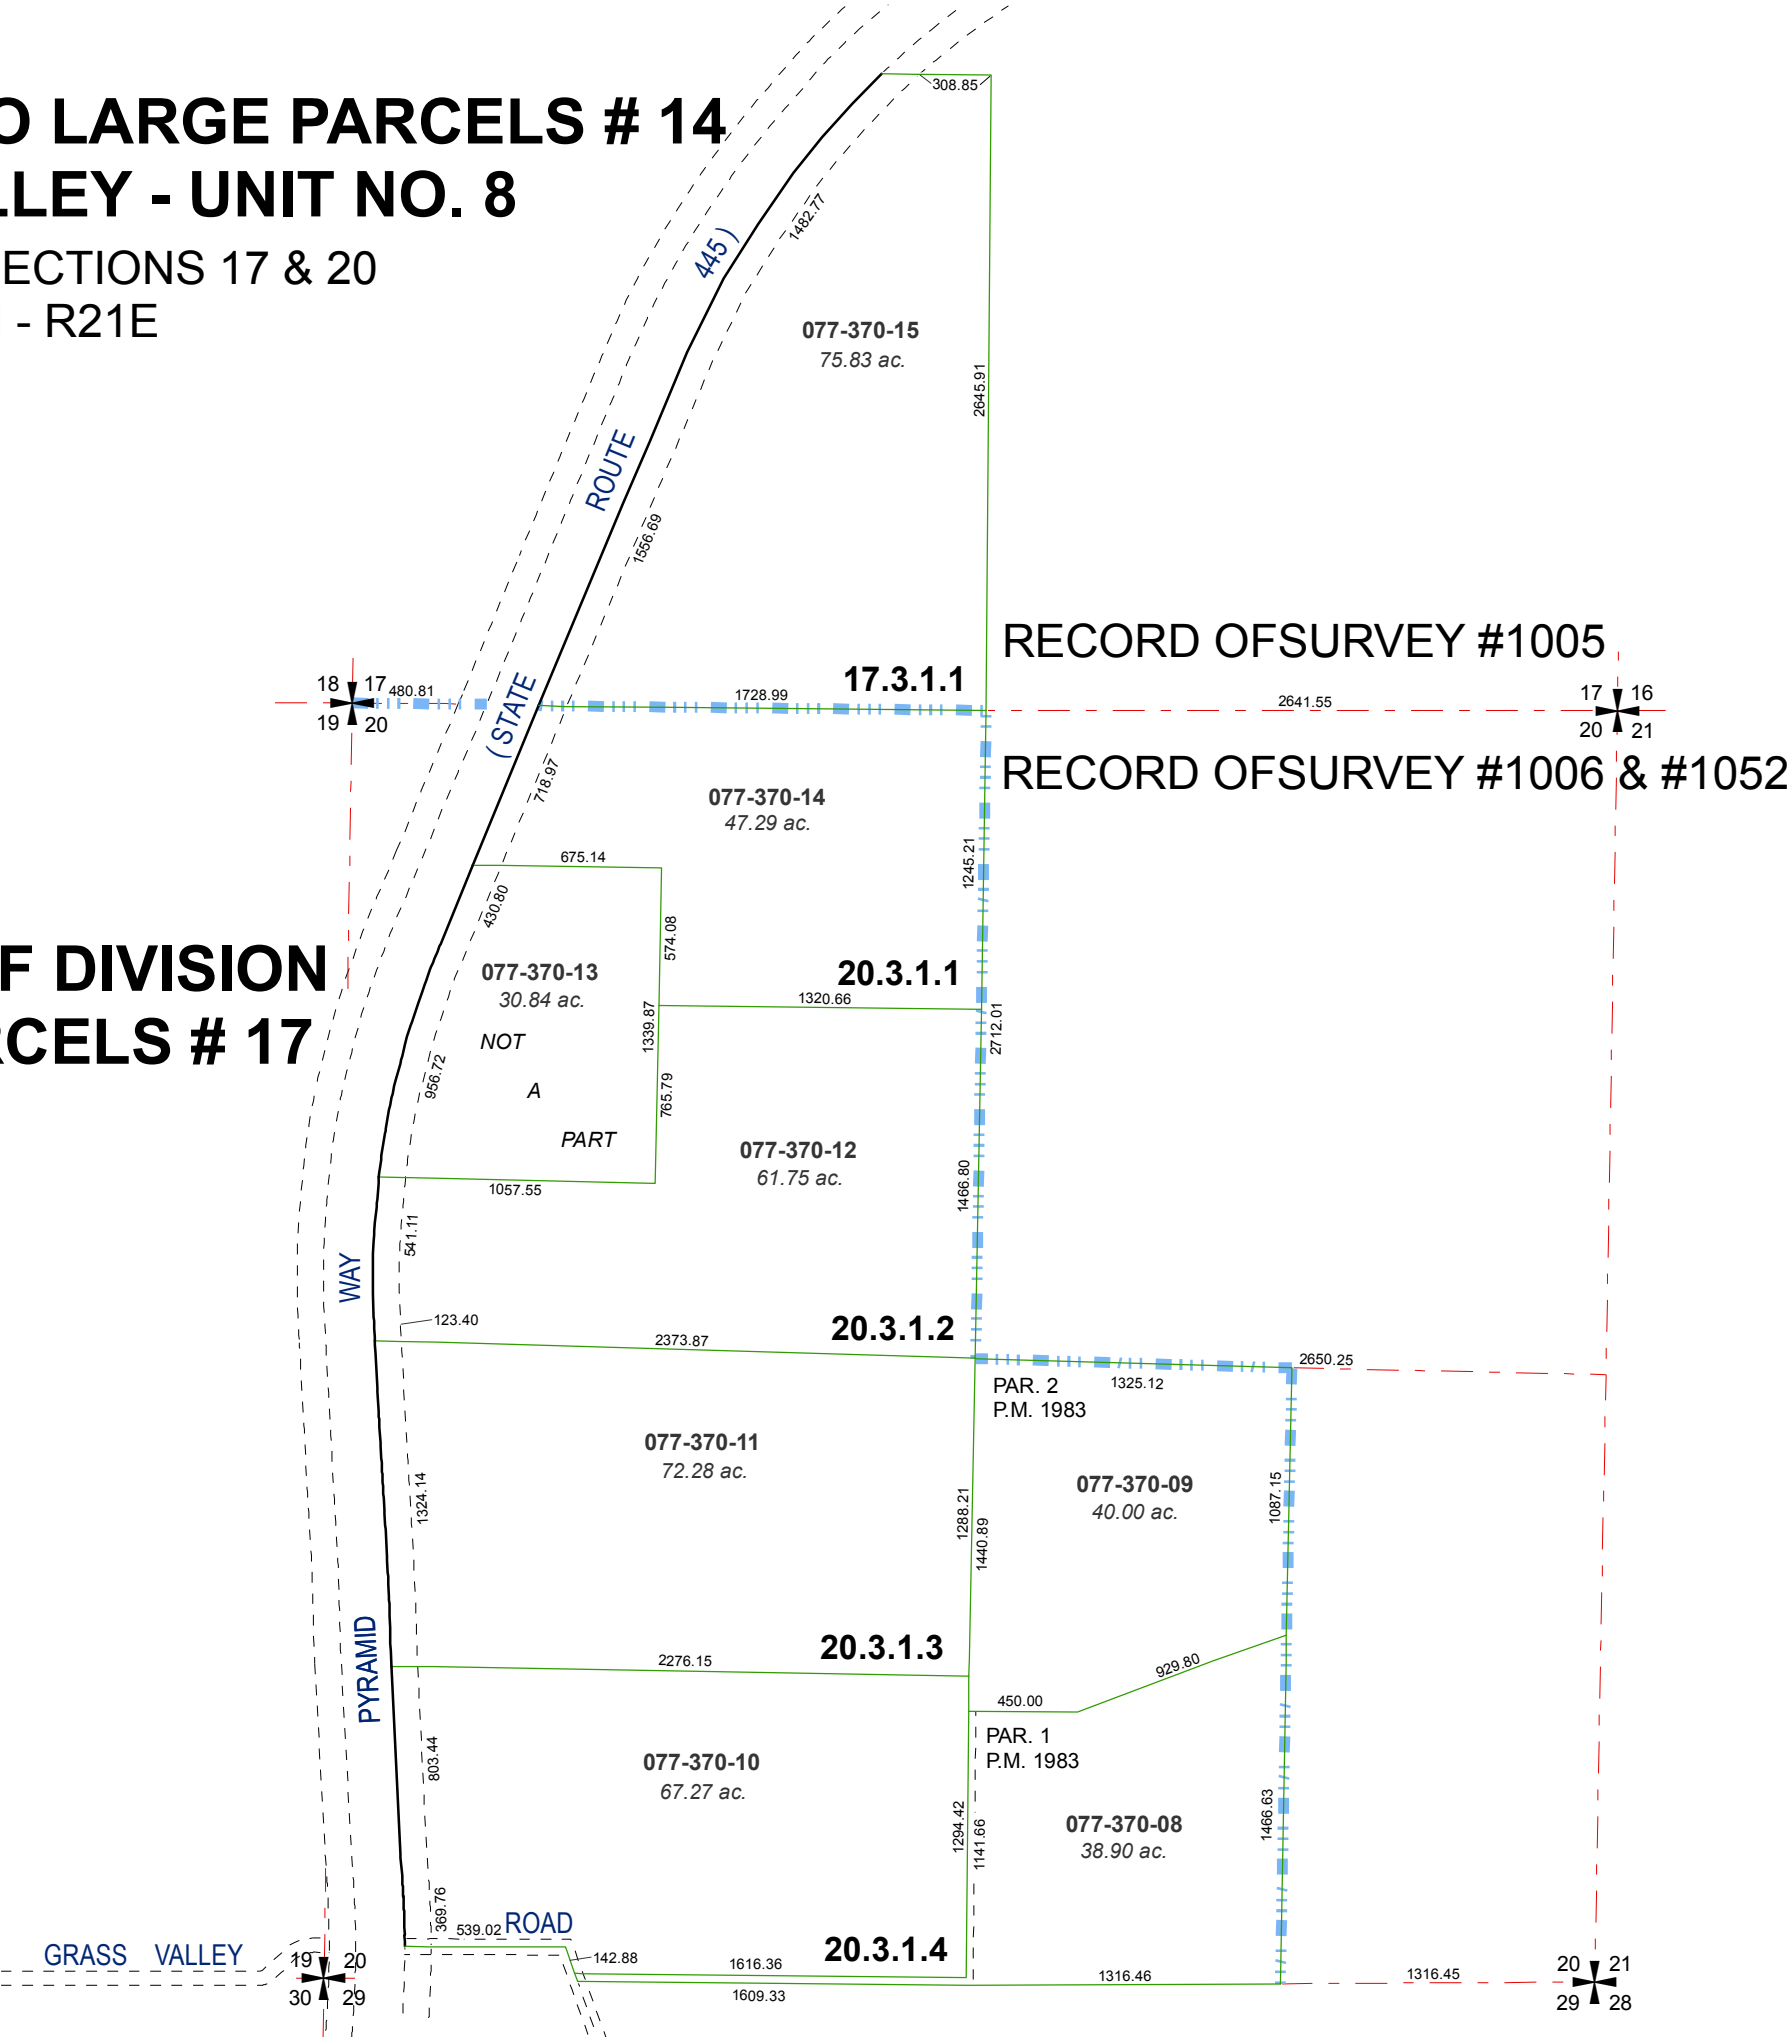

Assessor's Map Number
077-37

STATE OF NEVADA
WASHOE COUNTY
ASSESSOR'S OFFICE
Joshua G. Wilson, Assessor
1001 East Ninth Street
Building D
Reno, Nevada 89512
(775) 328-2231

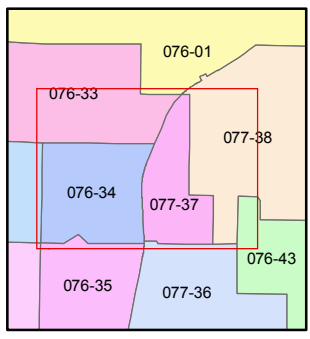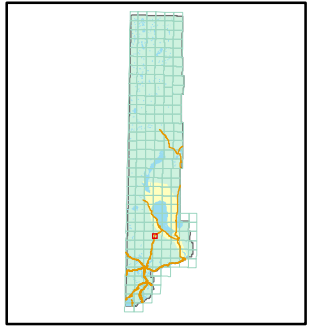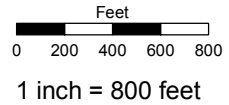

created by: TWT 4/20/2011
last updated: _____
area previously shown on map(s) _____

NOTE: This map was prepared for the use of the Washoe County Assessor for assessment and illustrative purposes only. It does not represent a survey of the premises. No liability is assumed as to the sufficiency or accuracy of the data delineated hereon.