


RECORD OF SURVEY # 687

PORTION OF SECTION 15
T23N - R18E

AMENDED RECORD
OF SURVEY # 831


PORTION OF SECTION 14
T23N - R18E

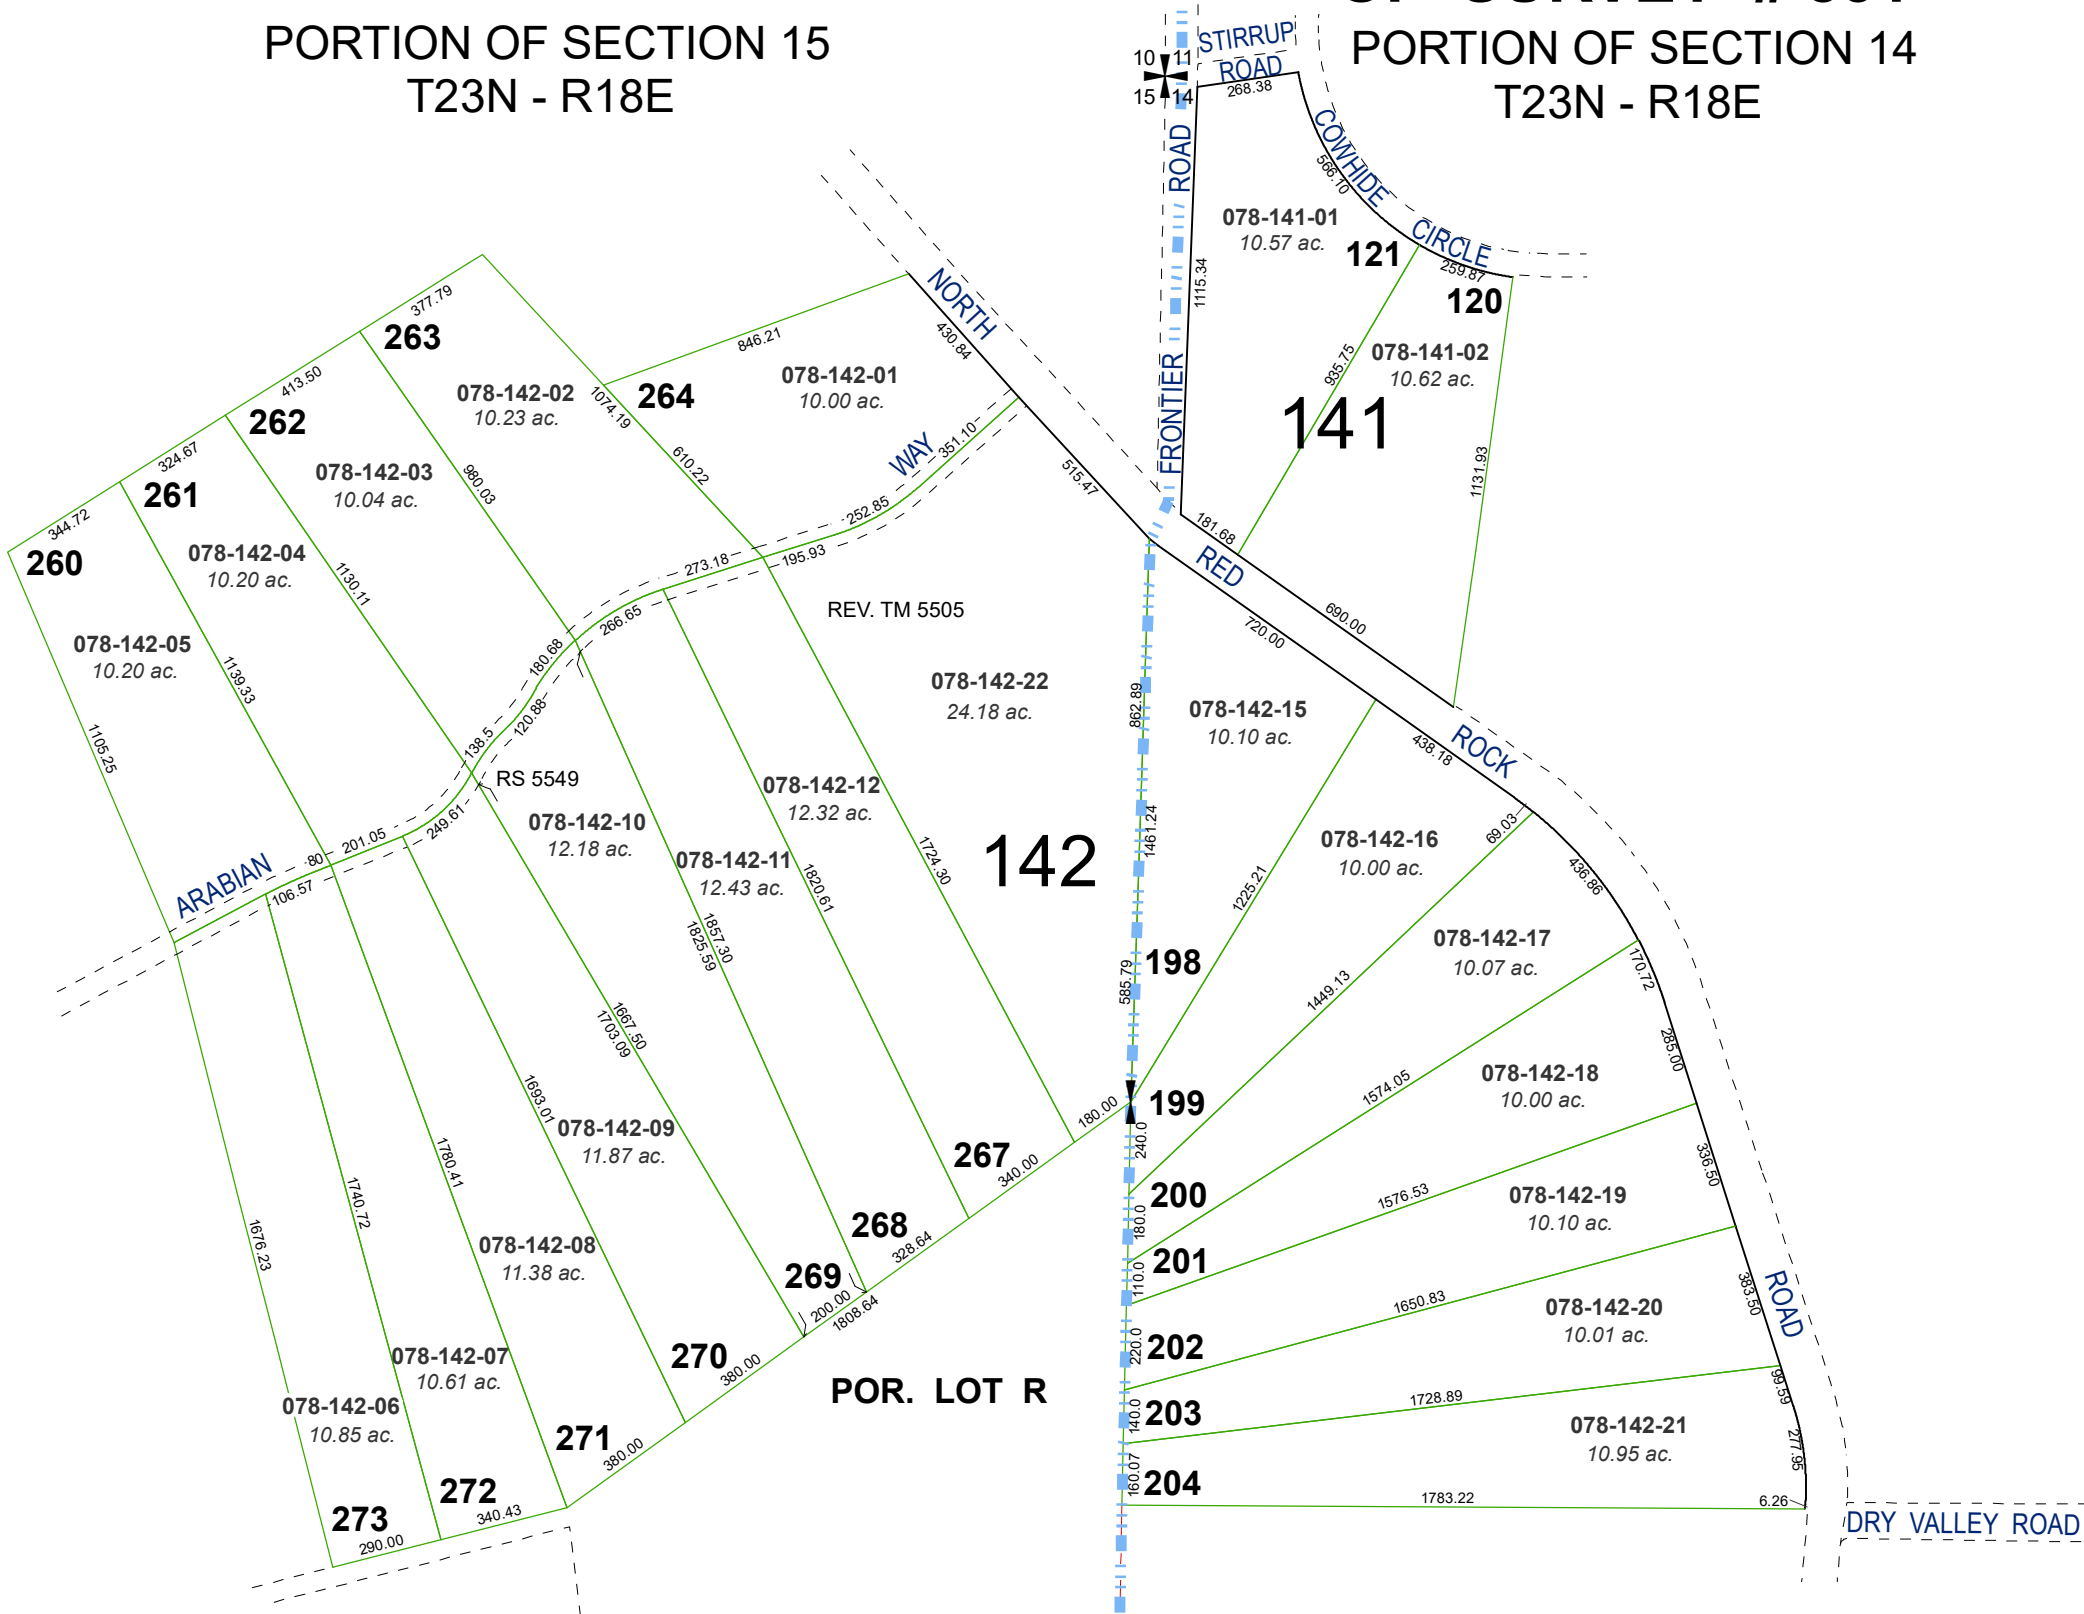



Assessor's Map Number

078-14

STATE OF NEVADA
WASHOE COUNTY
ASSESSOR'S OFFICE
1001 East Ninth Street, Building D
Reno, Nevada 89512
(775) 328-2231

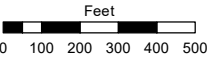

1 inch = 500 feet

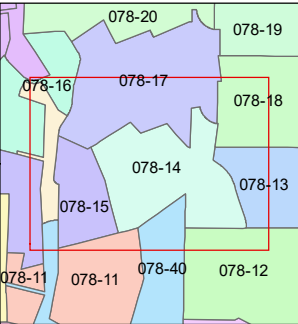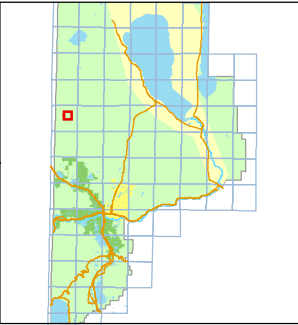

created by: TWT 3/28/2011

updated: JRA 10/15/21 JRA 9/6/22

area previously shown on map(s):

NOTE: This map was prepared for the use of the Washoe County Assessor for assessment and illustrative purposes only. It does not represent a survey of the premises. No liability is assumed as to the sufficiency or accuracy of the data delineated hereon.