


Re-established
Quarter section line by BLM per
Dependent Resurvey
dated 4/23/1985

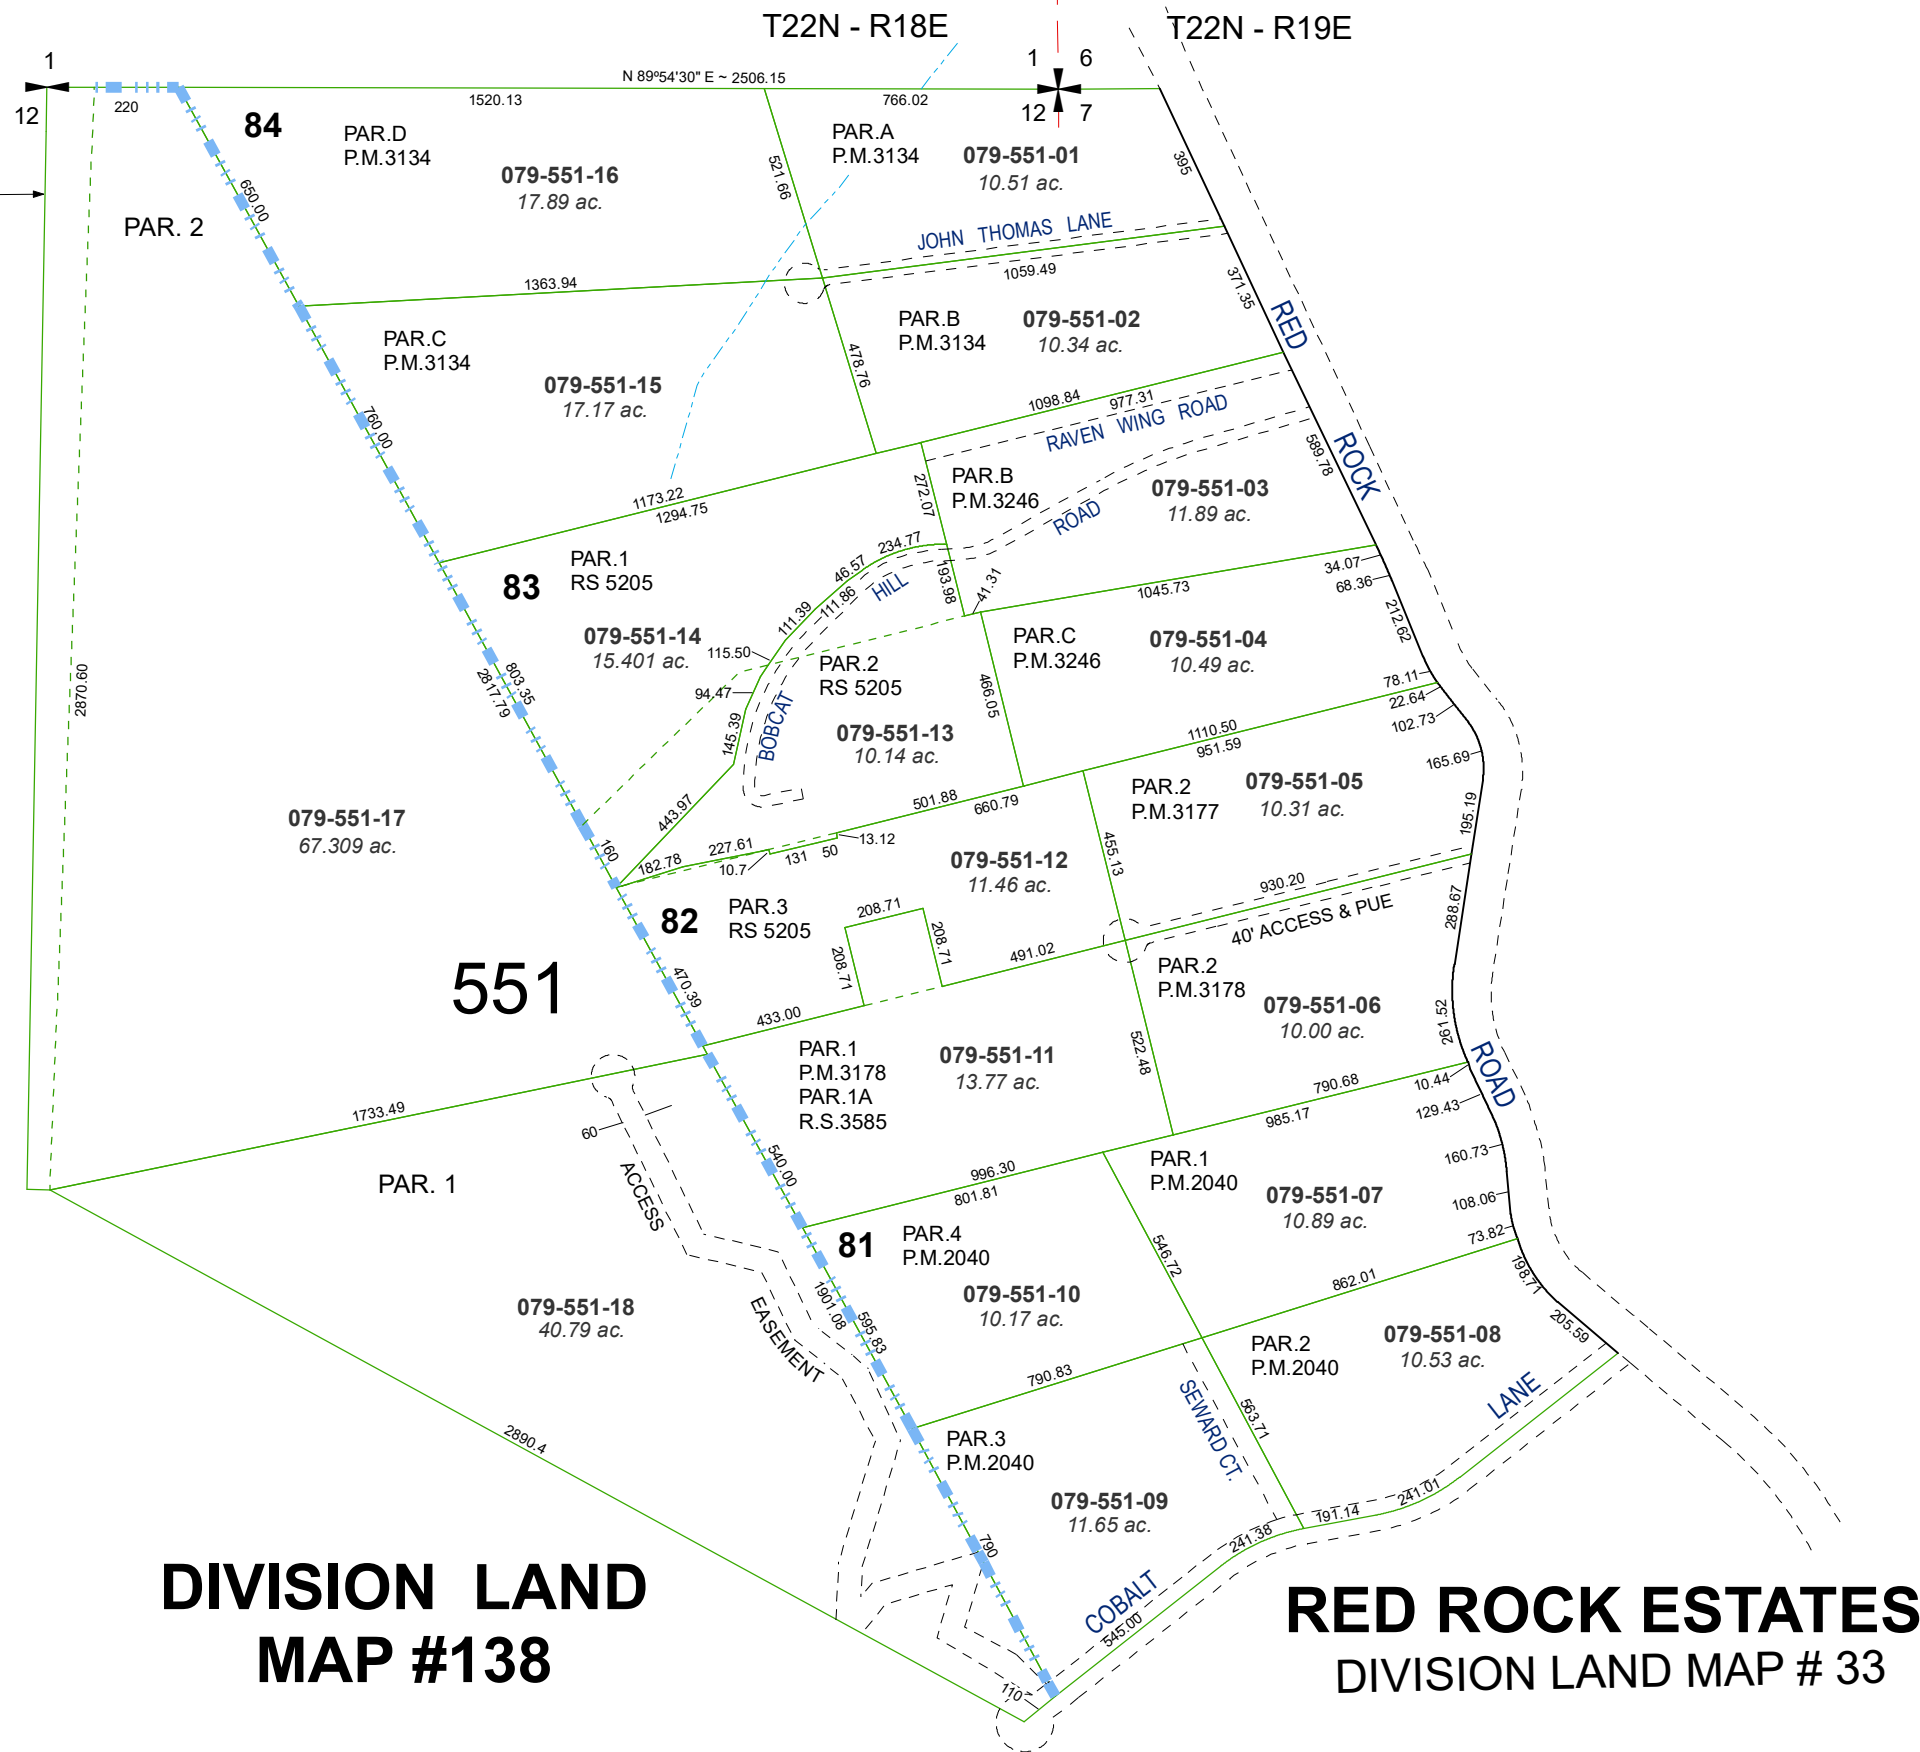

DIVISION LAND MAP #138

RED ROCK ESTATES DIVISION LAND MAP # 33

PORTION OF E 1/2 SECTION 12, T22N - R18E
PORTION OF W 1/2 SECTION 7, T22N - R19E

Assessor's Map Number

079-55



STATE OF NEVADA WASHOE COUNTY ASSESSOR'S OFFICE

1001 East Ninth Street, Building D
Reno, Nevada 89512
(775) 328-2231



Feet
0 125 250 375 500

1 inch = 500 feet

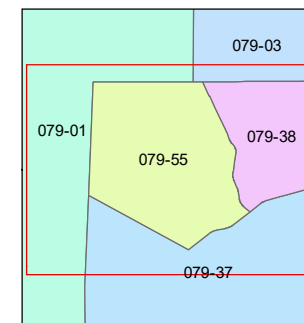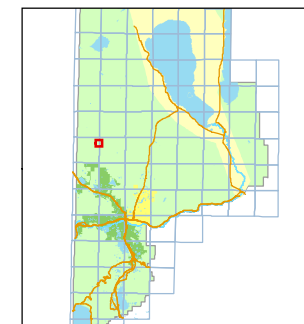

created by: CFB 03/17/2010

updated: CFB 02/09/12 SR 10/12/22

JRA 04/16/24

area previously shown on map(s):

079-38

NOTE: This map was prepared for the use of the Washoe County Assessor for assessment and illustrative purposes only. It does not represent a survey of the premises. No liability is assumed as to the sufficiency or accuracy of the data delineated hereon.