


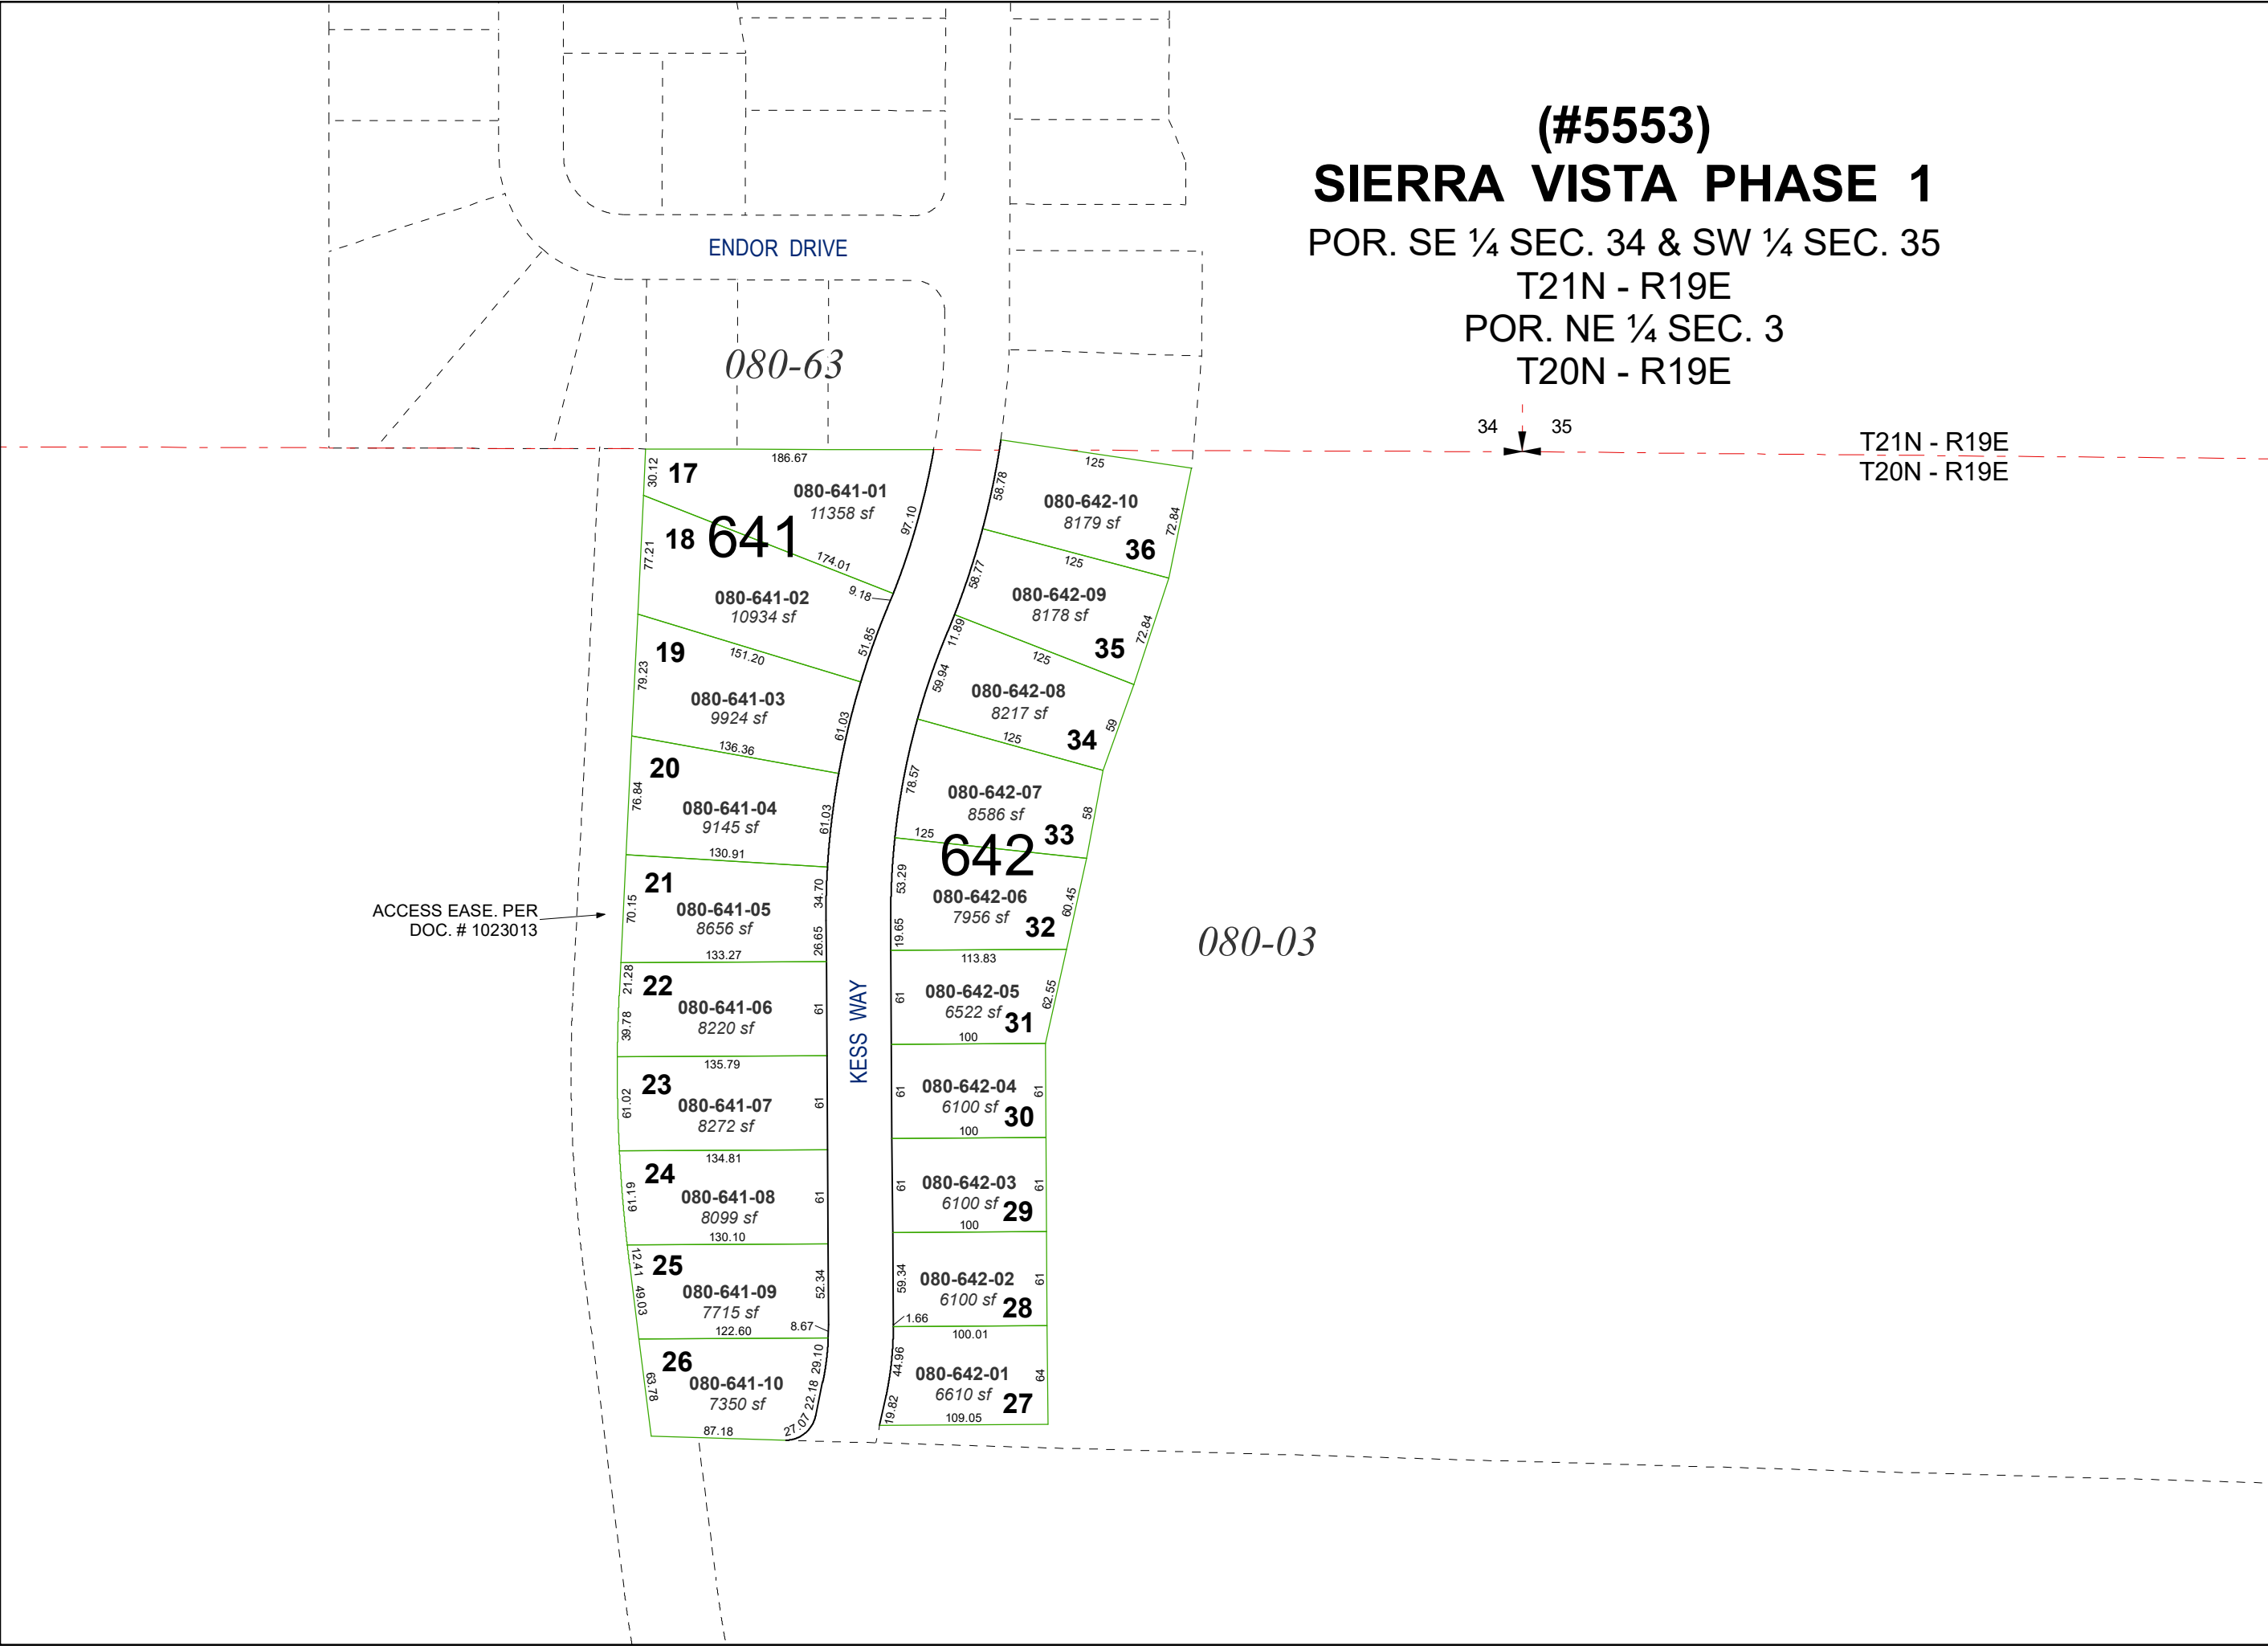


(#5553)
SIERRA VISTA PHASE 1
 POR. SE ¼ SEC. 34 & SW ¼ SEC. 35
 T21N - R19E
 POR. NE ¼ SEC. 3
 T20N - R19E

Assessor's Map Number



080-64

STATE OF NEVADA
WASHOE COUNTY
ASSESSOR'S OFFICE

1001 East Ninth Street, Building D
 Reno, Nevada 89512
 (775) 328-2231

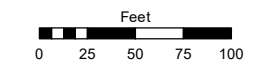

1 inch = 100 feet

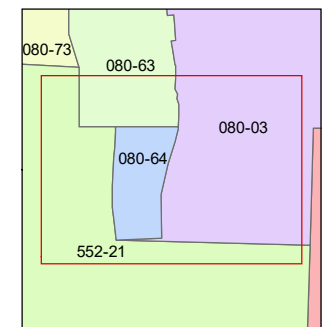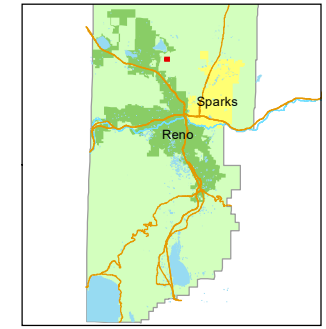

created by: JRA 03/29/2024

updated: _____

area previously shown on map(s):

552-21

NOTE: This map was prepared for the use of the Washoe County Assessor for assessment and illustrative purposes only. It does not represent a survey of the premises. No liability is assumed as to the sufficiency or accuracy of the data delineated hereon.