



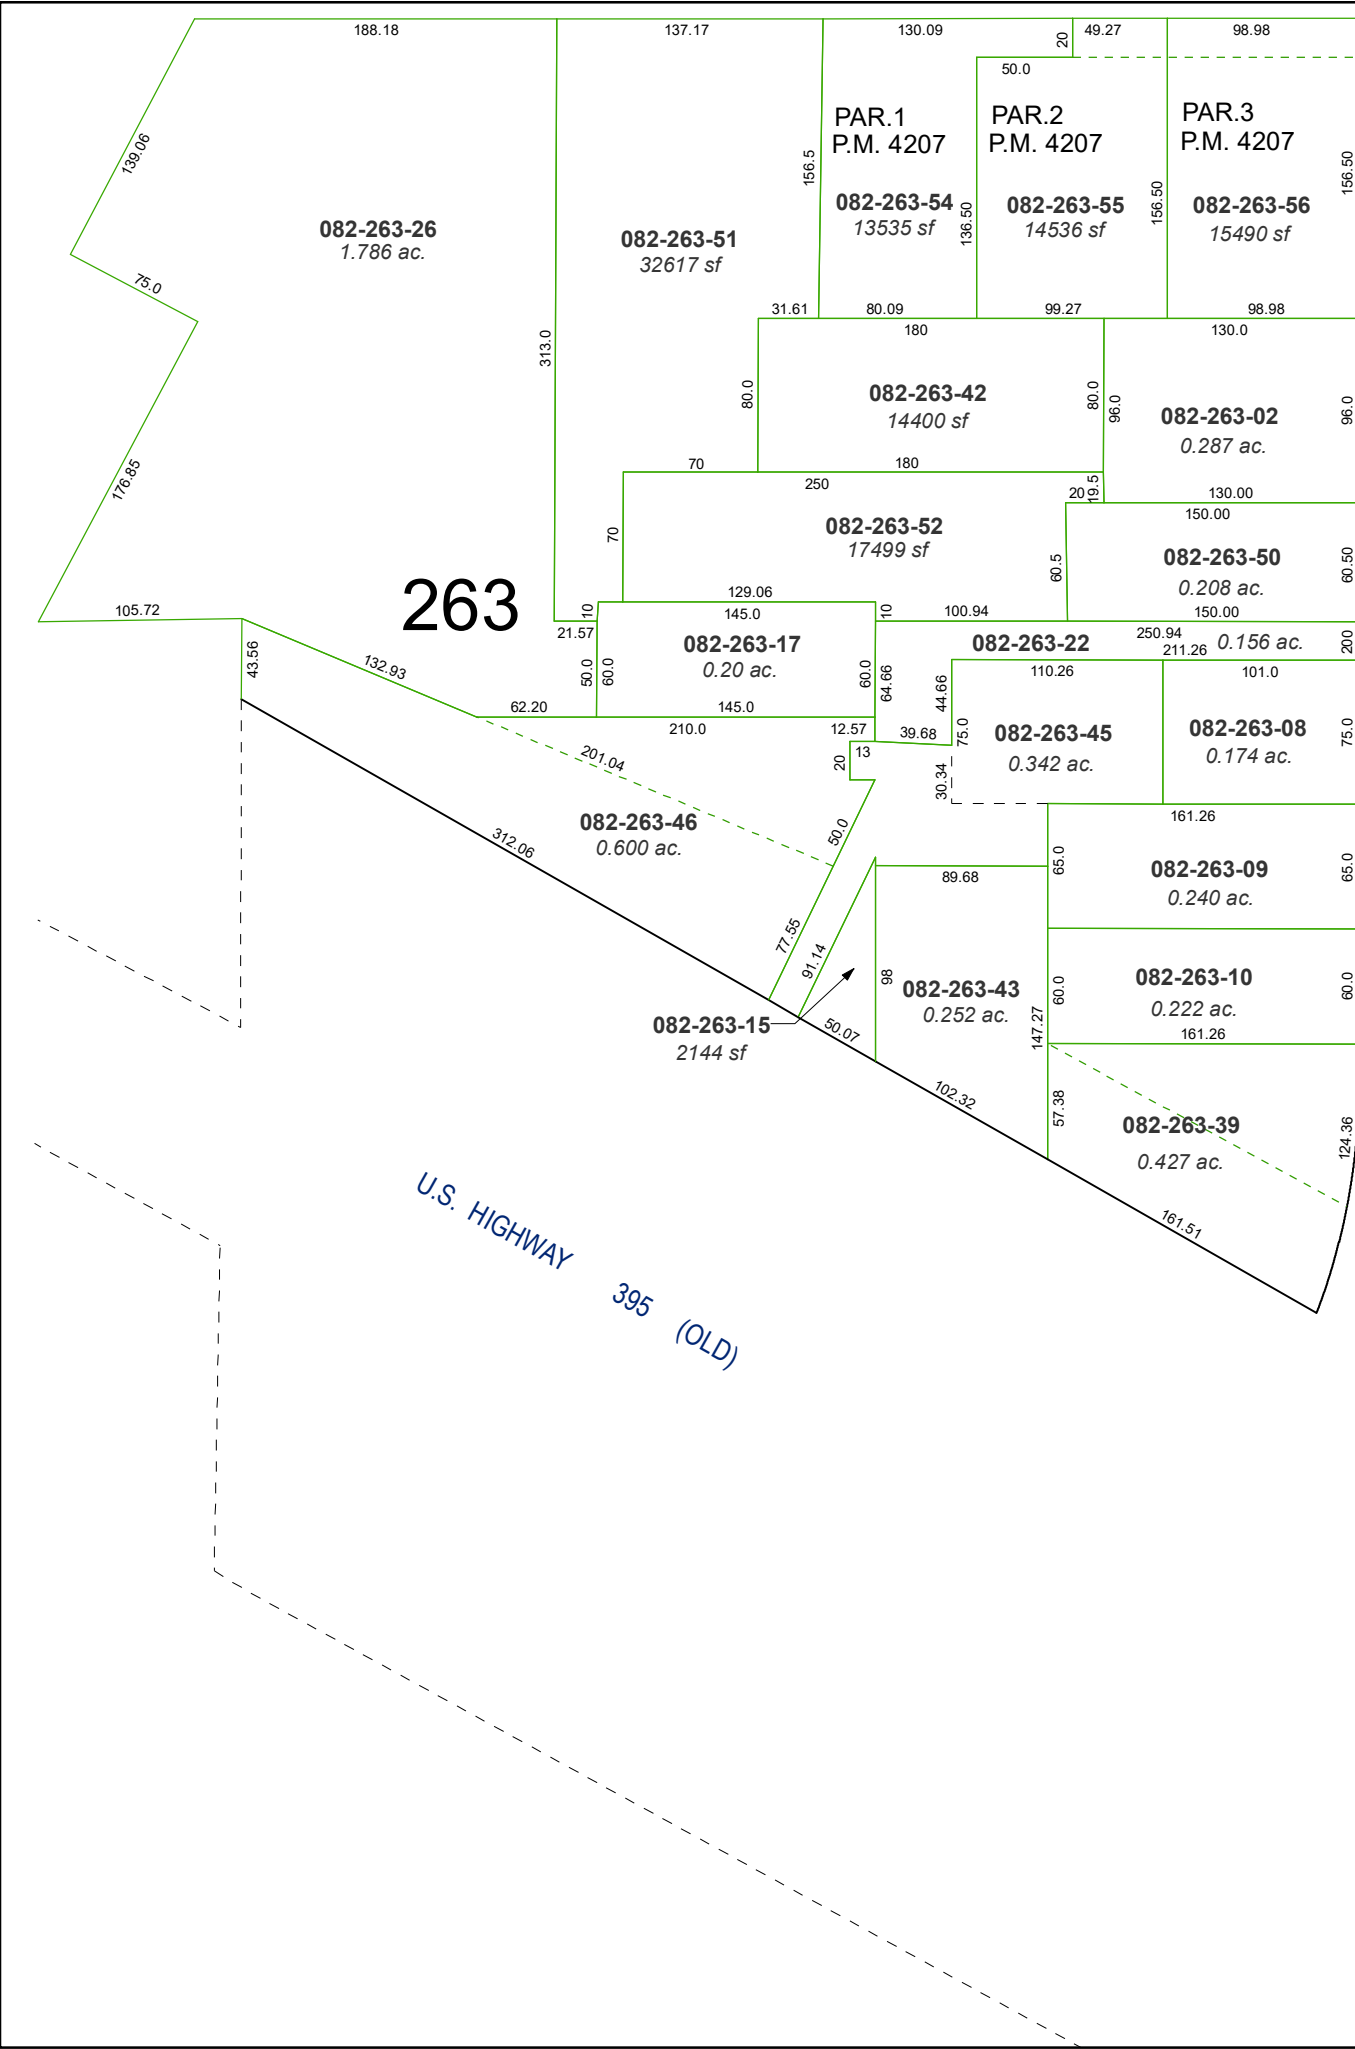

KENNEDY DRIVE

KENNEDY DRIVE

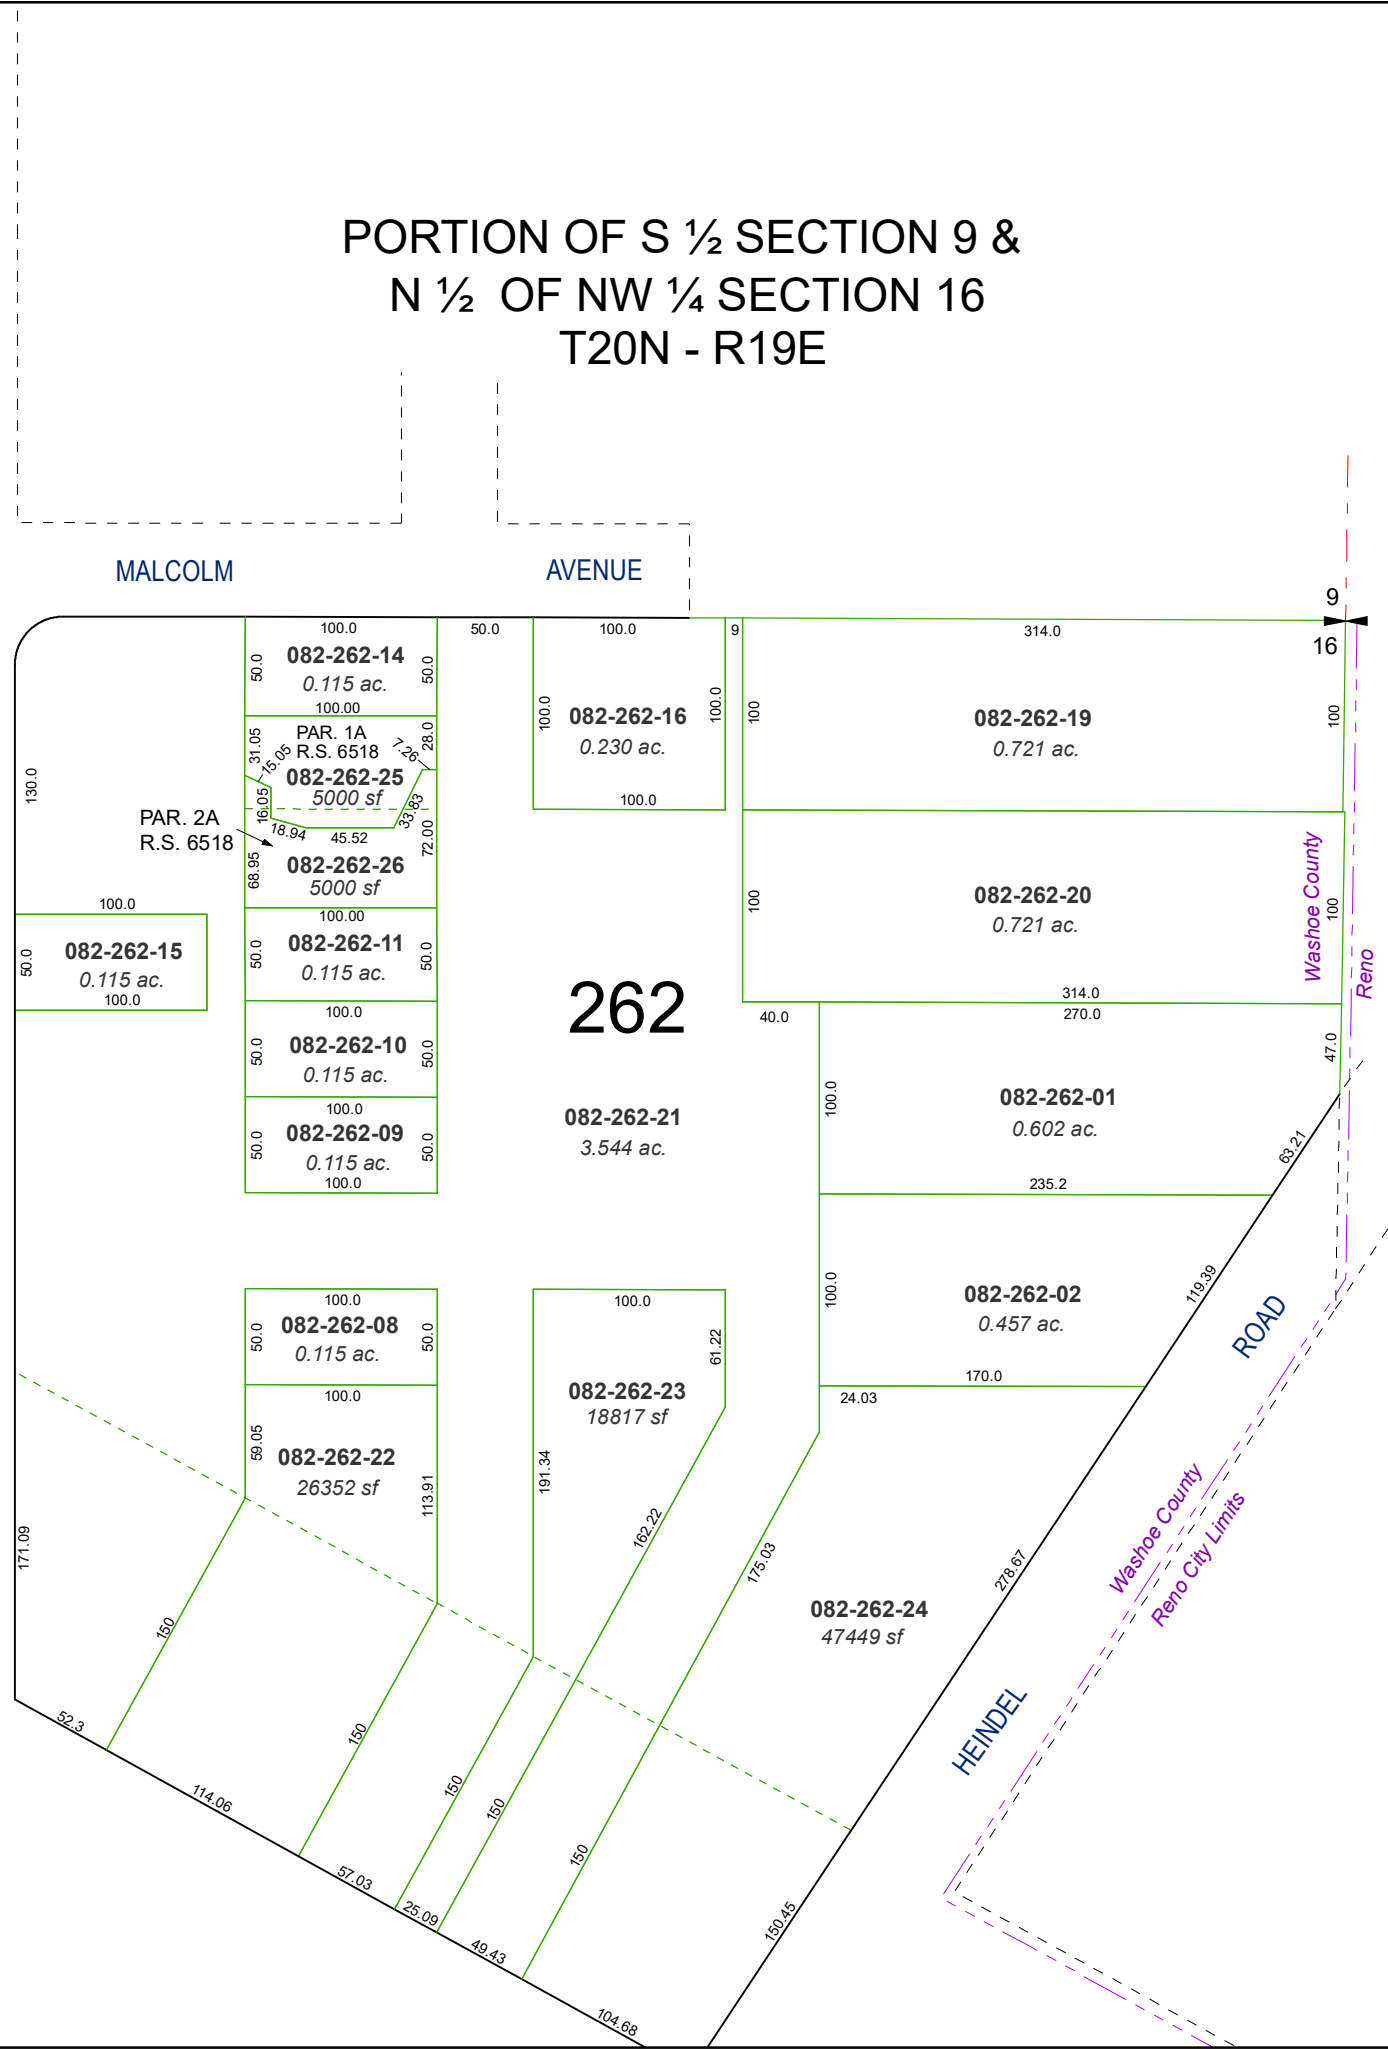

MALCOLM AVENUE

MALCOLM AVENUE

HEINDEL ROAD

Washoe County
Reno City Limits

Assessor's Map Number
082-26

STATE OF NEVADA
WASHOE COUNTY
ASSESSOR'S OFFICE
1001 East Ninth Street, Building D
Reno, Nevada 89512
(775) 328-2231

Feet
0 25 50 75 100
1 inch = 100 feet

created by: CFB 9/15/2009
updated: JKF 12/6/23

area previously shown on map(s):

NOTE: This map was prepared for the use of the Washoe County Assessor for assessment and illustrative purposes only. It does not represent a survey of the premises. No liability is assumed as to the sufficiency or accuracy of the data delineated hereon.