


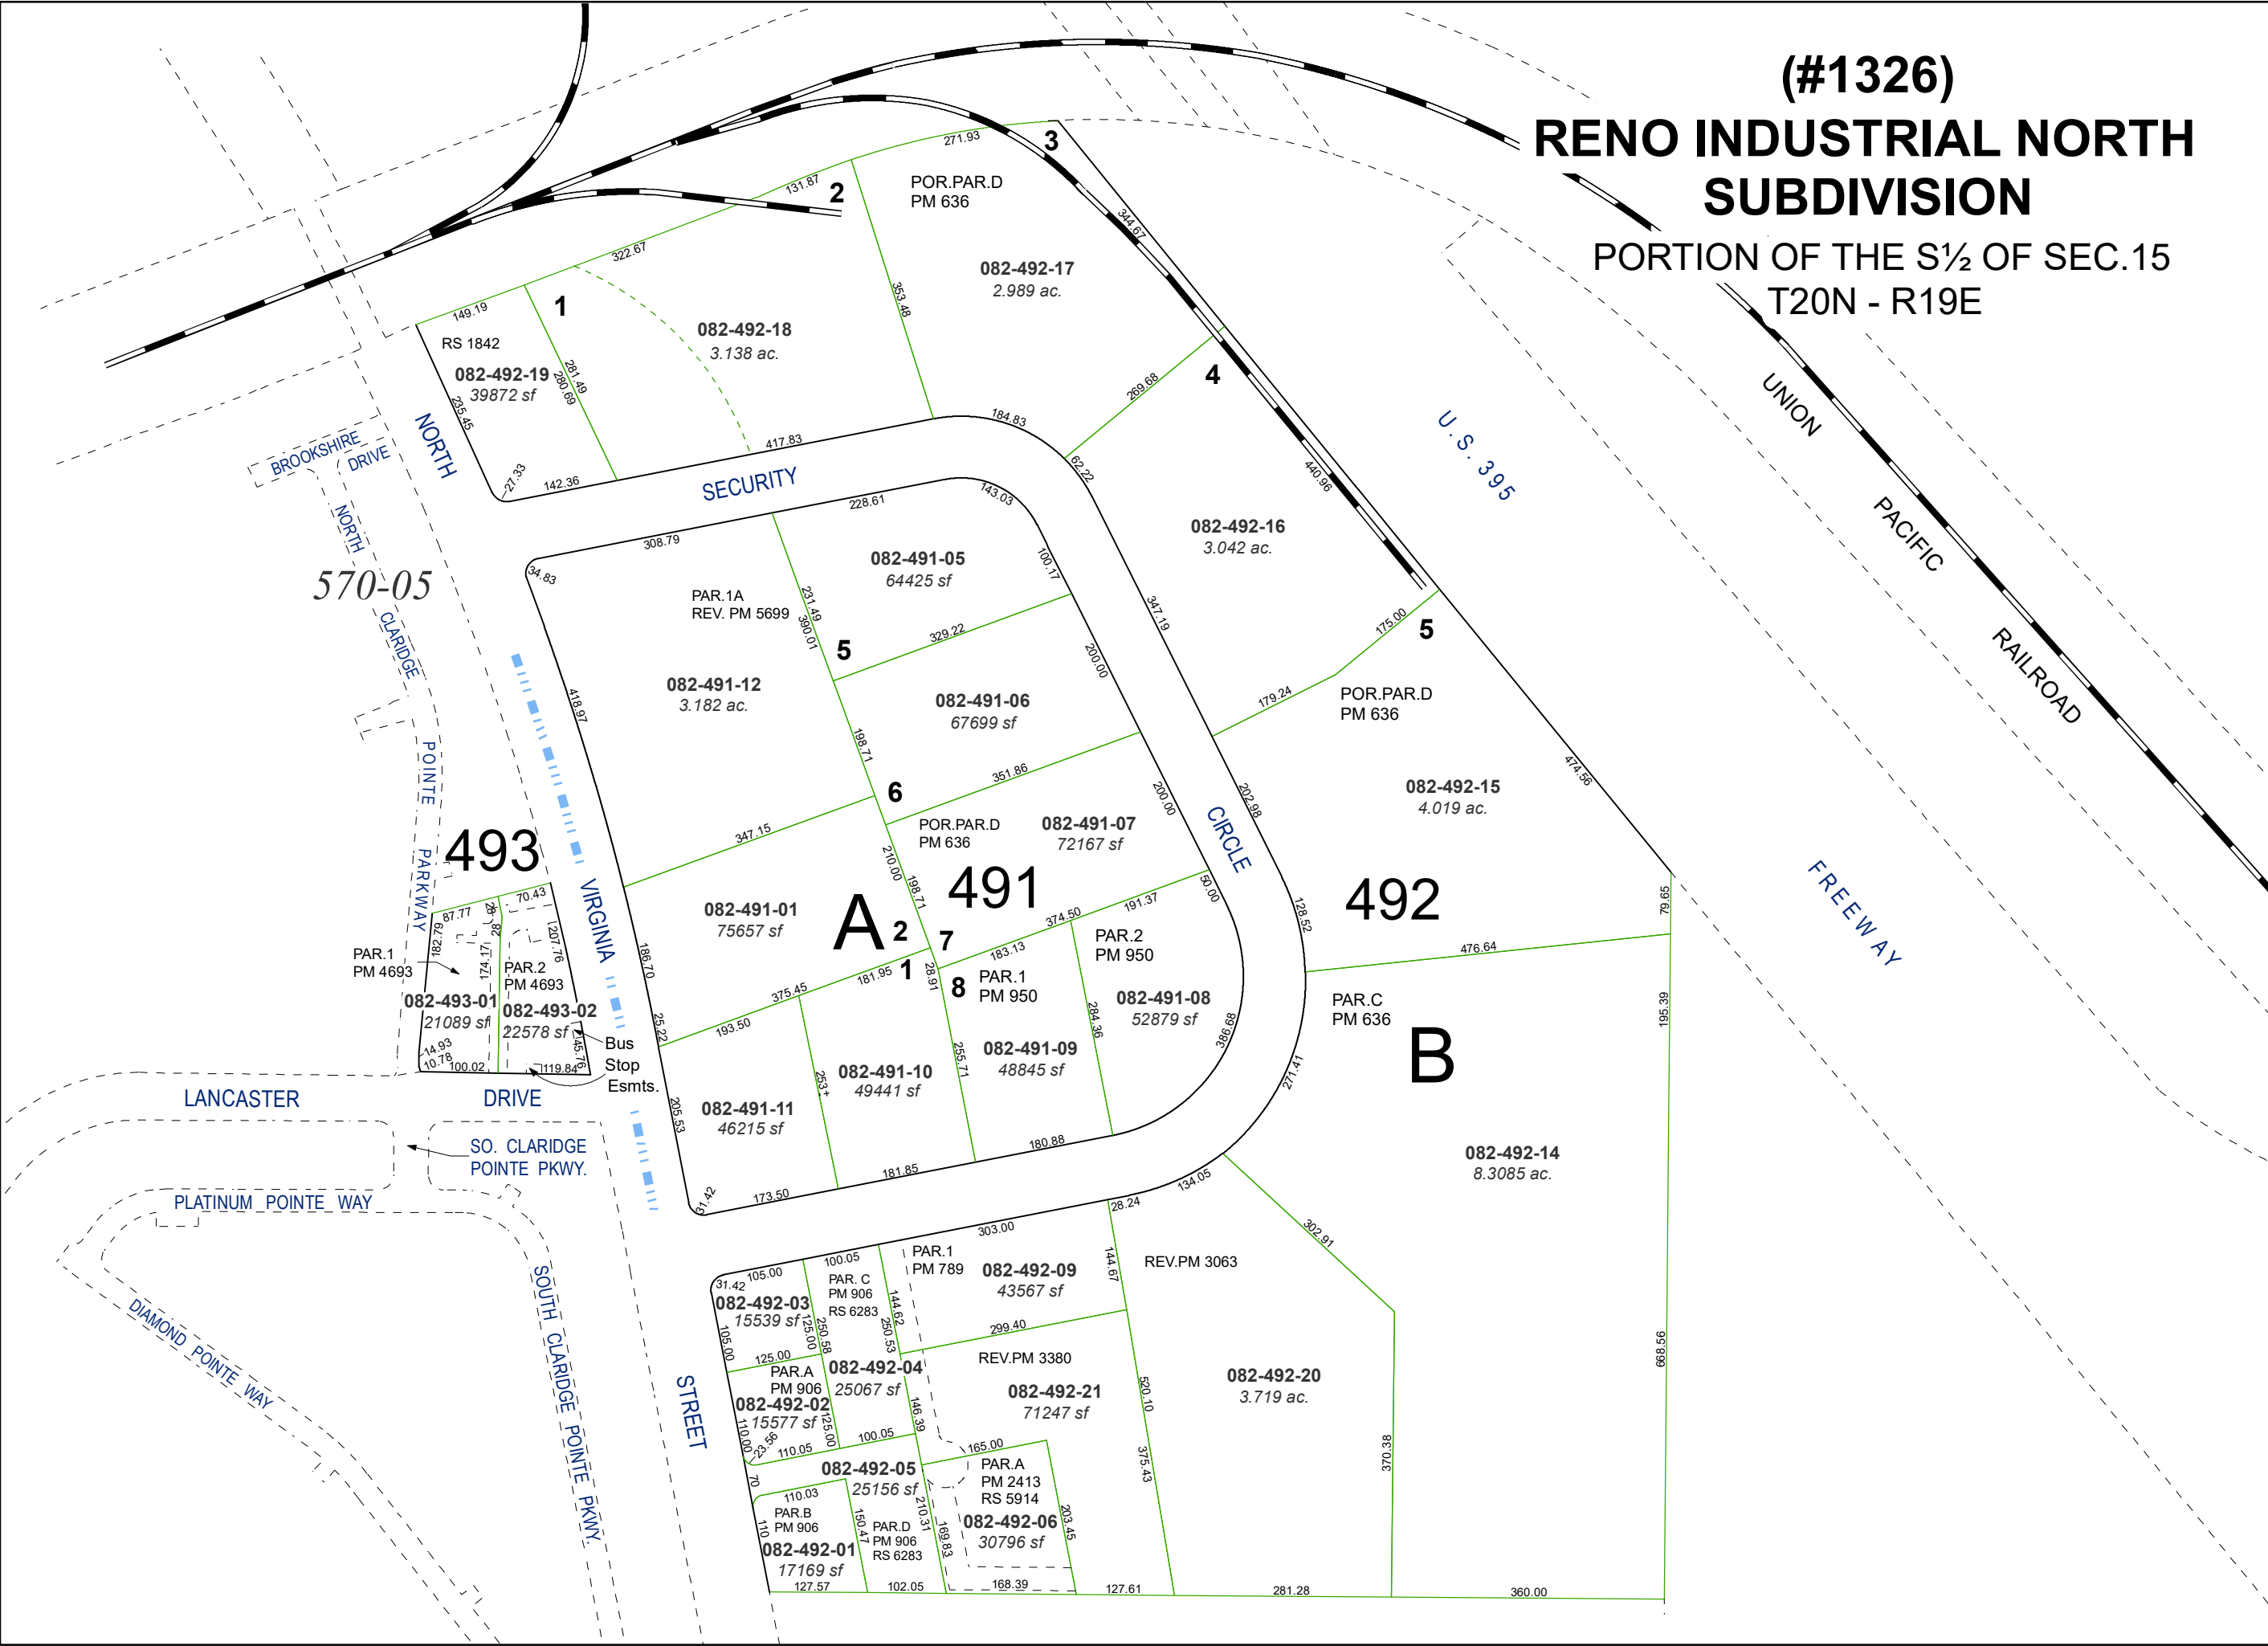

(#1326)
**RENO INDUSTRIAL NORTH
SUBDIVISION**



PORTION OF THE S½ OF SEC.15
T20N - R19E

Assessor's Map Number
082-49

STATE OF NEVADA
**WASHOE COUNTY
ASSESSOR'S OFFICE**
1001 East Ninth Street, Building D
Reno, Nevada 89512
(775) 328-2231



Feet
0 50 100 150 200
1 inch = 200 feet

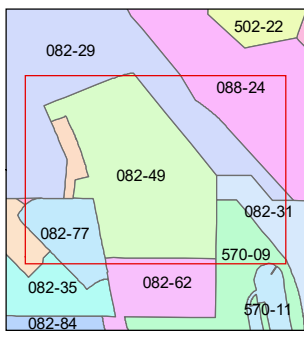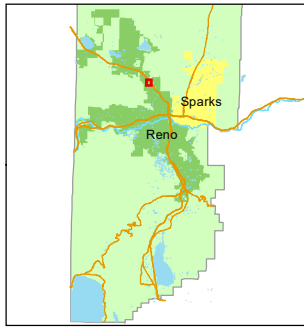

created by: CFB 01/20/2011
updated: SR 09/03/21 JRA 11/17/23

area previously shown on map(s):

NOTE: This map was prepared for the use of the Washoe County Assessor for assessment and illustrative purposes only. It does not represent a survey of the premises. No liability is assumed as to the sufficiency or accuracy of the data delineated hereon.