

ROLLING HILLS RANCHOS


PORTION OF NE ¼ SECTION 23
T20N - R19E

(#806)
UNIT NO.5

(#798)
UNIT NO.3

(#773)
UNIT NO.1

(#805)
UNIT NO. 4

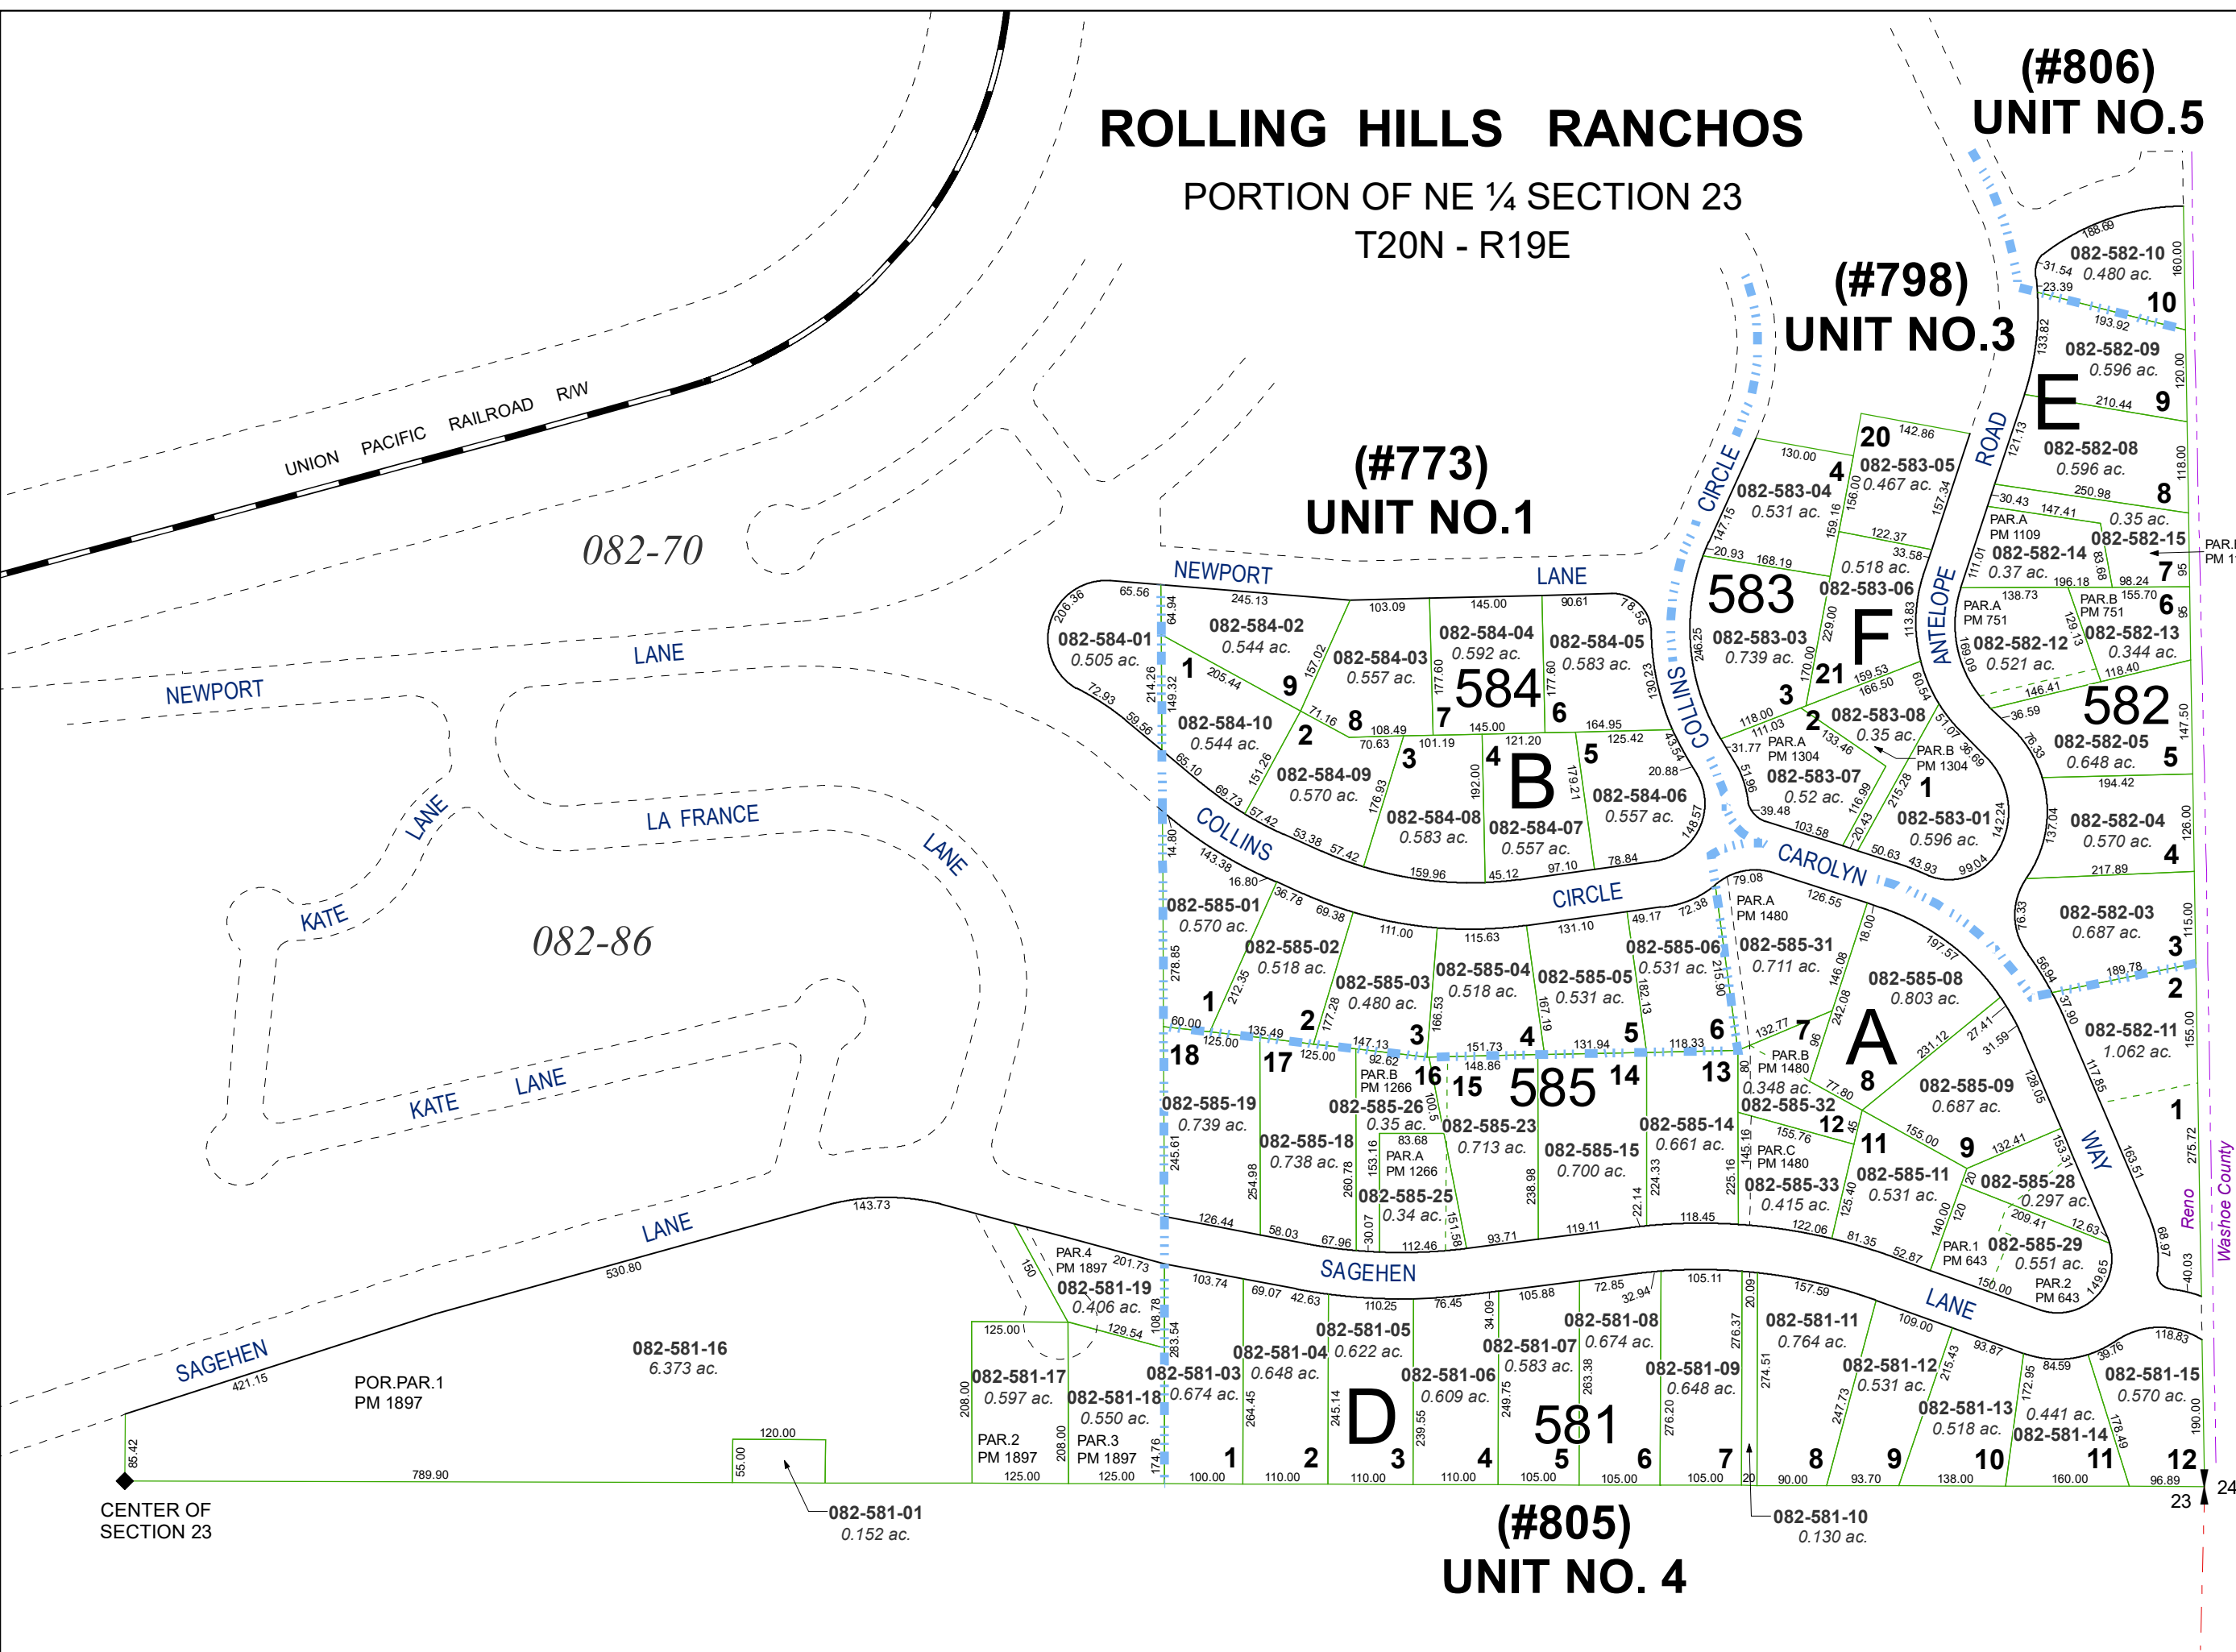

Assessor's Map Number


082-58

STATE OF NEVADA
WASHOE COUNTY
ASSESSOR'S OFFICE
1001 East Ninth Street, Building D
Reno, Nevada 89512
(775) 328-2231



Feet
0 50 100 150 200

1 inch = 200 feet

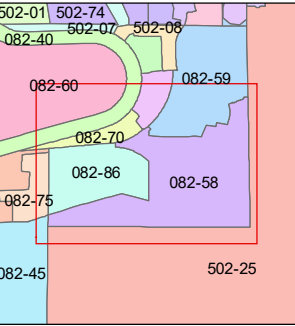

created by: SR 02/03/2022

updated:

area previously shown on map(s):

NOTE: This map was prepared for the use of the Washoe County Assessor for assessment and illustrative purposes only. It does not represent a survey of the premises. No liability is assumed as to the sufficiency or accuracy of the data delineated hereon.