


NORTHERN LIGHTS SUBDIVISION - UNIT 1 (#3010)

PORTION SW ¼ SECTION 23, T20N - R19E

BOOK 502

45

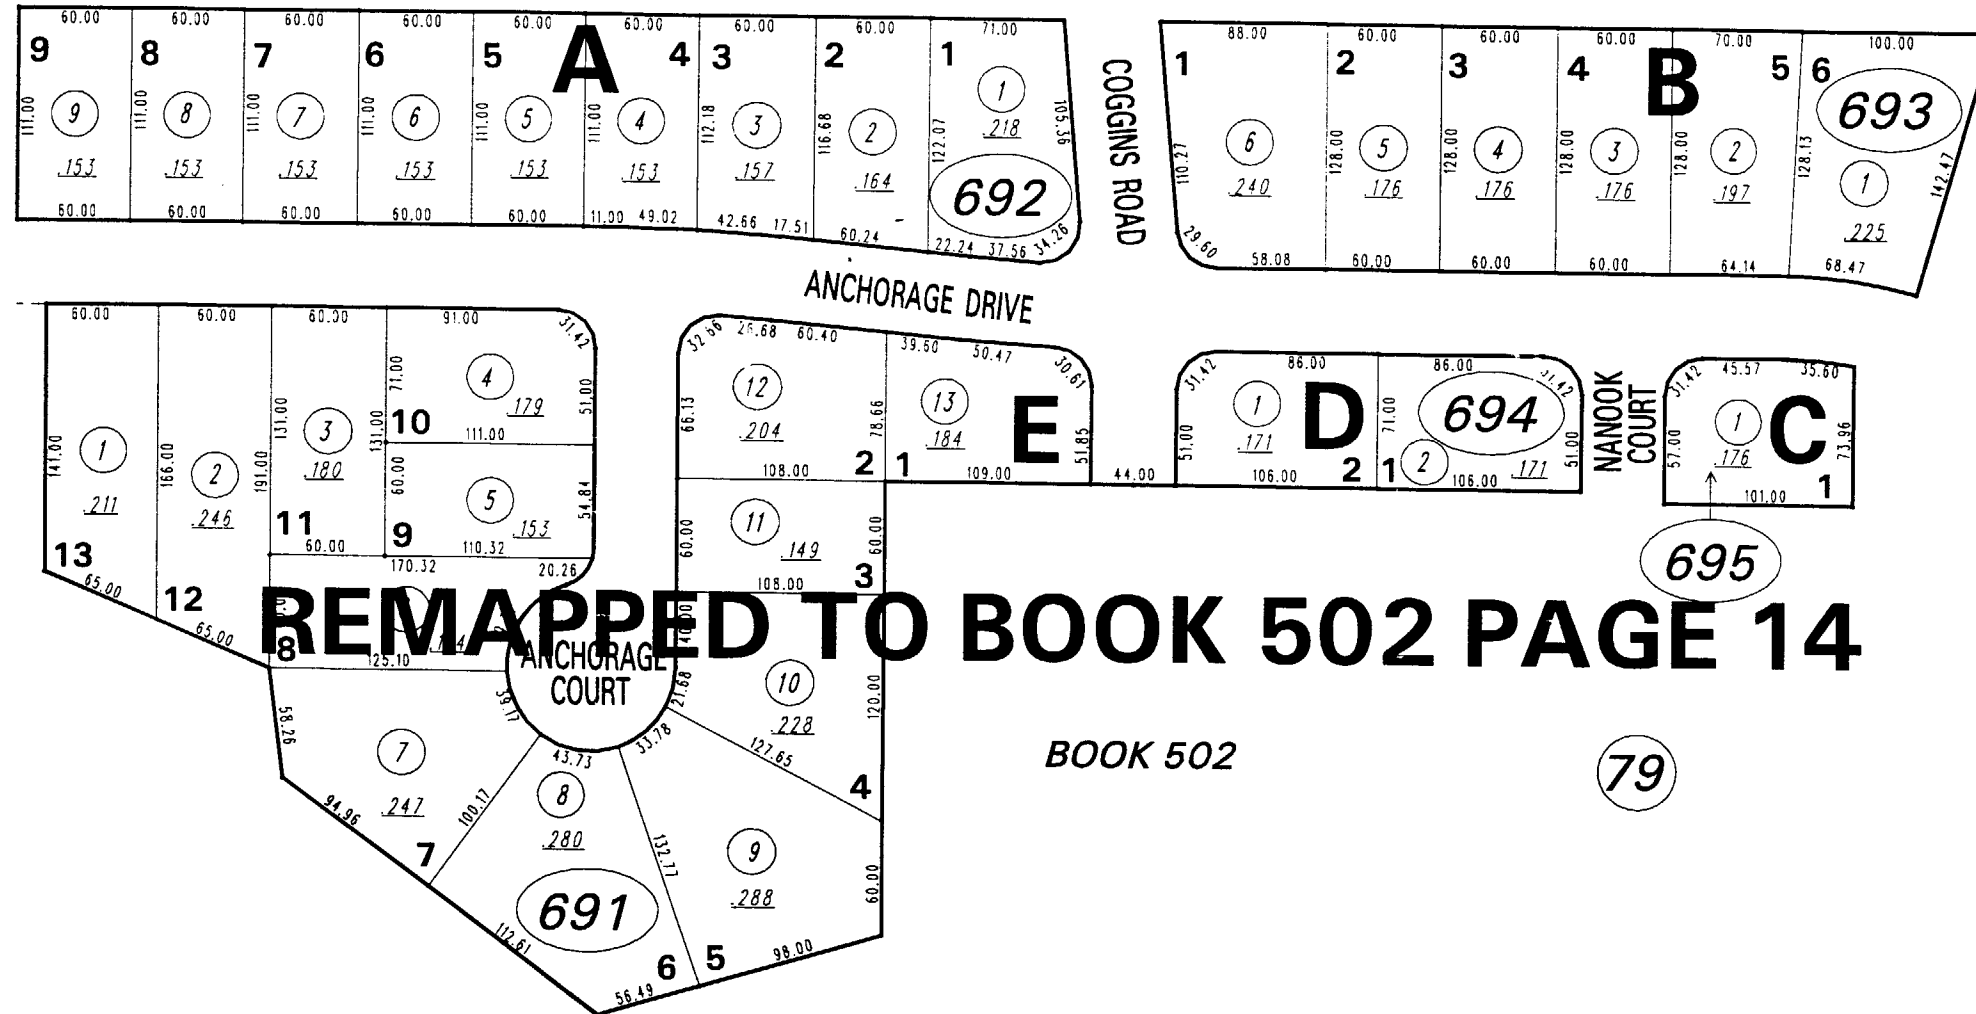

40

BOOK 502

79

79



1" = 100'



NOTE: This map is prepared for the use of the Washoe County Assessor for assessment and illustrative purposes only. It does not represent a survey of the premises. No liability is assumed as to the sufficiency or the accuracy of the data delineated hereon.

Office of Washoe County Assessor, Nevada - Robert W. McGowan

This area previously shown on _____
NOTE:
ASSESSOR'S BLOCK NUMBERS SHOWN IN ELLIPSES
ASSESSOR'S PARCEL NUMBERS SHOWN IN CIRCLES

Drawn by RM 3/23/94
Revised 12/28/97 TJF 1/20/99 RLT
DSR 12/20/99