


45

BOOK 502

(#3476)
NORTHERN LIGHTS SUBDIVISION
UNIT 4

A PORTION OF THE SW 1/4 OF SEC. 23
T20N - R19E

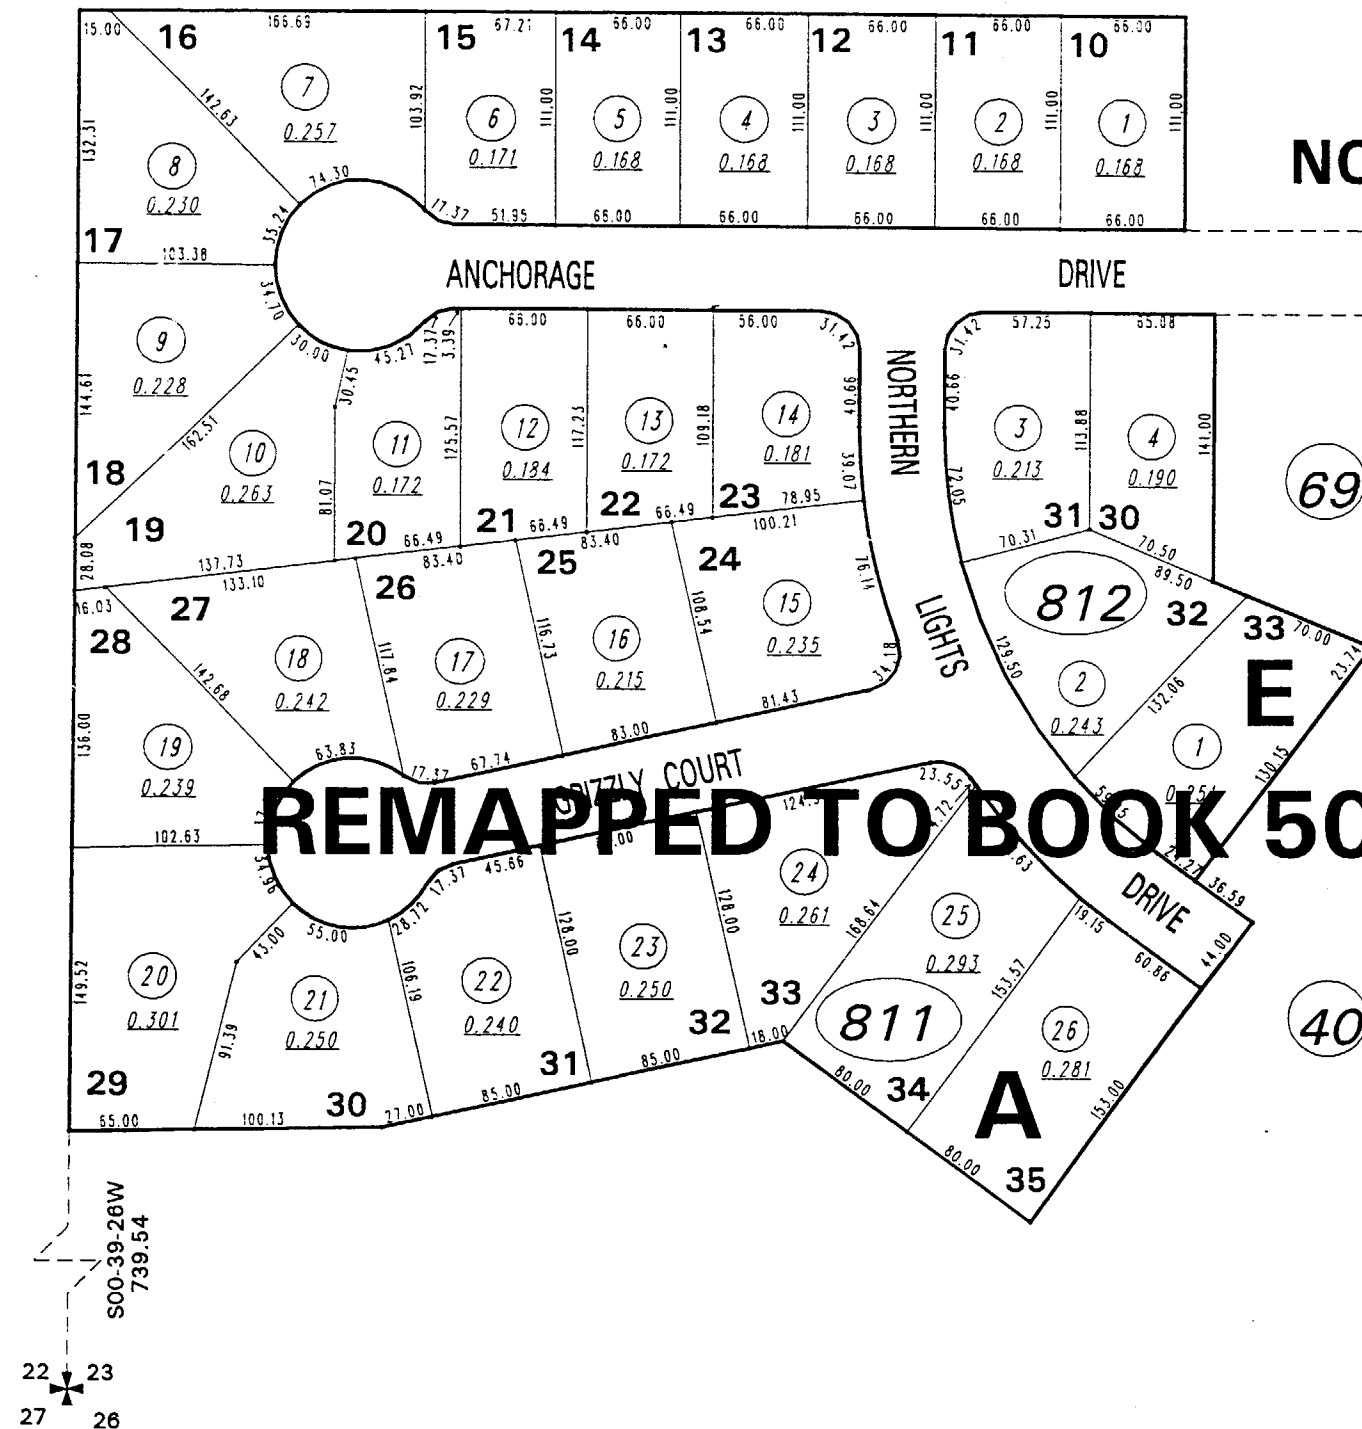

REMAPPED TO BOOK 502 PAGE 17

NOTE: This map is prepared for the use of the Washoe County Assessor for assessment and illustrative purposes only. It does not represent a survey of the premises. No liability is assumed as to the sufficiency or the accuracy of the data delineated hereon.

Office of Washoe County Assessor, Nevada - Robert W. McGowan

This area previously shown on 82-40

NOTE:
ASSESSOR'S BLOCK NUMBERS SHOWN IN ELLIPSES
ASSESSOR'S PARCEL NUMBERS SHOWN IN CIRCLES

Drawn by	12/26/97 TJF
Revised	1/20/99 RLT
DSR	12/20/99

ARC INFO 7.2.1 WINDOWS NT WORKSTATION 4.0