

PORTION OF NE ¼ SECTION 4
T20N - R24E

(#135)
(#467)
TOWN OF
WADSWORTH

(#466)
WADSWORTH TOWNSITE

Assessor's Map Number

084-16



STATE OF NEVADA
WASHOE COUNTY
ASSESSOR'S OFFICE

1001 East Ninth Street, Building D
Reno, Nevada 89512
(775) 328-2231



Feet
0 50 100 150 200

1 inch = 200 feet

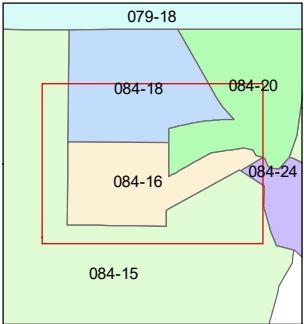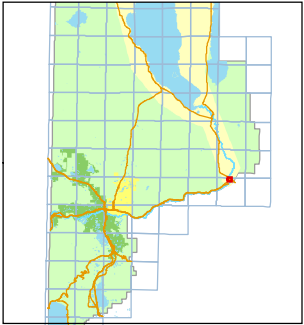


created by: TWT 9/25/2009

updated: KSB 1/17/25

area previously shown on map(s):

NOTE: This map was prepared for the use of the Washoe County Assessor for assessment and illustrative purposes only. It does not represent a survey of the premises. No liability is assumed as to the sufficiency or accuracy of the data delineated hereon.

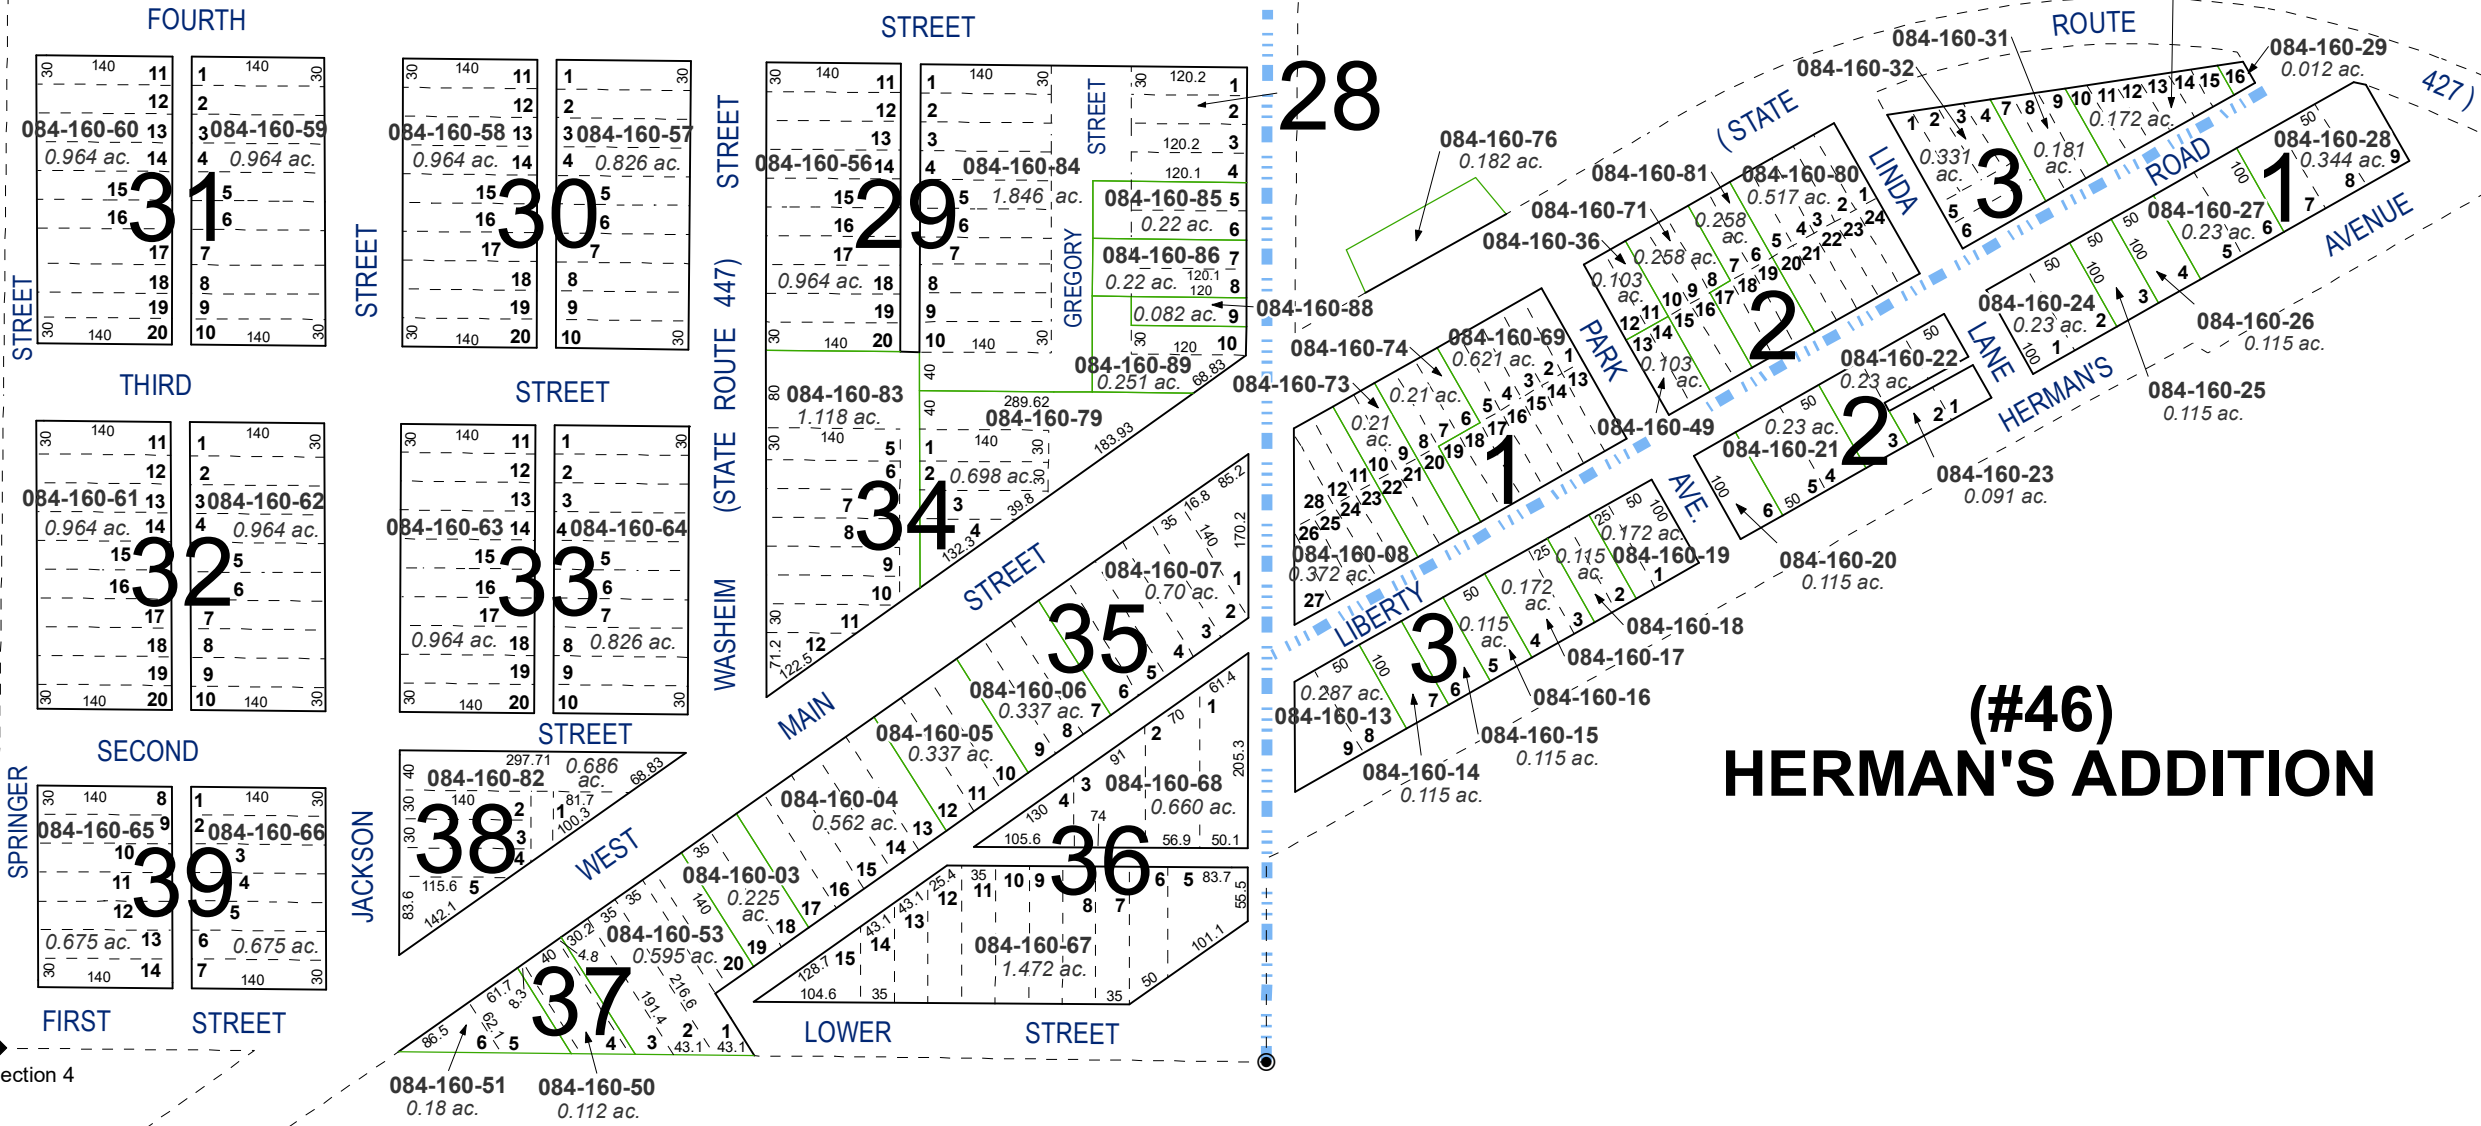

NOTE:
BLOCKS 29, 30, 31, 32, 33, 36 & 39
ARE TRIBAL LAND