


SUN VALLEY BOULEVARD

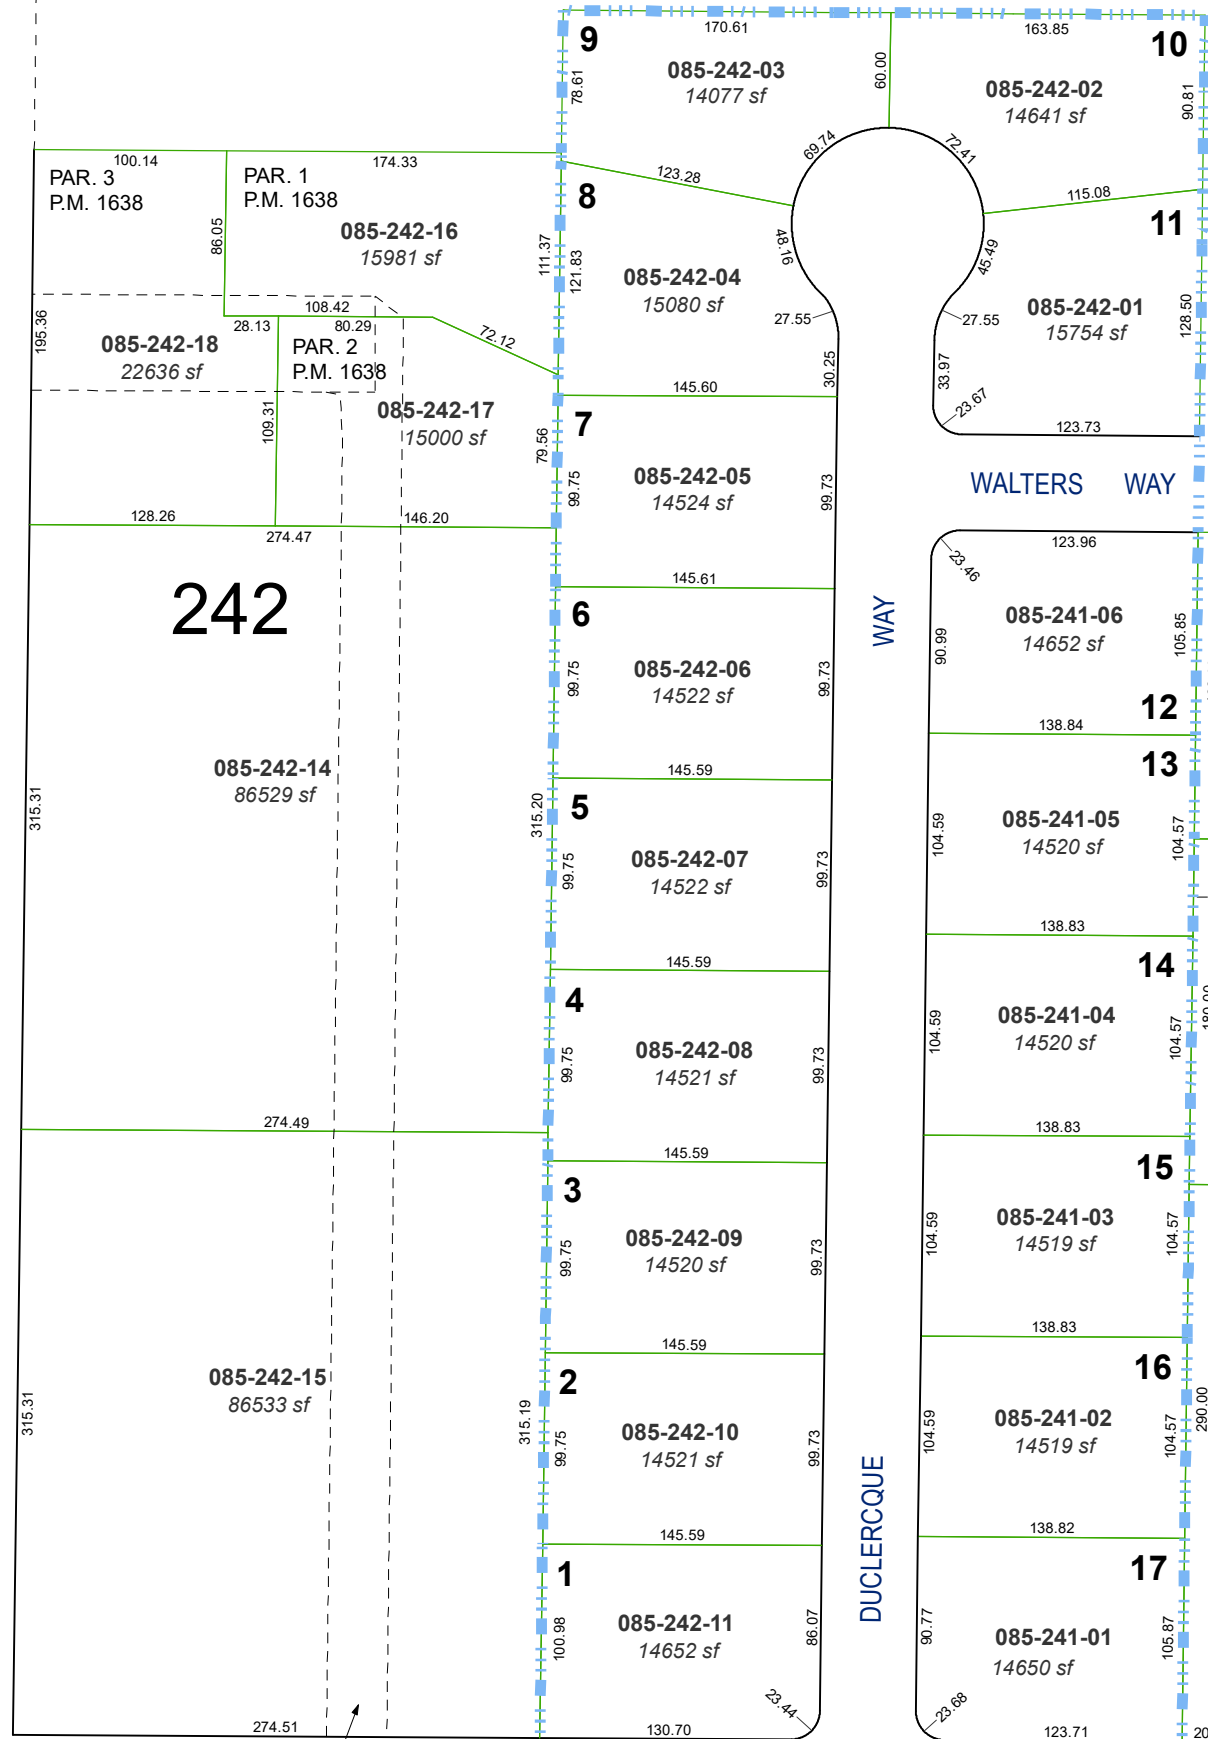

TRUCKEE MEADOWS DEVELOPMENT MOBILE HOME ESTATES SUBDIVISION UNIT NO. 1

POR. OF NW ¼ OF SE ¼ OF SECTION 18
T20N - R20E

PERIDOT
WAY

WALTERS
WAY

WAY

WEWOKA
WAY

WAY

DRIVE

LEON

EAST

SIXTH

AVENUE

Assessor's Map Number

085-24



STATE OF NEVADA
WASHOE COUNTY
ASSESSOR'S OFFICE

1001 East Ninth Street, Building D
Reno, Nevada 89512
(775) 328-2231



Feet
0 25 50 75 100

1 inch = 100 feet

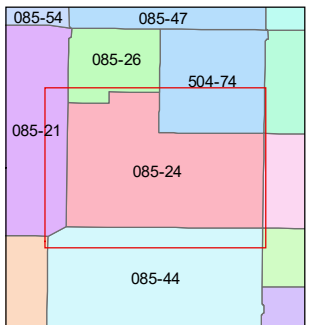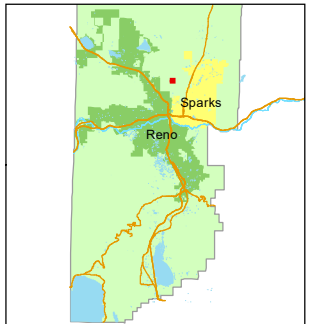

created by: TWT 8/3/2011

updated: JRA 1/14/22

area previously shown on map(s):

NOTE: This map was prepared for the use of the Washoe County Assessor for assessment and illustrative purposes only. It does not represent a survey of the premises. No liability is assumed as to the sufficiency or accuracy of the data delineated hereon.