


(#1123)
BRUCE SUBDIVISION NO. 2
S ½ OF SE ¼ OF SW ¼ OF SECTION 17
T20N - R20E


DRIVE

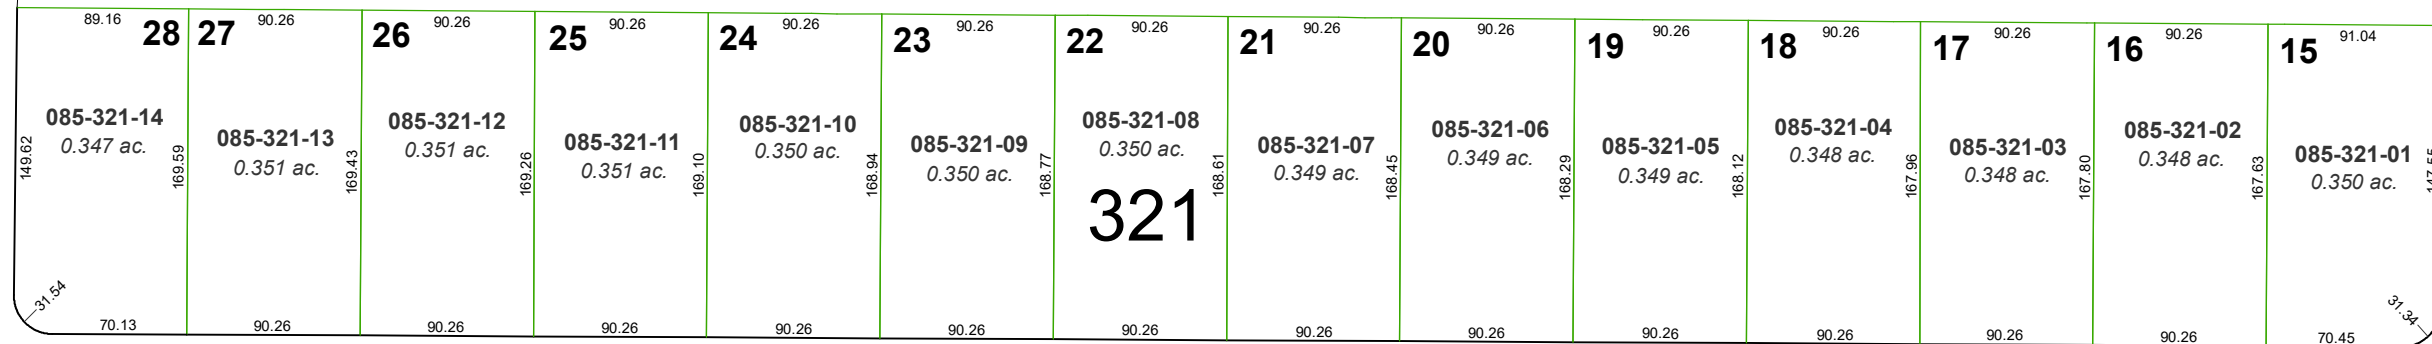

ALOHA

WAY

YUKON

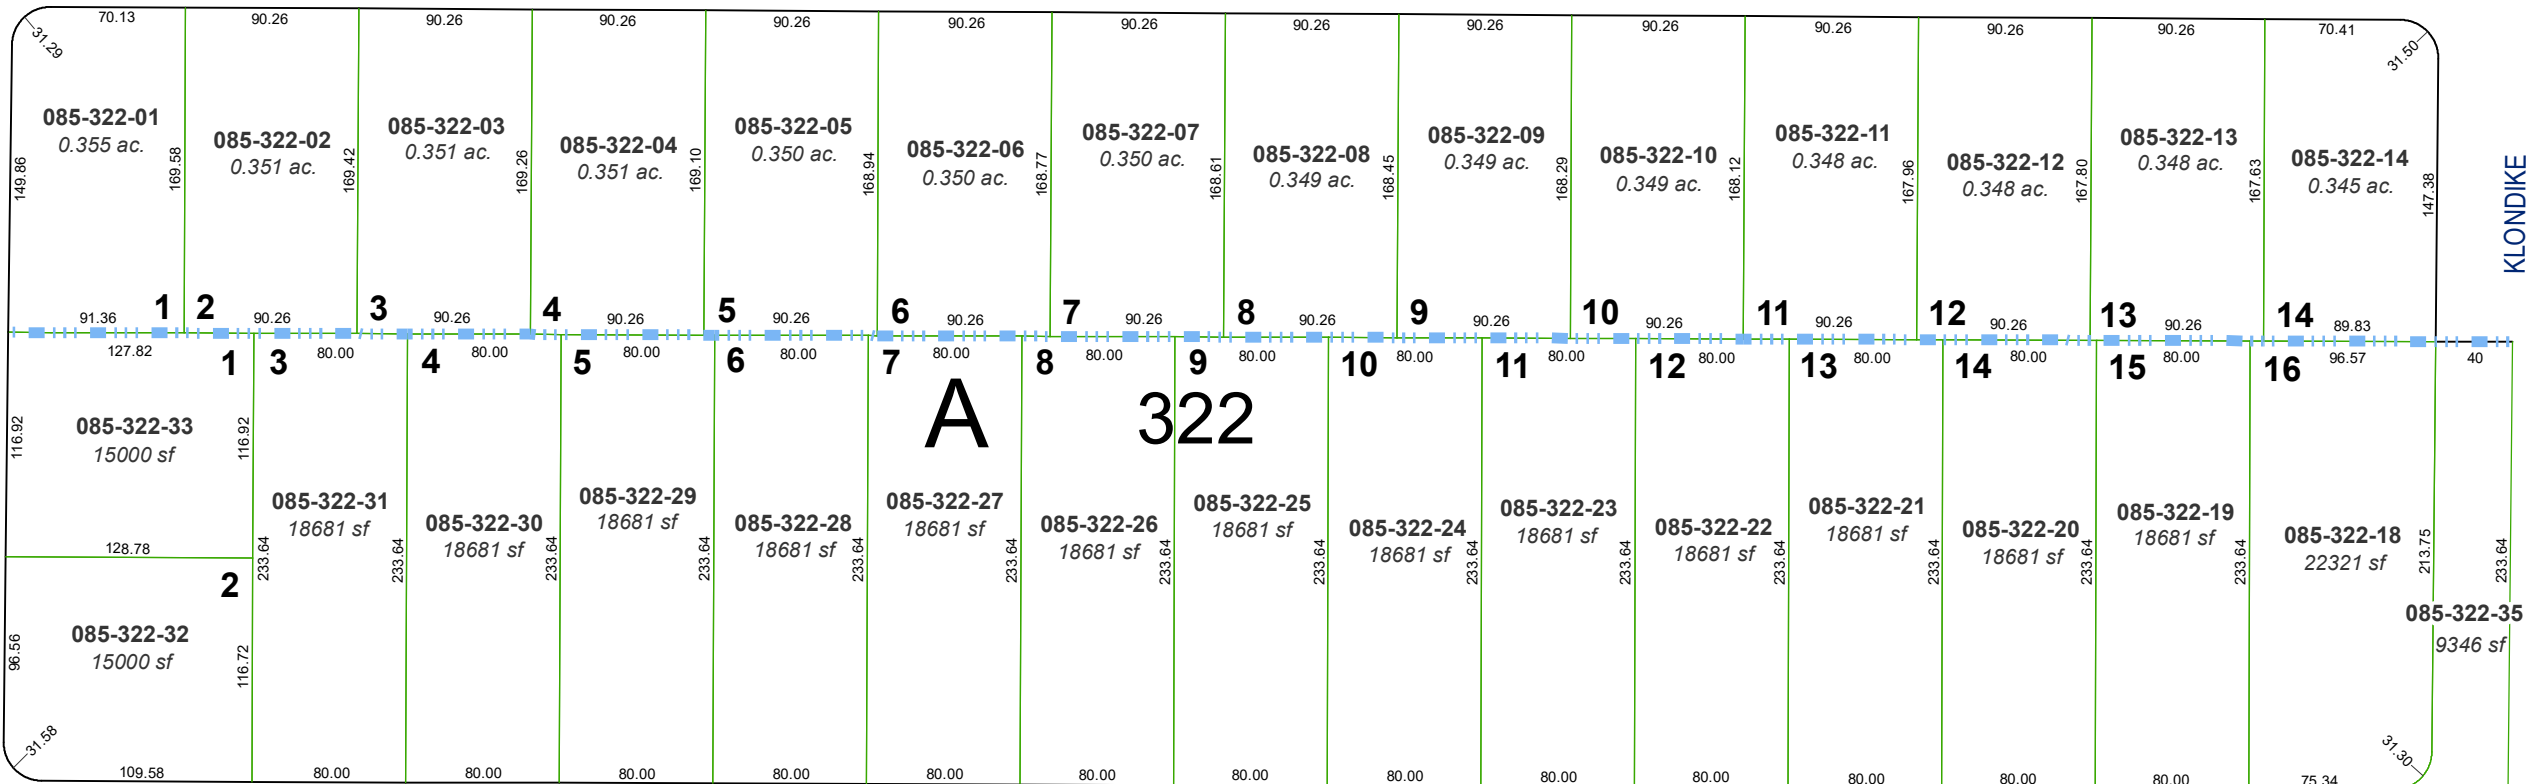

EAST

FIFTH

AVENUE

S 1/4 COR.
SEC. 17

GLENMYRA
CIRCLE

(#2131)
CAIN SUBDIVISION

Assessor's Map Number

085-32



STATE OF NEVADA
WASHOE COUNTY
ASSESSOR'S OFFICE

1001 East Ninth Street, Building D
Reno, Nevada 89512
(775) 328-2231



Feet
0 25 50 75 100

1 inch = 100 feet

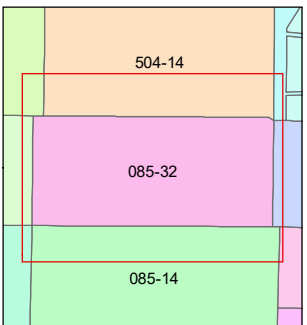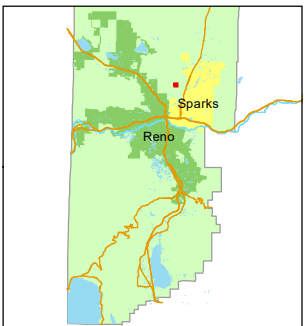

created by: TWT 8/5/2011

updated: JRA 5/21/21

area previously shown on map(s):

NOTE: This map was prepared for the use of the Washoe County Assessor for assessment and illustrative purposes only. It does not represent a survey of the premises. No liability is assumed as to the sufficiency or accuracy of the data delineated hereon.