


PORTION OF NE ¼ OF SE ¼ OF SECTION 13, T20N - R19E &  
S ½ OF NW ¼ OF SW ¼ OF SECTION 18, T20N - R20E

Assessor's Map Number



085-61

STATE OF NEVADA  
**WASHOE COUNTY**  
**ASSESSOR'S OFFICE**  
Joshua G. Wilson, Assessor

1001 East Ninth Street  
Building D  
Reno, Nevada 89512  
(775) 328-2231

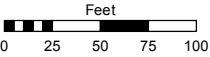

1 inch = 100 feet

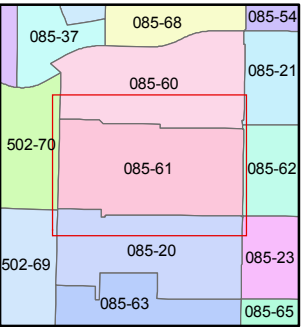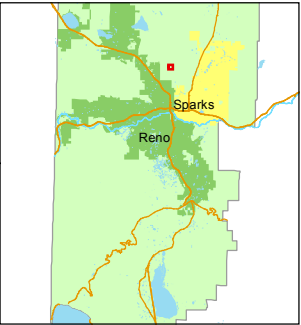


created by: TWT 8/2/2011

last updated:

area previously shown on map(s)

NOTE: This map was prepared for the use of the Washoe County Assessor for assessment and illustrative purposes only. It does not represent a survey of the premises. No liability is assumed as to the sufficiency or accuracy of the data delineated hereon.

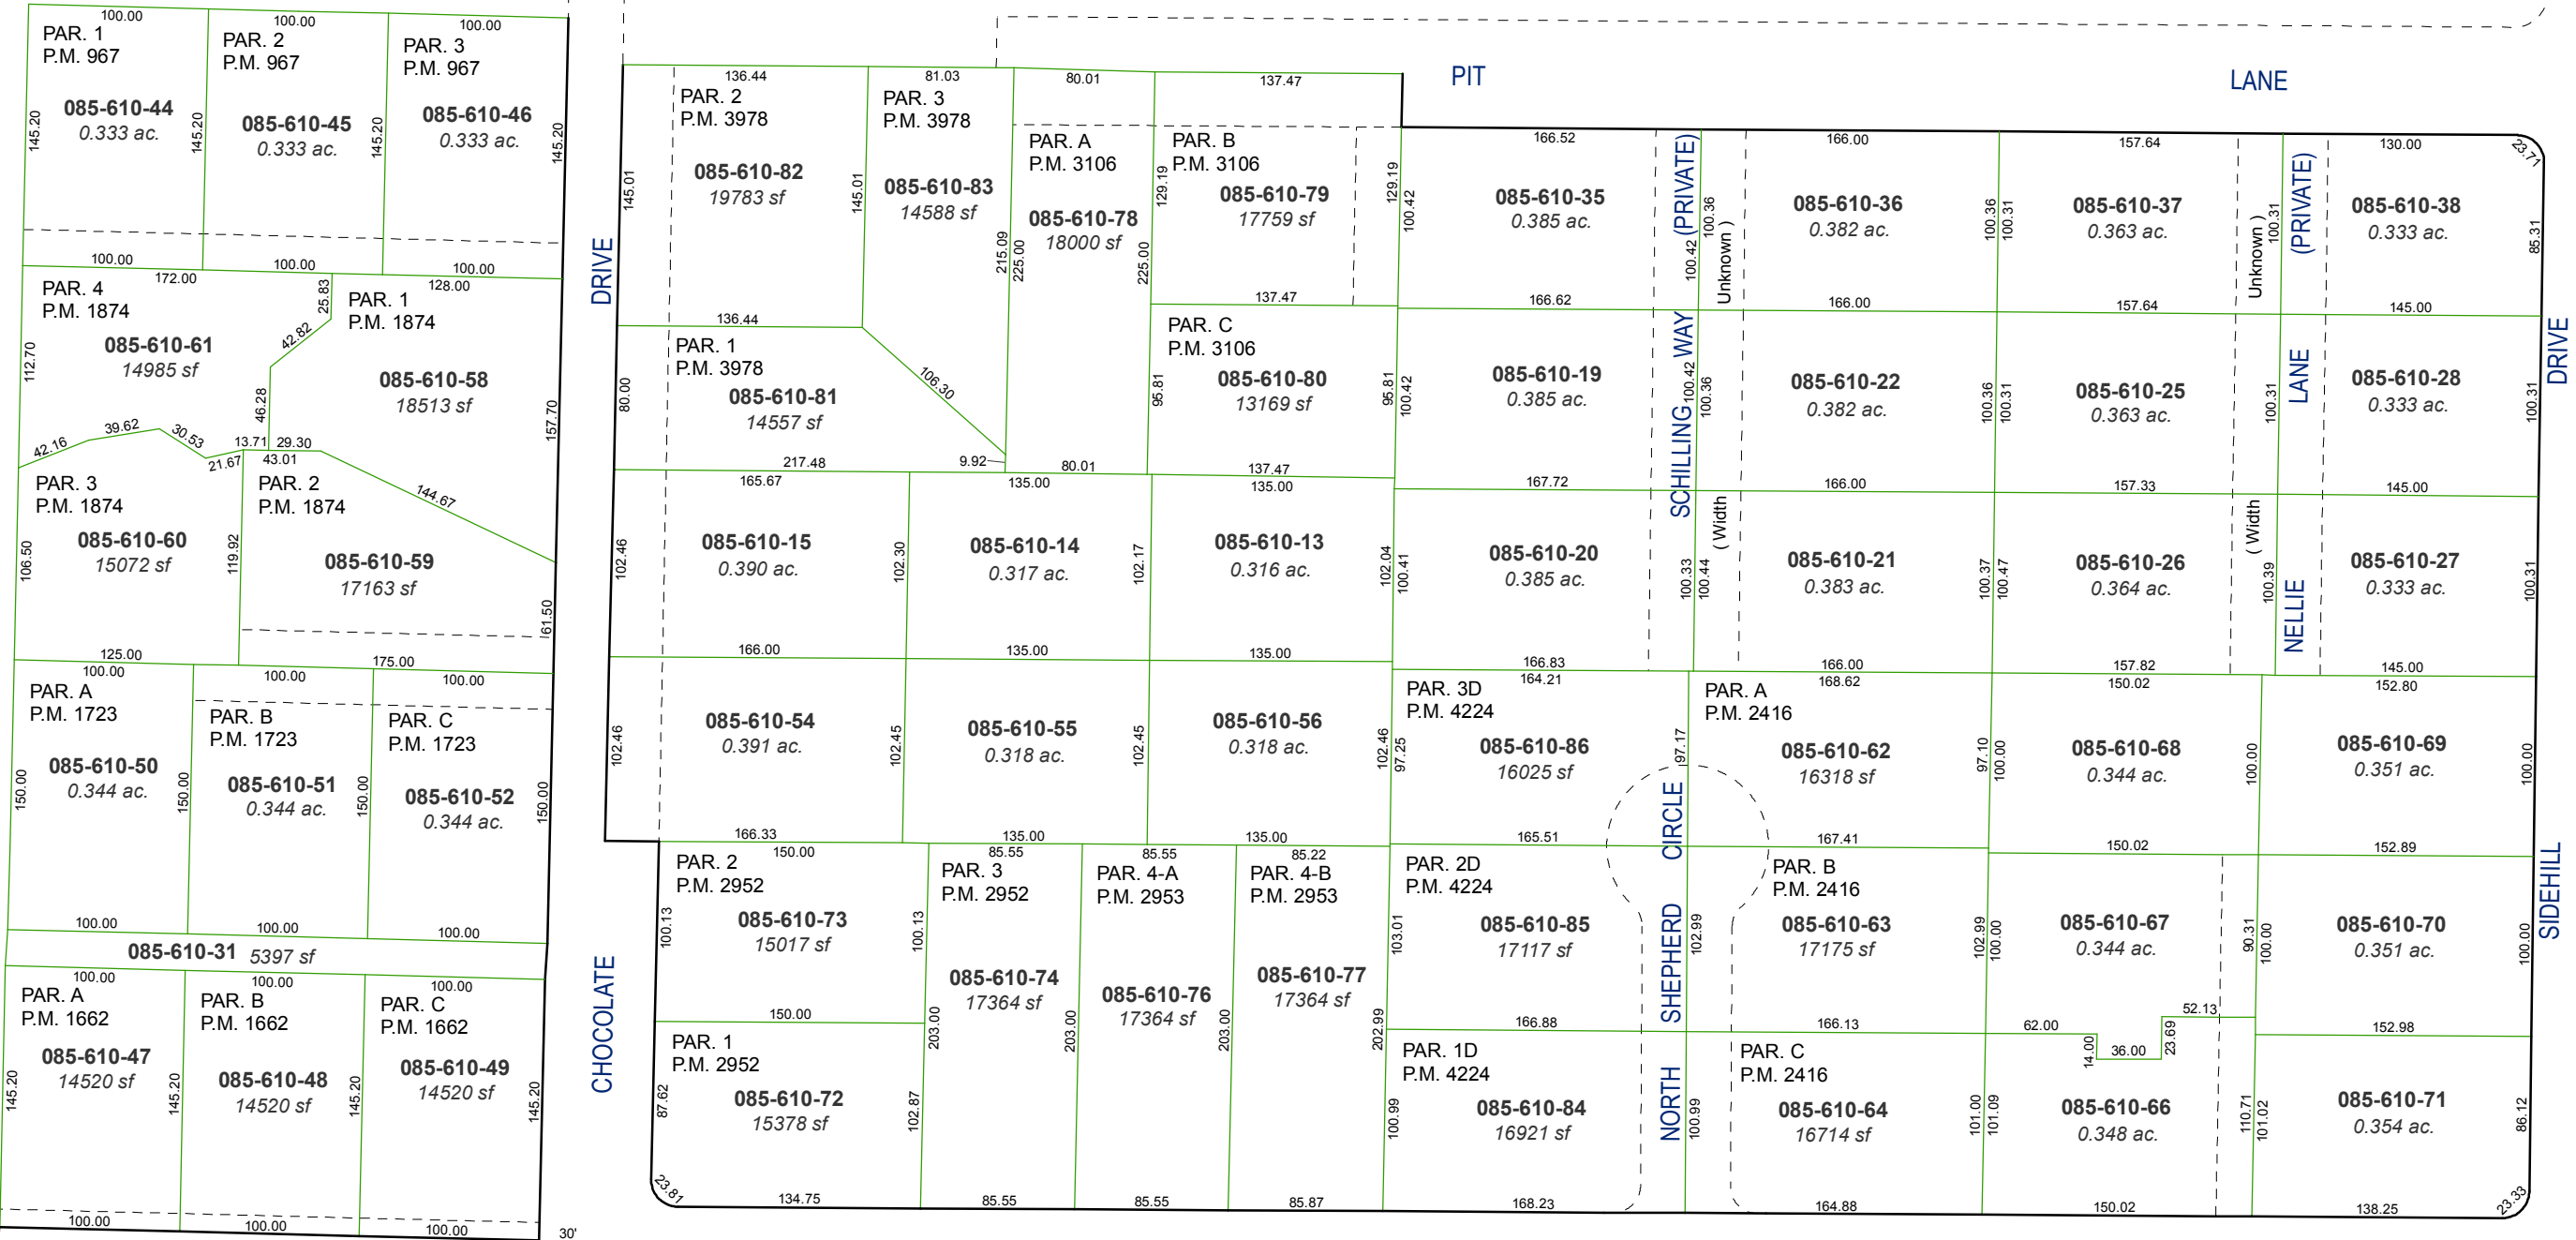

T20N-R19E  
S00-31-57W  
T20N-R20E  
1336.81'

13  
24  
18  
19