


(#574)
SUN VALLEY SUBDIVISION NO. 6

PORTION OF SOUTH 1/2 OF NW 1/4 OF SEC. 20
T20N - R20E


(#2119)
JON SUB. UNIT NO. 2

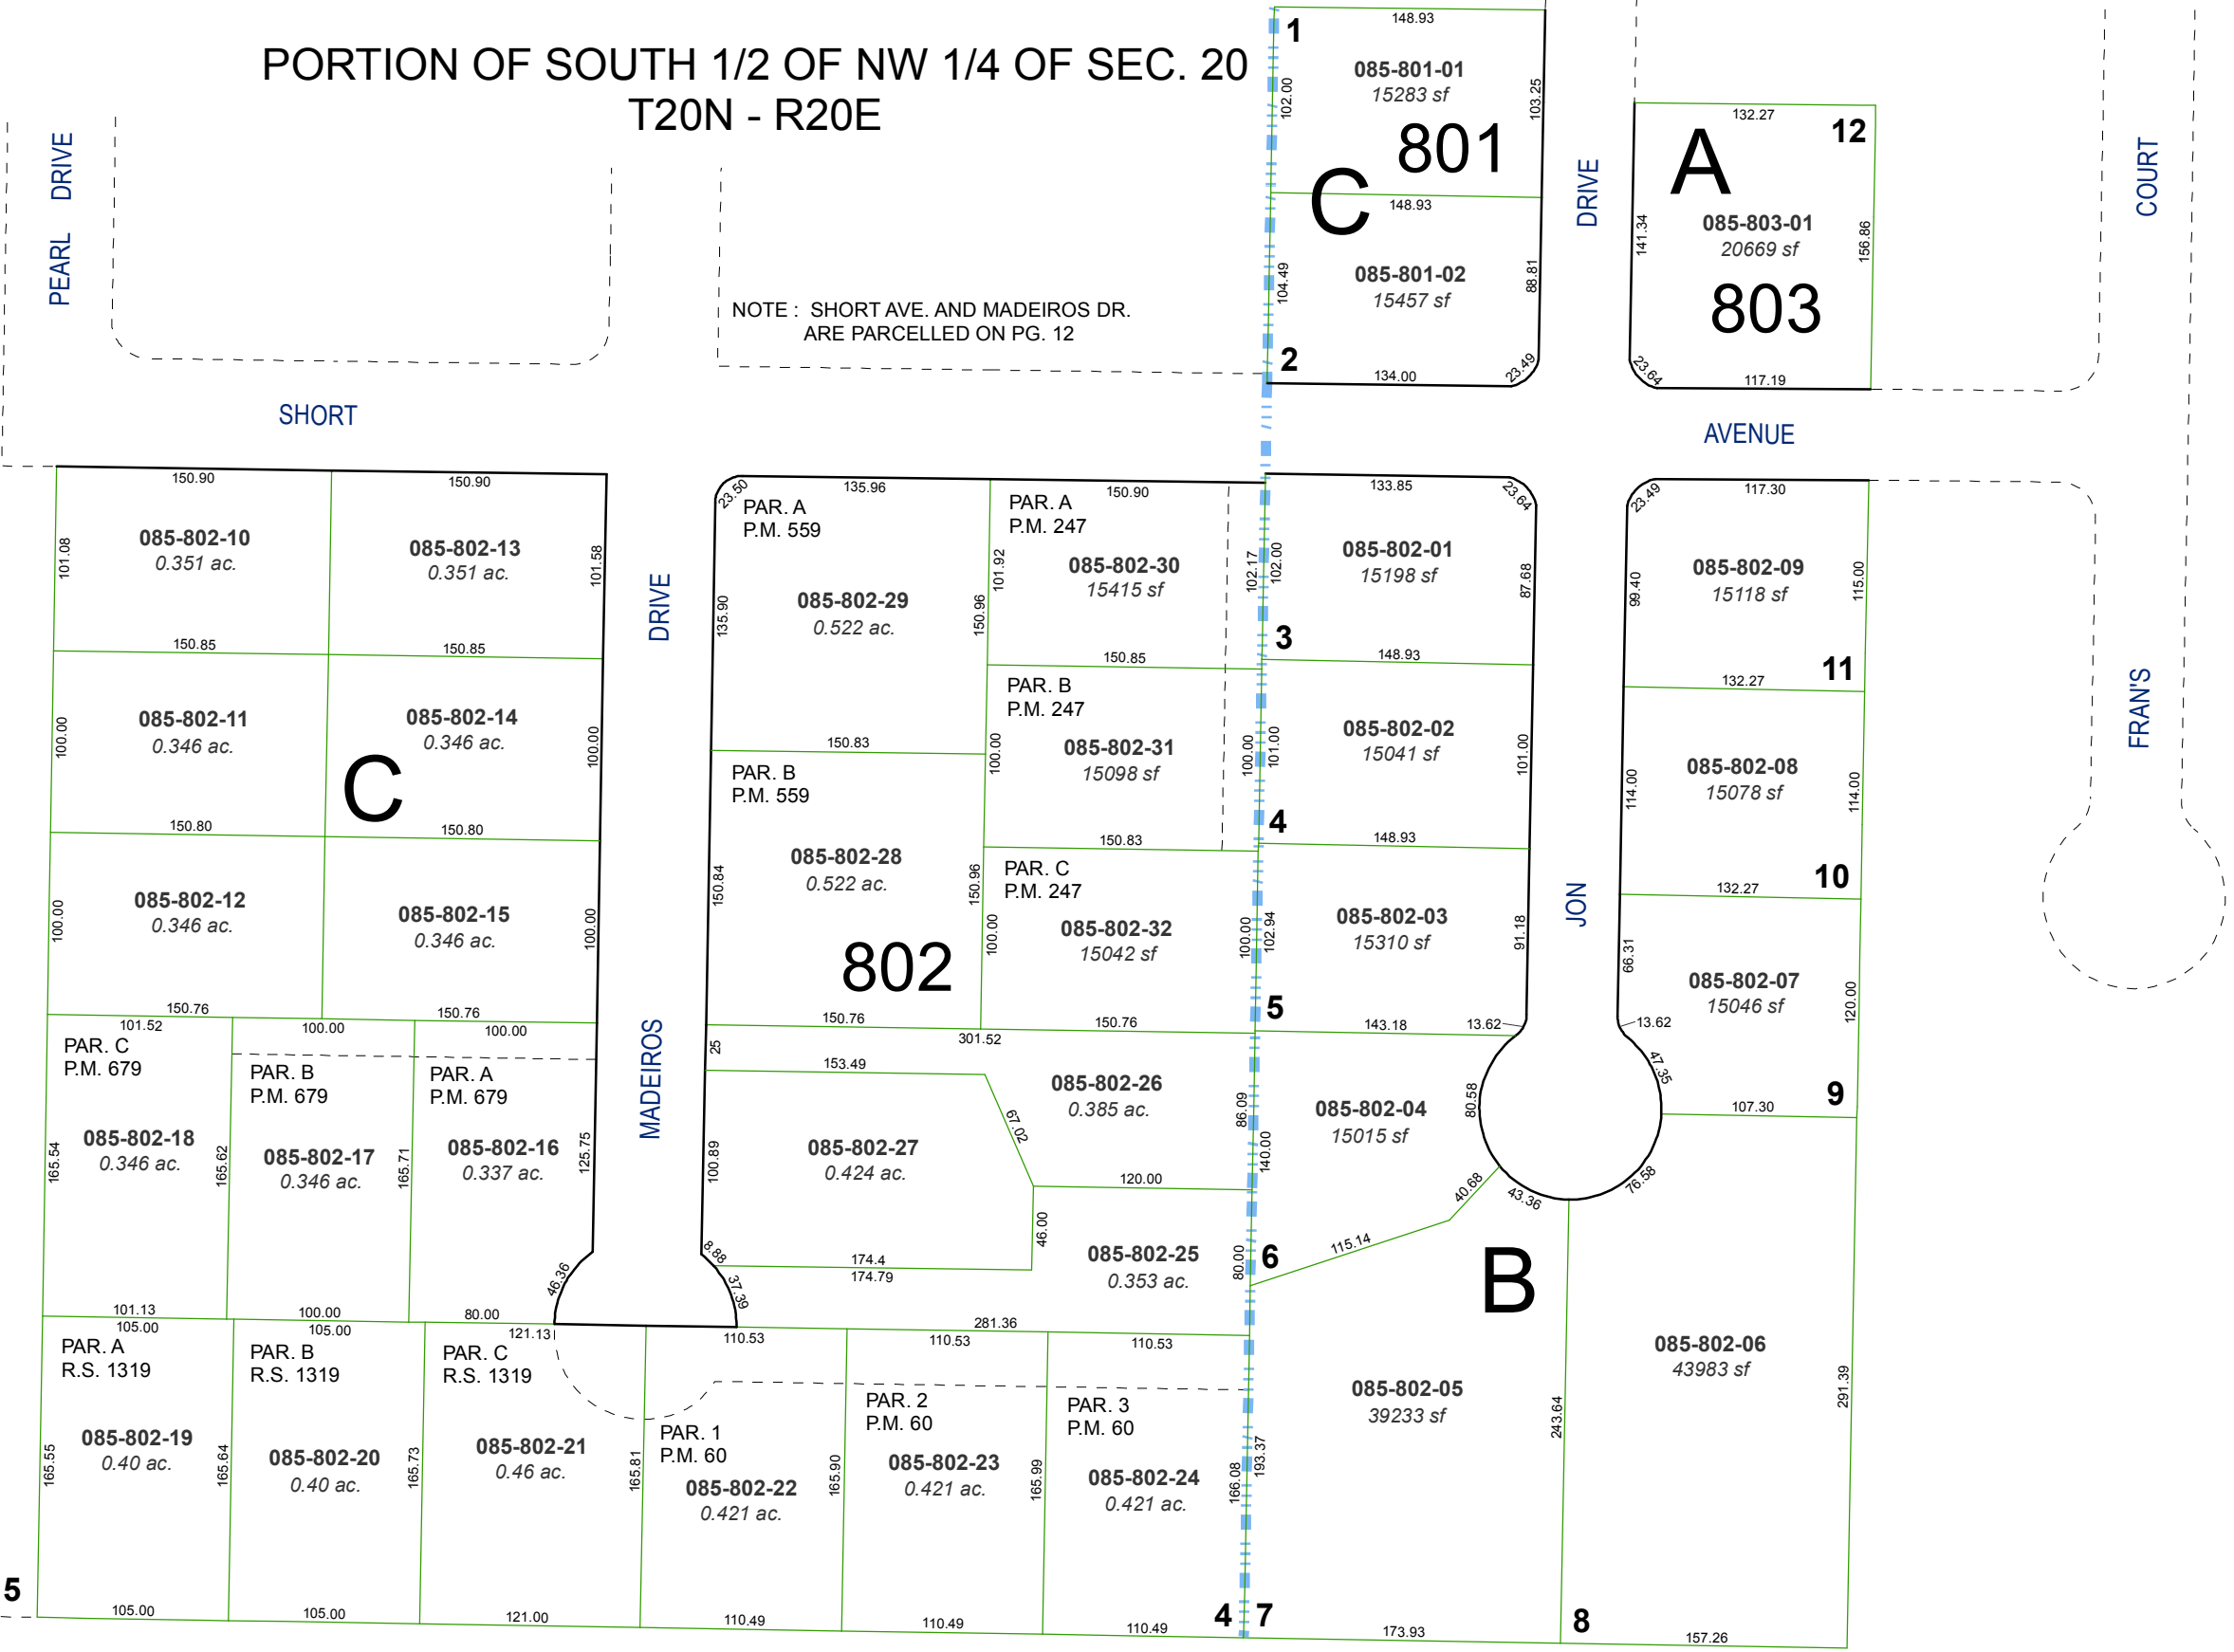



Assessor's Map Number
085-80

STATE OF NEVADA
WASHOE COUNTY
ASSESSOR'S OFFICE
Joshua G. Wilson, Assessor

1001 East Ninth Street
Building D
Reno, Nevada 89512
(775) 328-2231

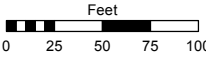

1 inch = 100 feet

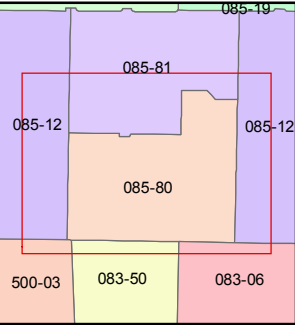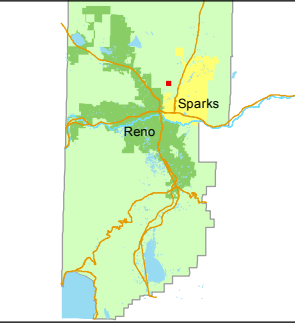

created by: TWT 9/2/2011

last updated: CFB 10/06/2014

area previously shown on map(s)

NOTE: This map was prepared for the use of the Washoe County Assessor for assessment and illustrative purposes only. It does not represent a survey of the premises. No liability is assumed as to the sufficiency or accuracy of the data delineated hereon.