



(#894)
SILVER KNOLLS ESTATES UNIT NO. 2
PORTION OF THE NORTH ½ SECTION 25
T21N - R18E

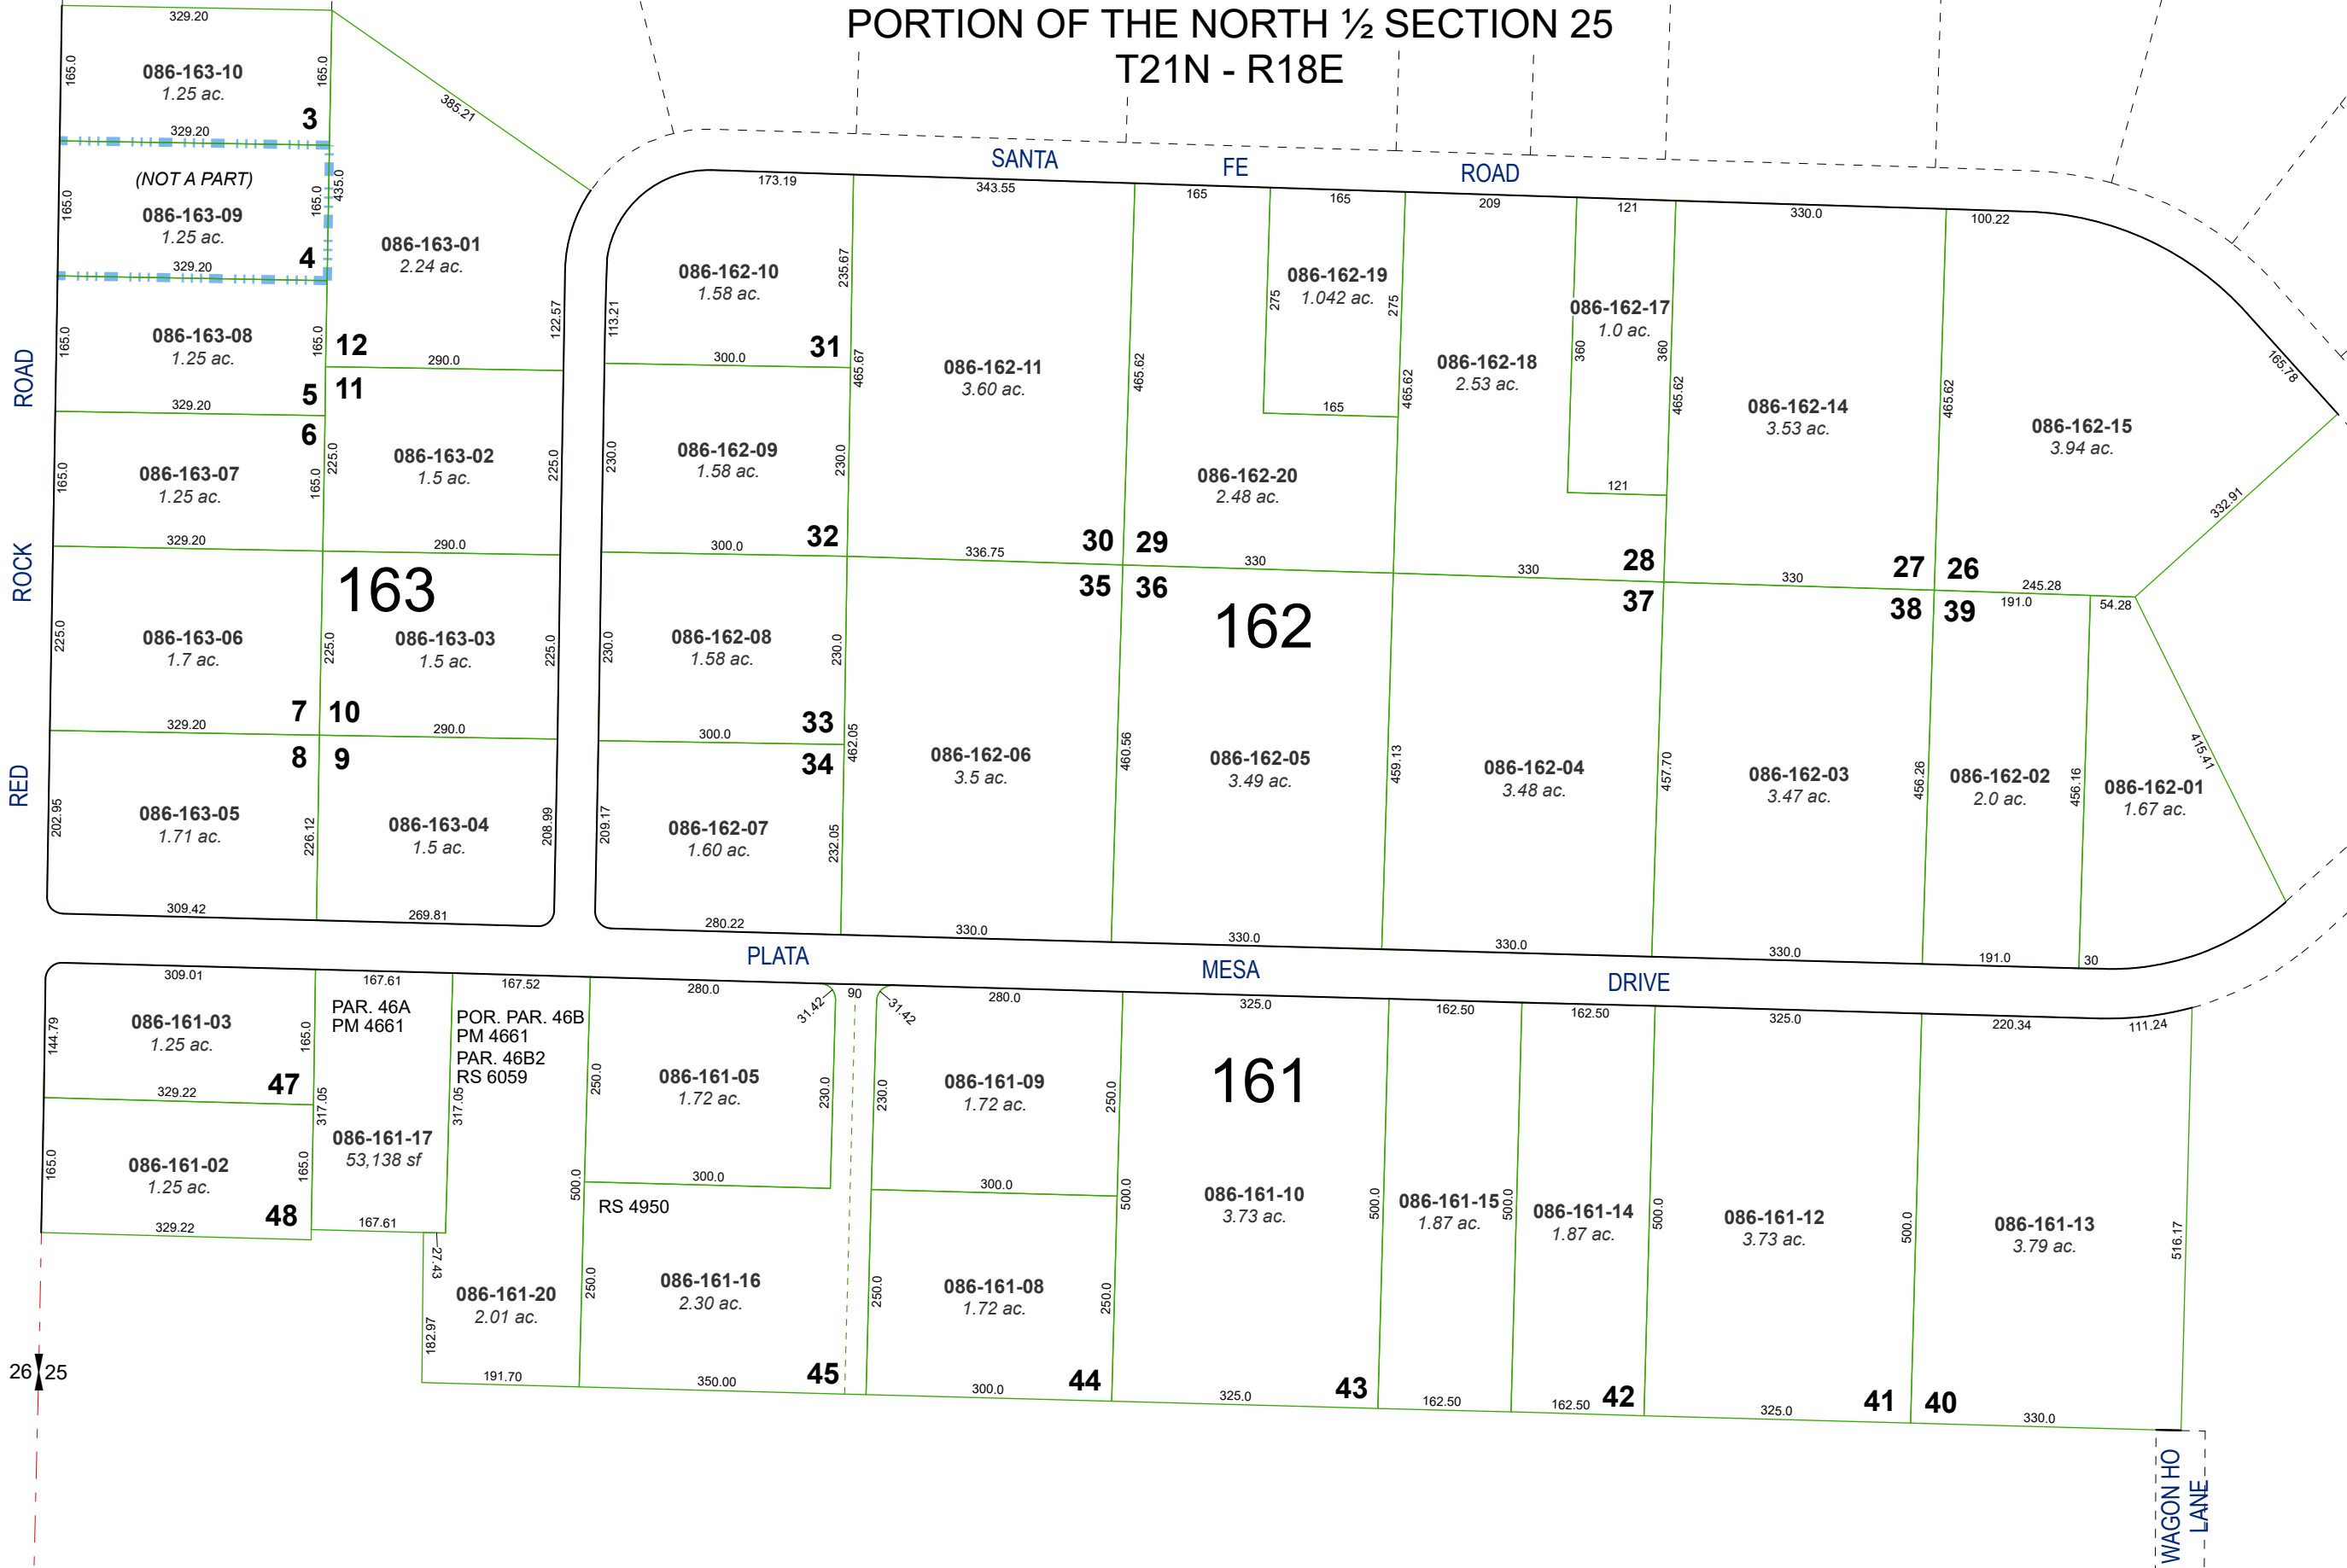



Assessor's Map Number

086-16

STATE OF NEVADA
WASHOE COUNTY
ASSESSOR'S OFFICE
1001 East Ninth Street, Building D
Reno, Nevada 89512
(775) 328-2231

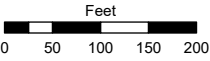

1 inch = 200 feet

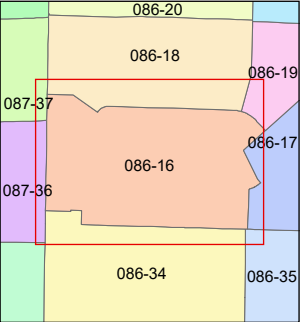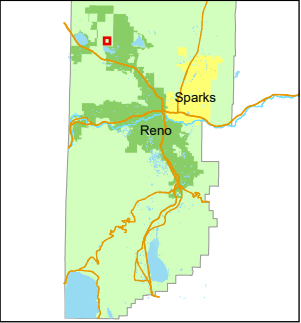

created by: EMG 3/5/2015

updated: JMO 7/3/19 JRA 4/29/22

KDW 3/31/26

area previously shown on map(s):

080-23

NOTE: This map was prepared for the use of the Washoe County Assessor for assessment and illustrative purposes only. It does not represent a survey of the premises. No liability is assumed as to the sufficiency or accuracy of the data delineated herein.