


(#1017)  
**SILVER KNOLLS RANCHOS UNIT NO. 6-A**  
SW ¼ SECTION 24  
T21N - R18E

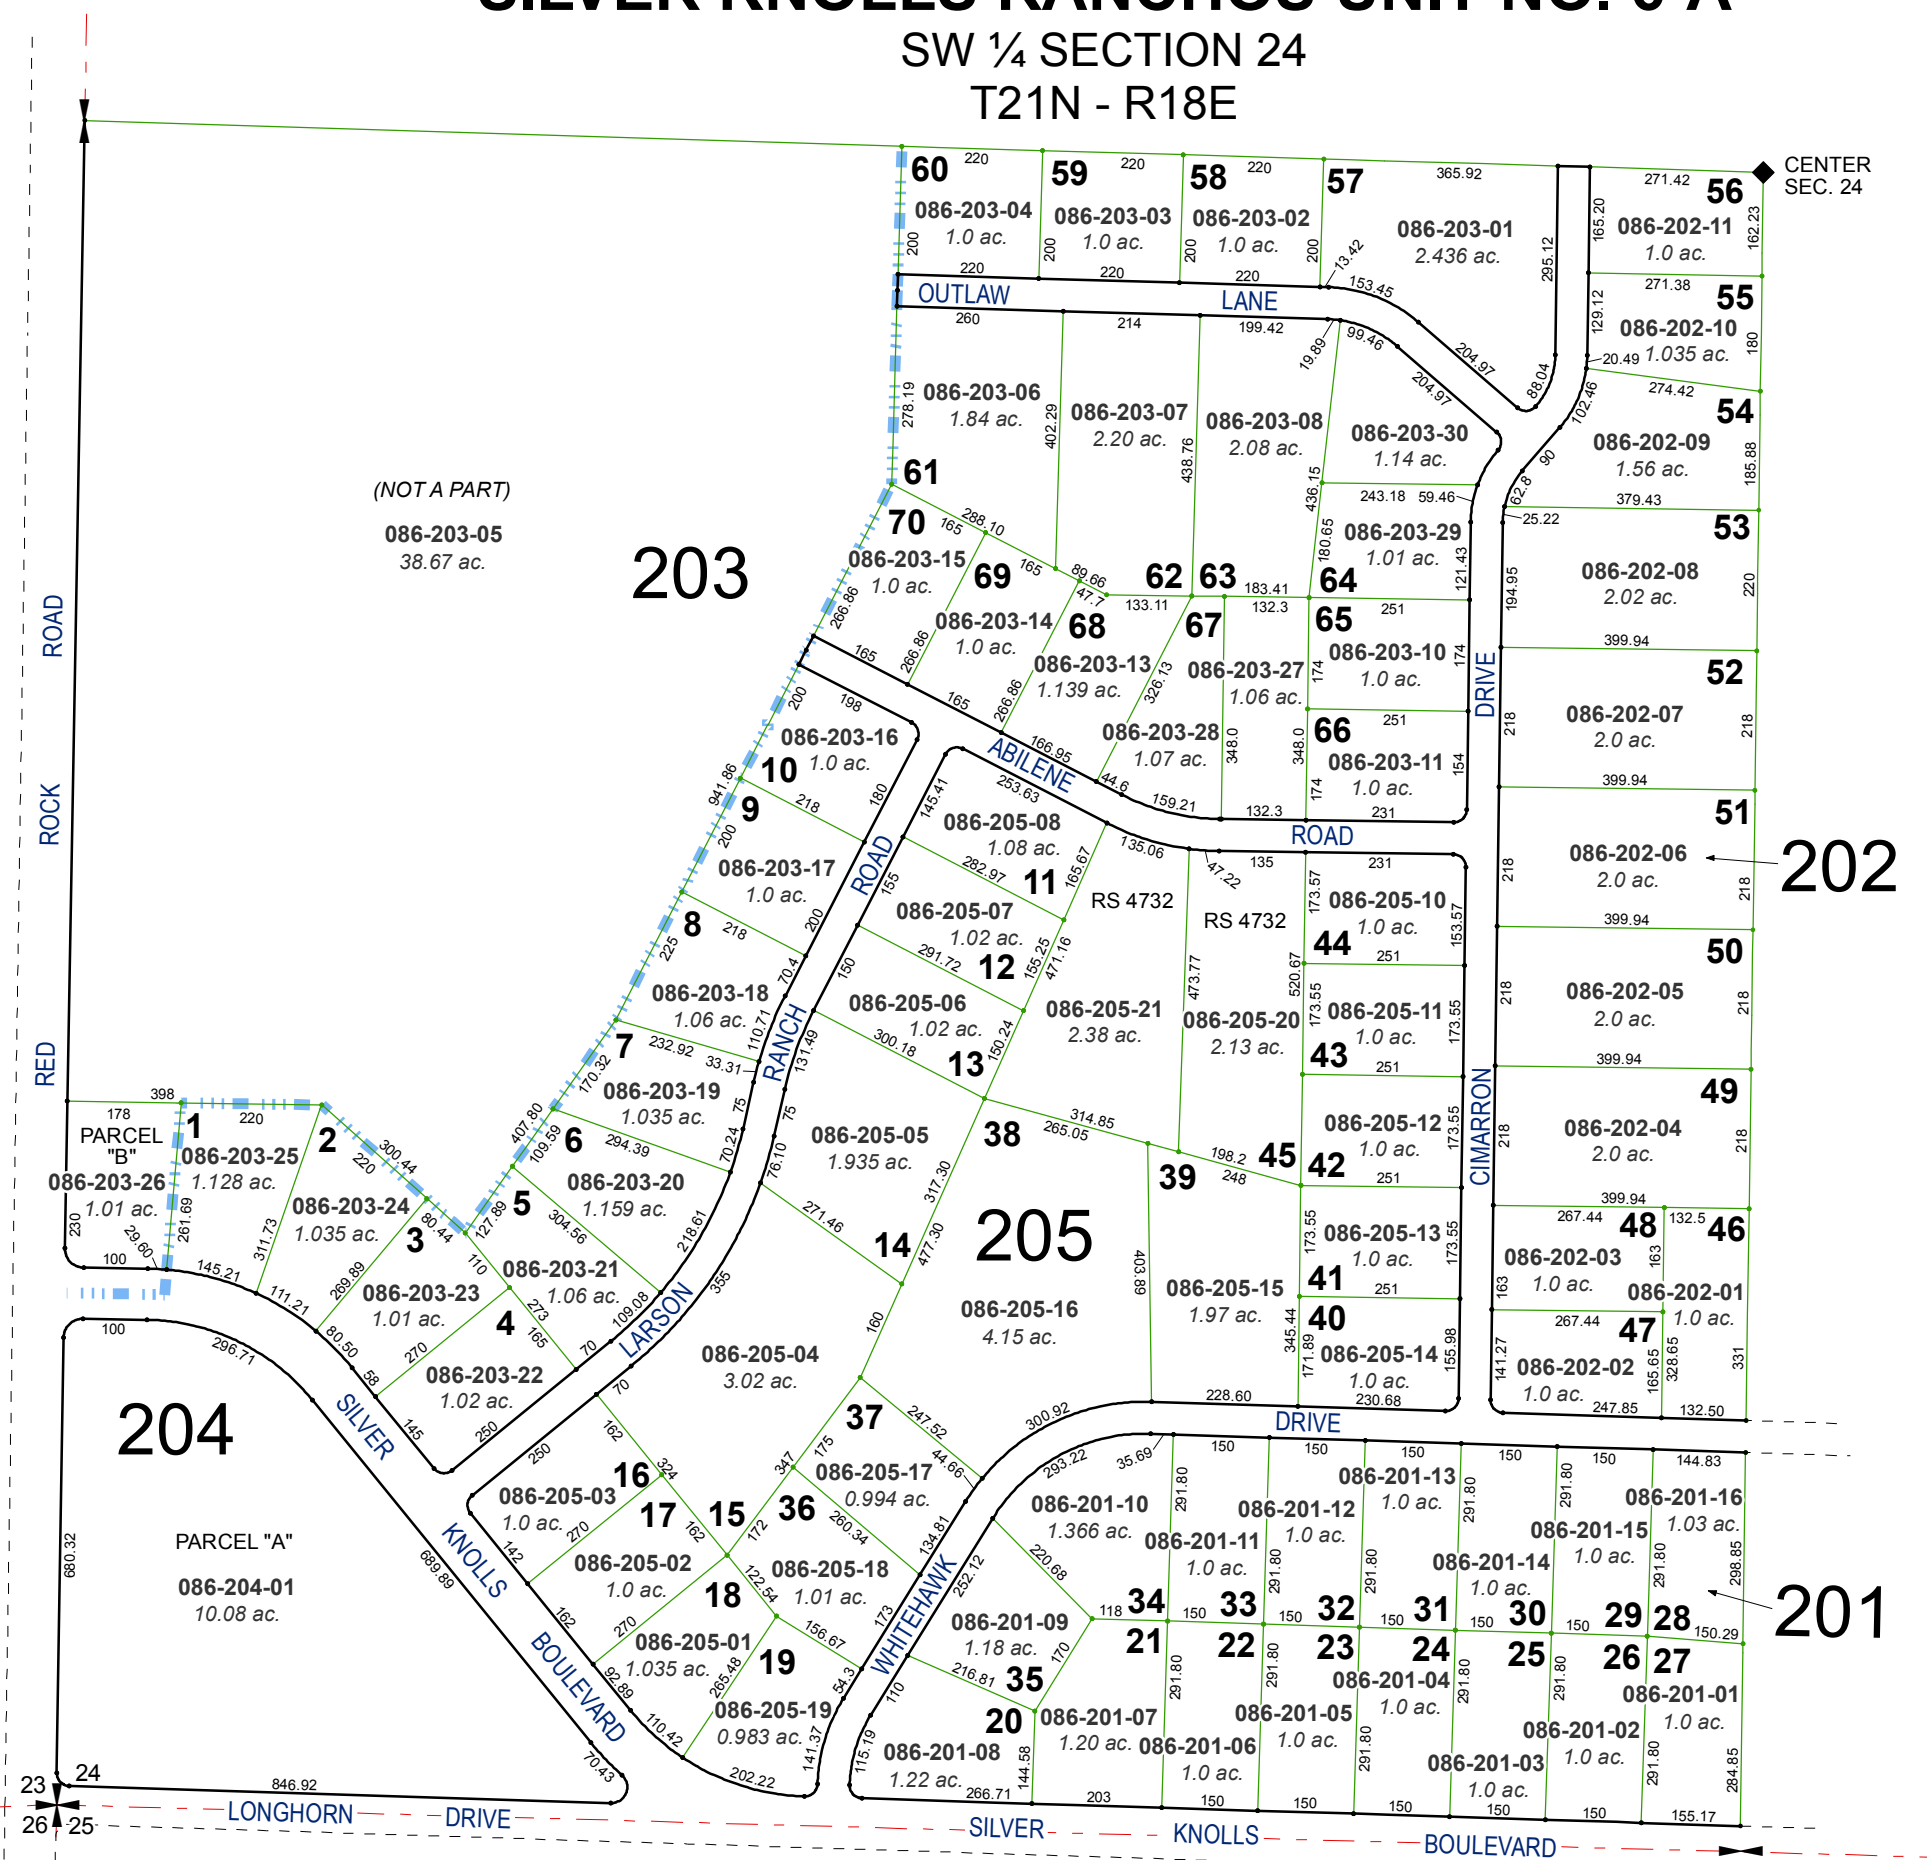


Assessor's Map Number



**086-20**

STATE OF NEVADA  
**WASHOE COUNTY**  
**ASSESSOR'S OFFICE**  
Joshua G. Wilson, Assessor

1001 East Ninth Street  
Building D  
Reno, Nevada 89512  
(775) 328-2231

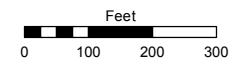

1 inch = 300 feet

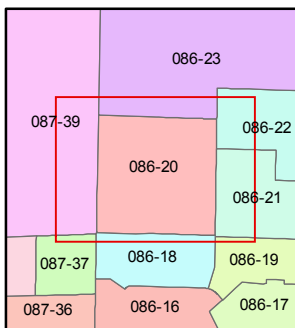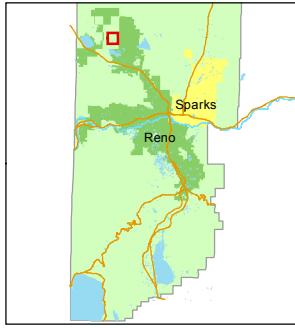

created by: EMG 11/18/2014

last updated: \_\_\_\_\_

area previously shown on map(s)

080-12

NOTE: This map was prepared for the use of the Washoe County Assessor for assessment and illustrative purposes only. It does not represent a survey of the premises. No liability is assumed as to the sufficiency or accuracy of the data delineated hereon.