

BOULEVARD
STEAD

086-47-S1

STREET

MOUNTAIN

HIMALAYA

GREEN

STREET

ANDES

STREET


ROCKY

MOUNTAIN

STREET

086-47-S1

472

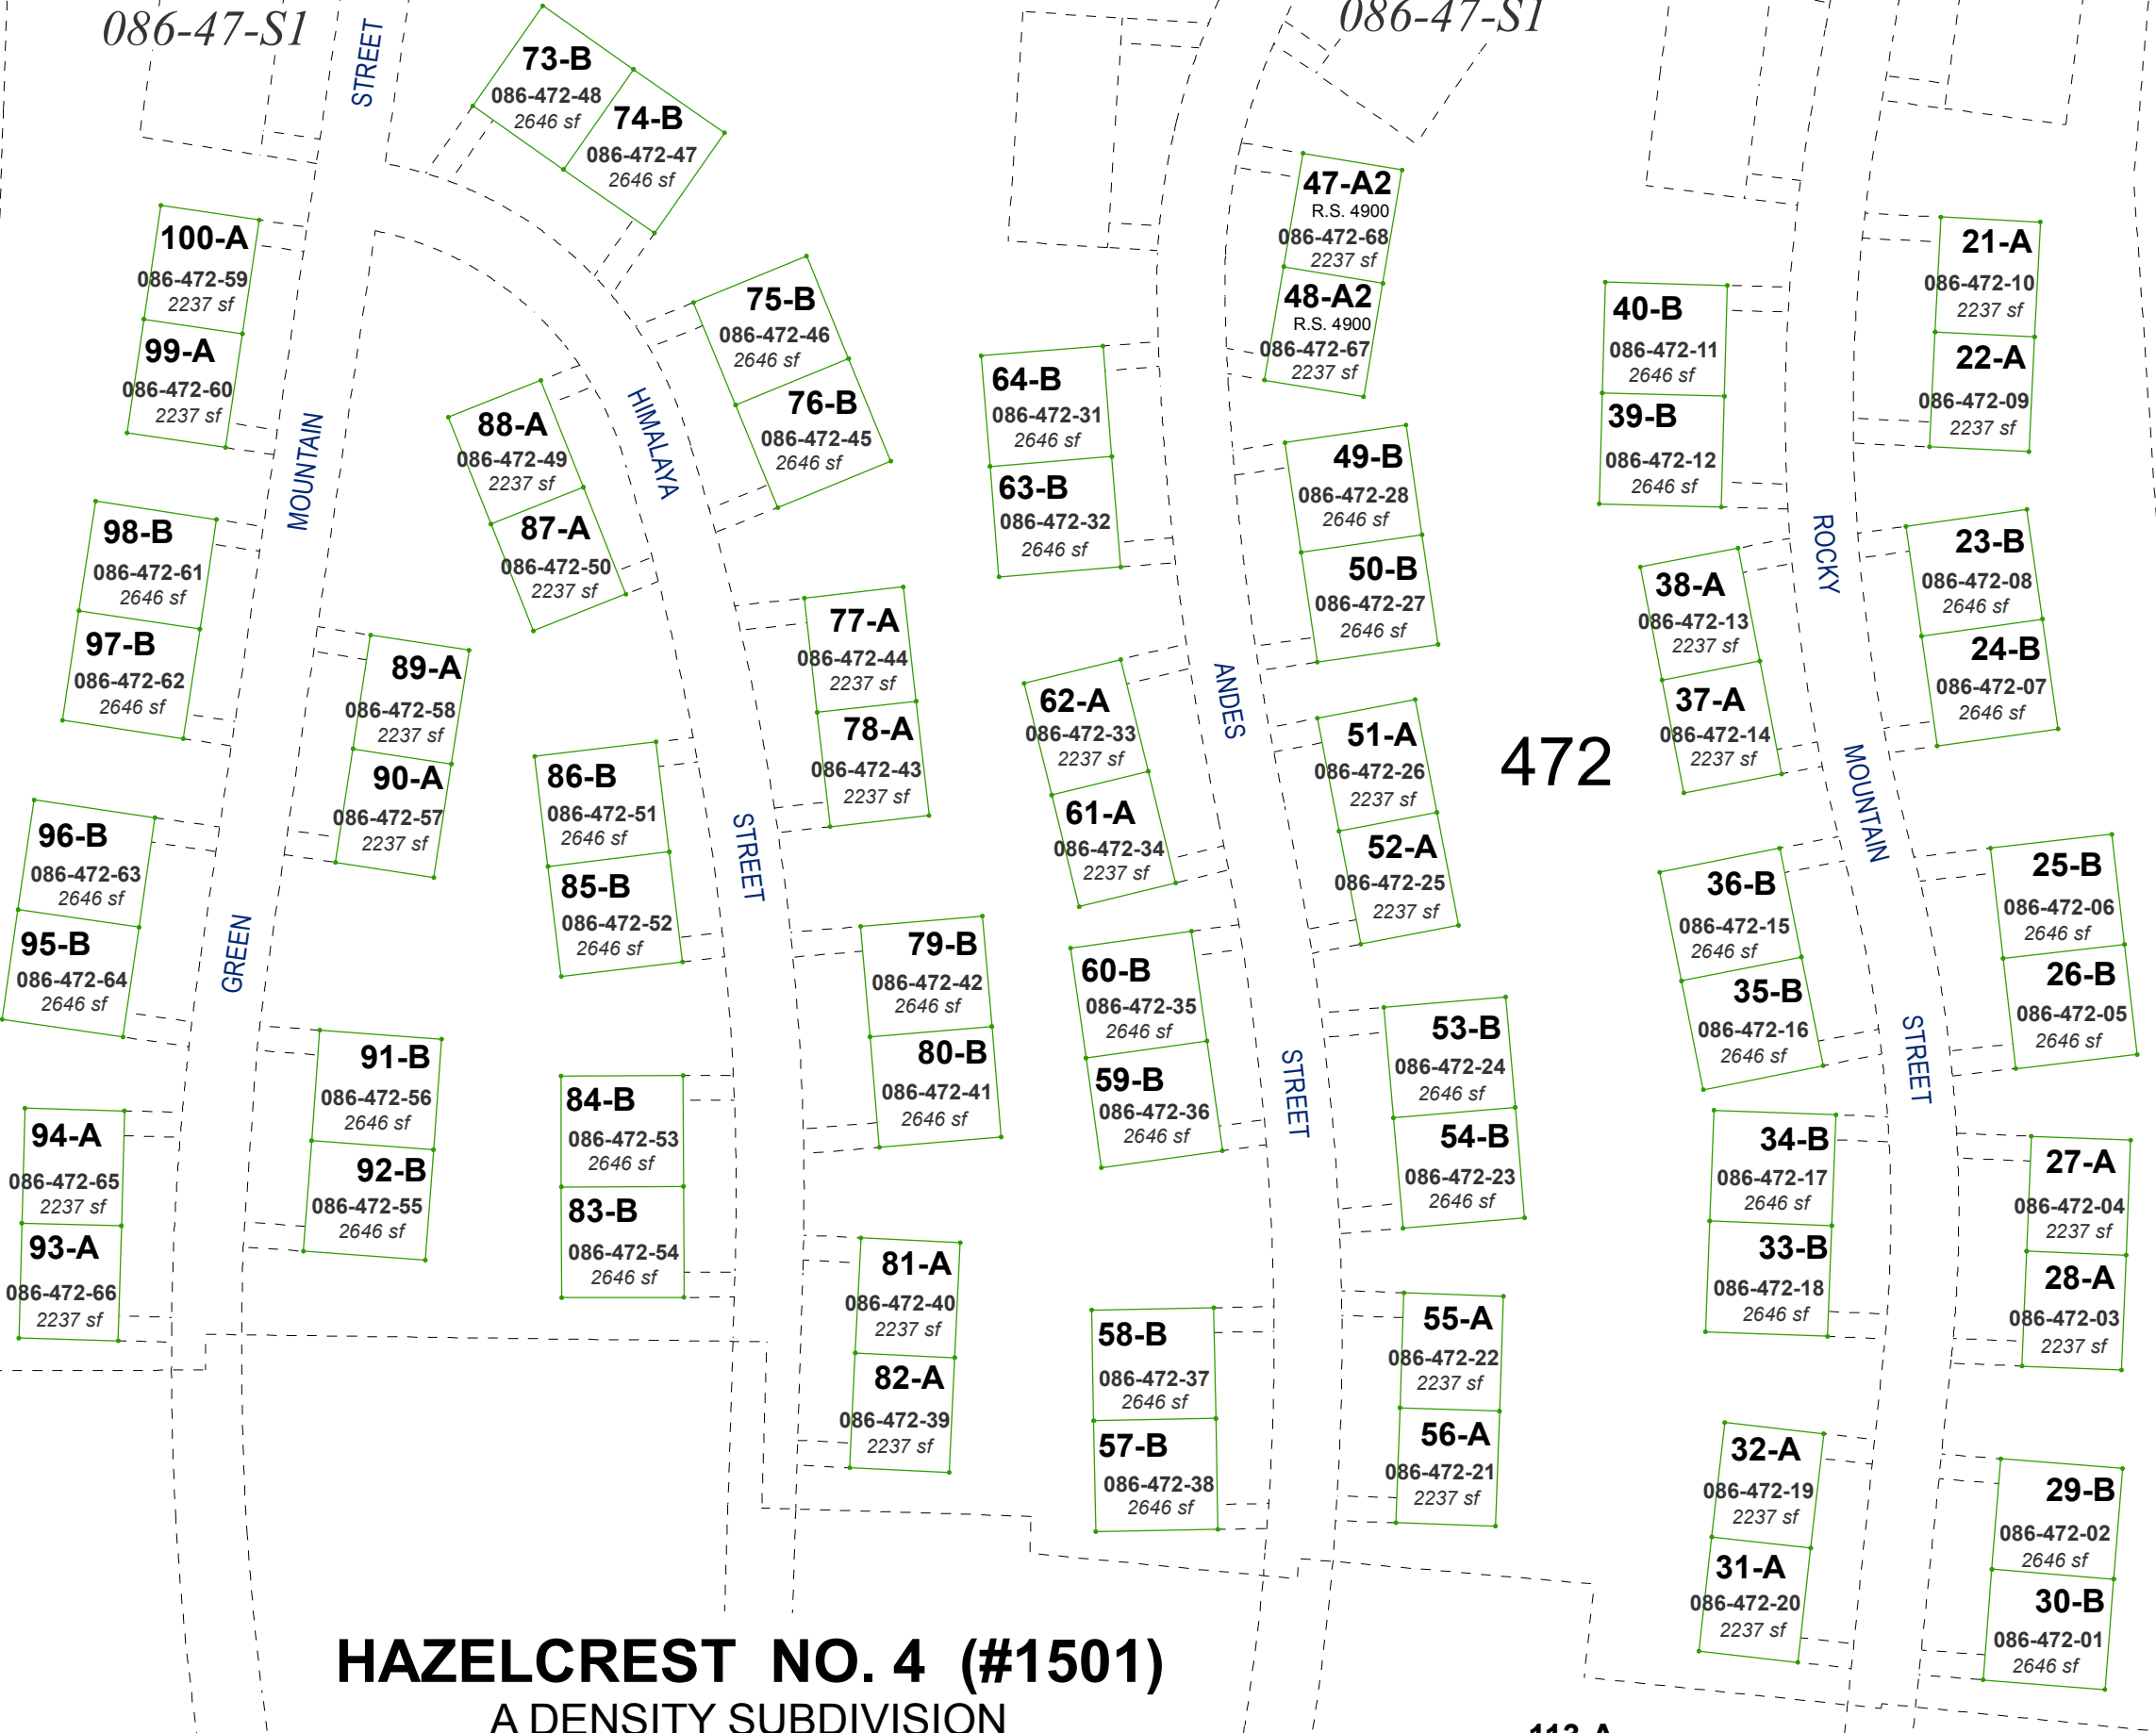

HAZELCREST NO. 4 (#1501)
A DENSITY SUBDIVISION
POR. OF SW 1/4 SEC. 32, T21N - R19E

LOT NUMBER UNIT TYPE
↑ ↑
113-A

Assessor's Map Number



086-47-S2

STATE OF NEVADA
WASHOE COUNTY
ASSESSOR'S OFFICE
Joshua G. Wilson, Assessor

1001 East Ninth Street
Building D
Reno, Nevada 89512
(775) 328-2231



Feet
0 20 40 60 80
1 inch = 80 feet

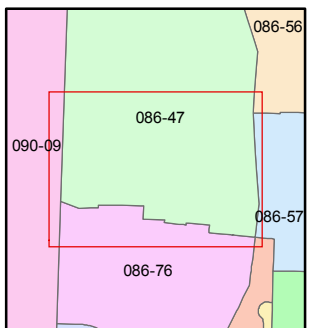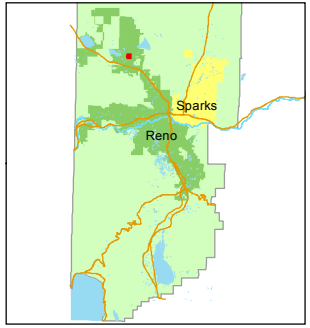

created by: KSB 8/13/2014

last updated: _____

area previously shown on map(s) _____

NOTE: This map was prepared for the use of the Washoe County Assessor for assessment and illustrative purposes only. It does not represent a survey of the premises. No liability is assumed as to the sufficiency or accuracy of the data delineated hereon.