


(#1657)
SIERRA SAGE ESTATES, II
A DENSITY SUBDIVISION
PORTION OF THE SW ¼ SECTION 29 &
PORTION OF THE NW ¼ SECTION 32
T21N - R19E

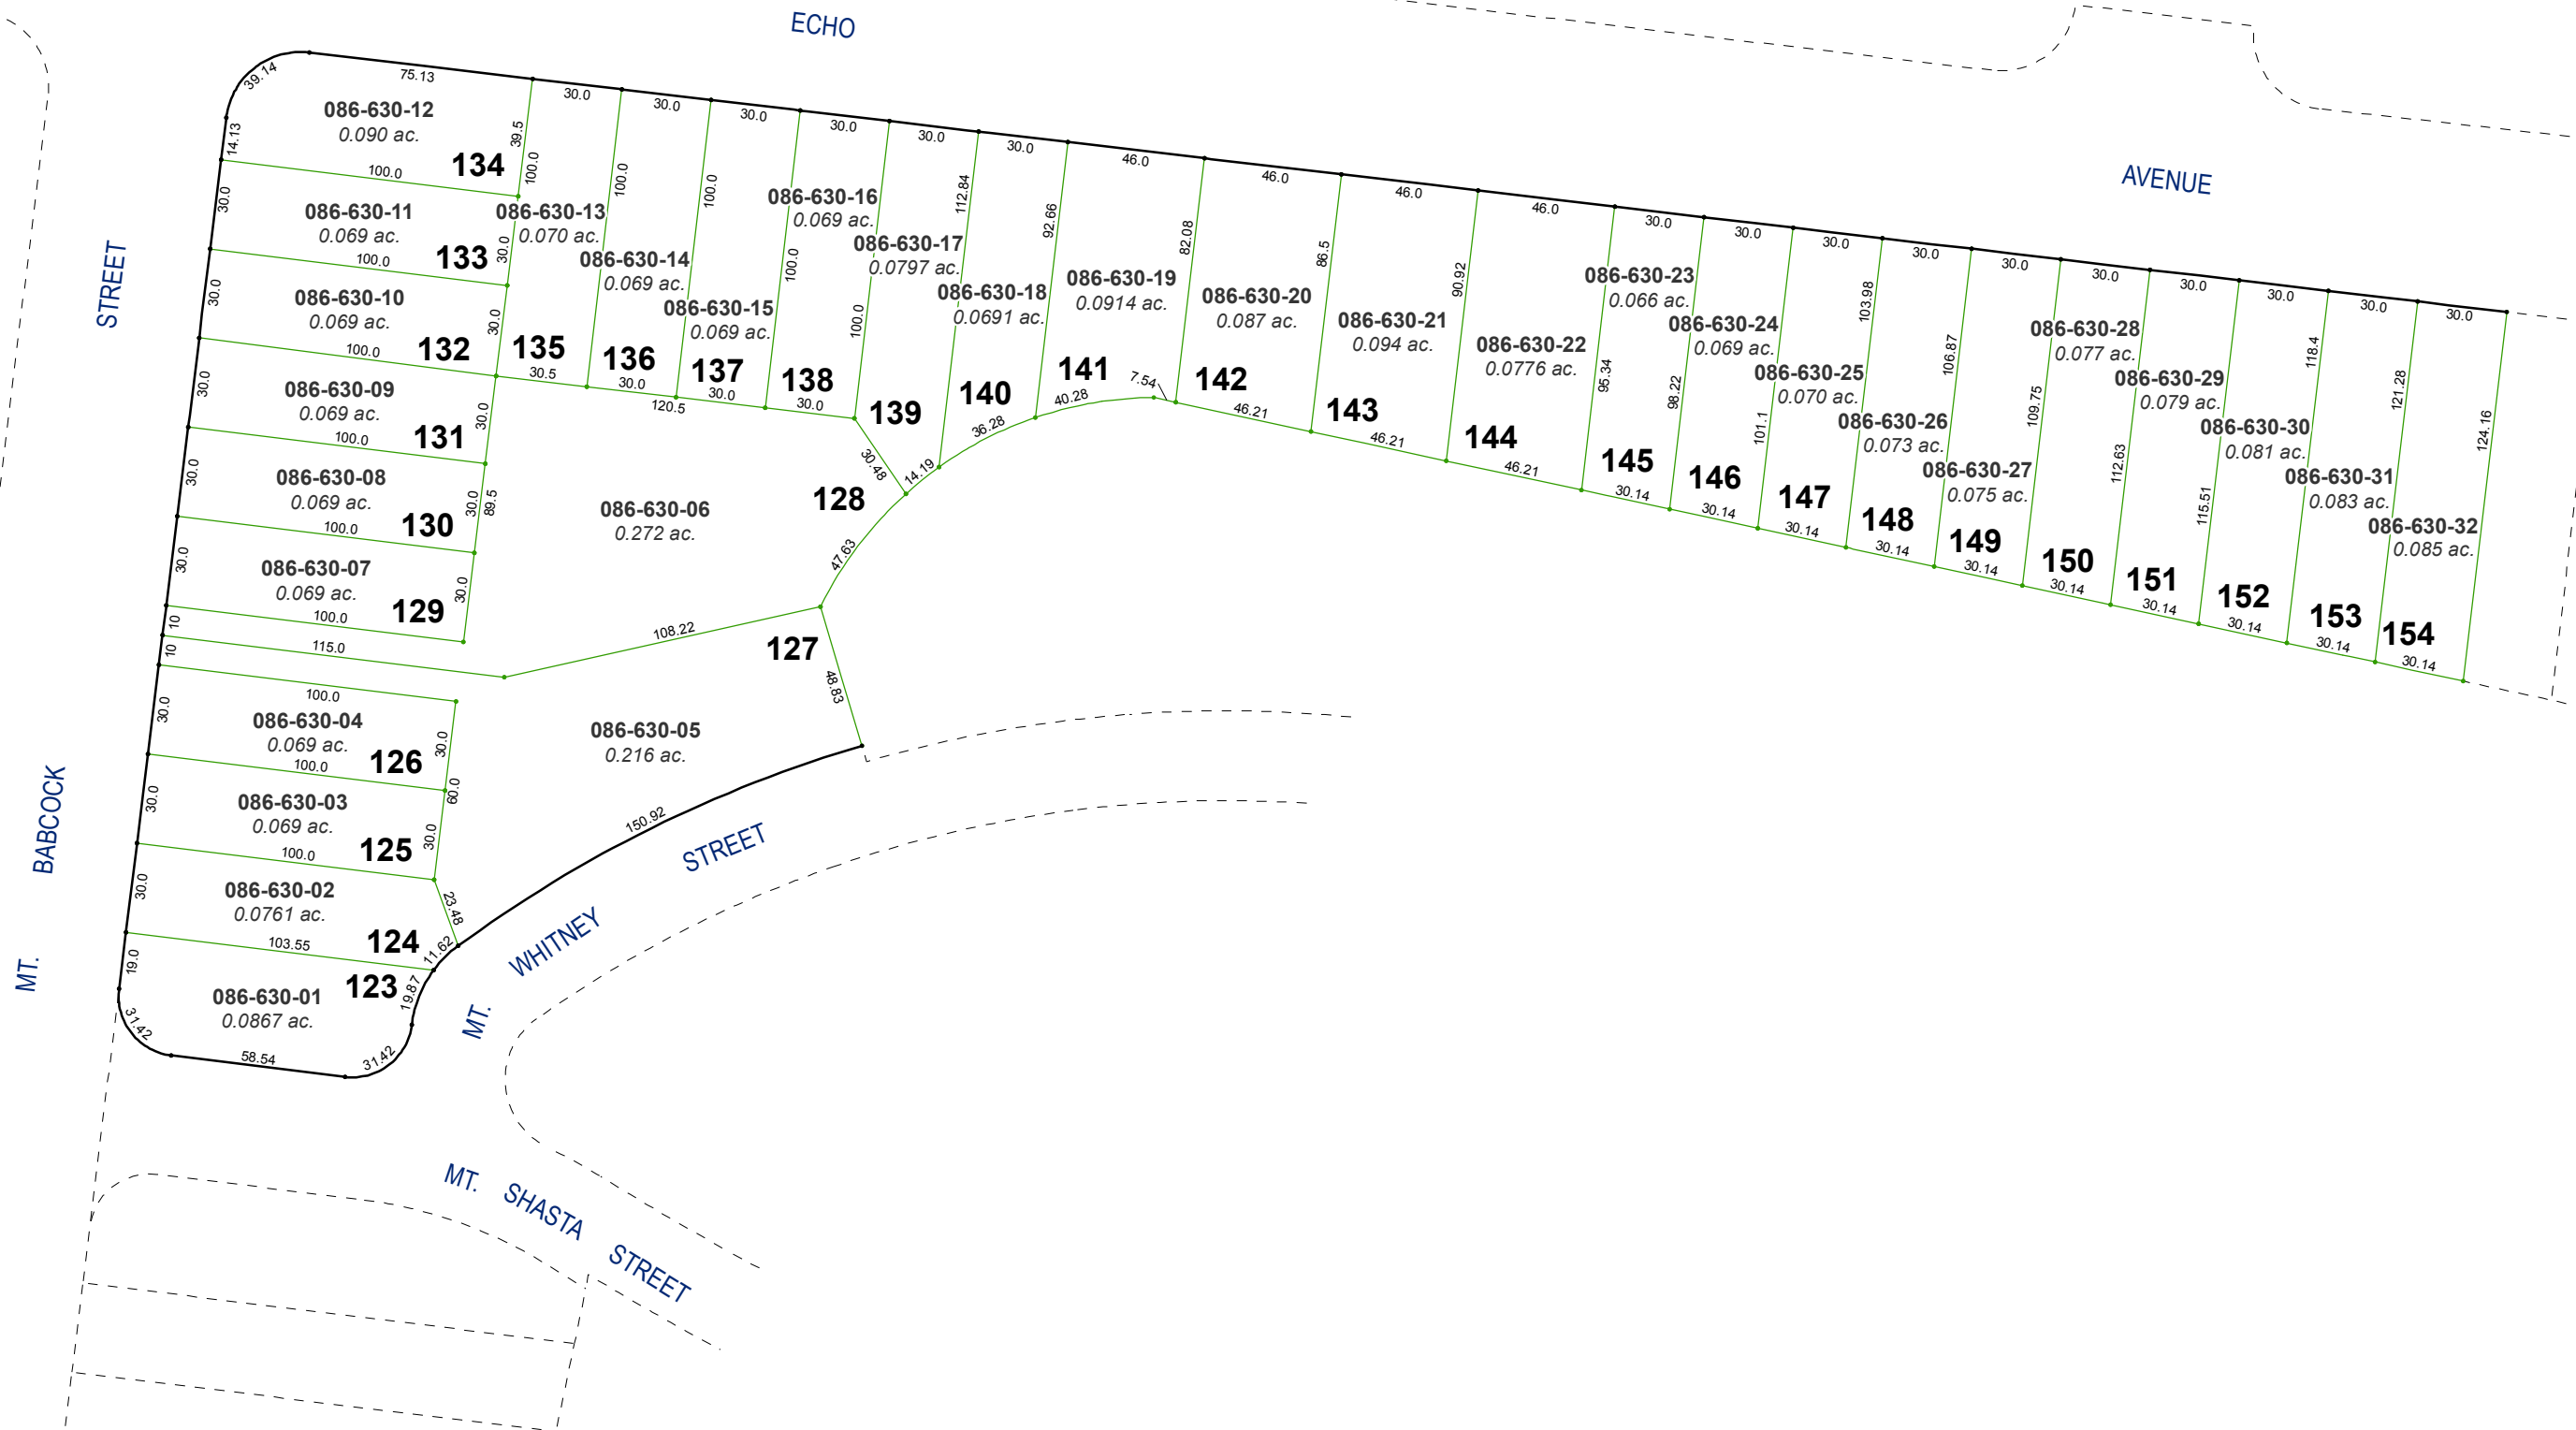


Assessor's Map Number



086-63

STATE OF NEVADA
WASHOE COUNTY
ASSESSOR'S OFFICE
Joshua G. Wilson, Assessor

1001 East Ninth Street
Building D
Reno, Nevada 89512
(775) 328-2231

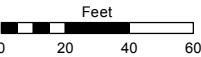

1 inch = 60 feet

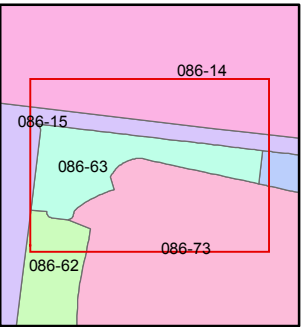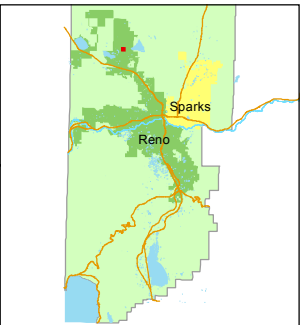

created by: EMG 7/17/2014

last updated: _____

area previously shown on map(s)

NOTE: This map was prepared for the use of the Washoe County Assessor for assessment and illustrative purposes only. It does not represent a survey of the premises. No liability is assumed as to the sufficiency or accuracy of the data delineated hereon.