

(#2219)
SIERRA VIEW ESTATES UNIT ONE
A CLUSTER SUBDIVISION
PORTION OF SW ¼ SECTION 29
T21N - R19E

Assessor's Map Number

086-73



STATE OF NEVADA
WASHOE COUNTY
ASSESSOR'S OFFICE
Joshua G. Wilson, Assessor

1001 East Ninth Street
Building D
Reno, Nevada 89512
(775) 328-2231



Feet
0 25 50 75 100

1 inch = 100 feet

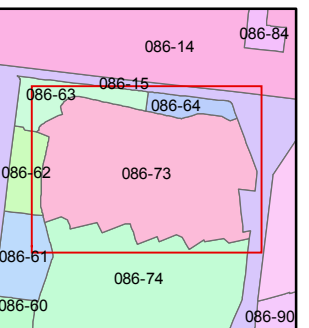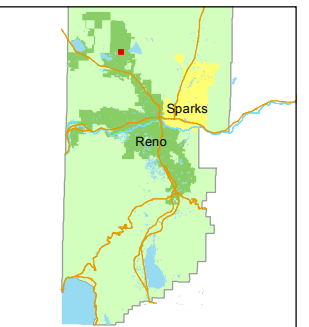


created by: EMG 7/21/2014

last updated: _____

area previously shown on map(s)

NOTE: This map was prepared for the use of the Washoe County Assessor for assessment and illustrative purposes only. It does not represent a survey of the premises. No liability is assumed as to the sufficiency or accuracy of the data delineated hereon.

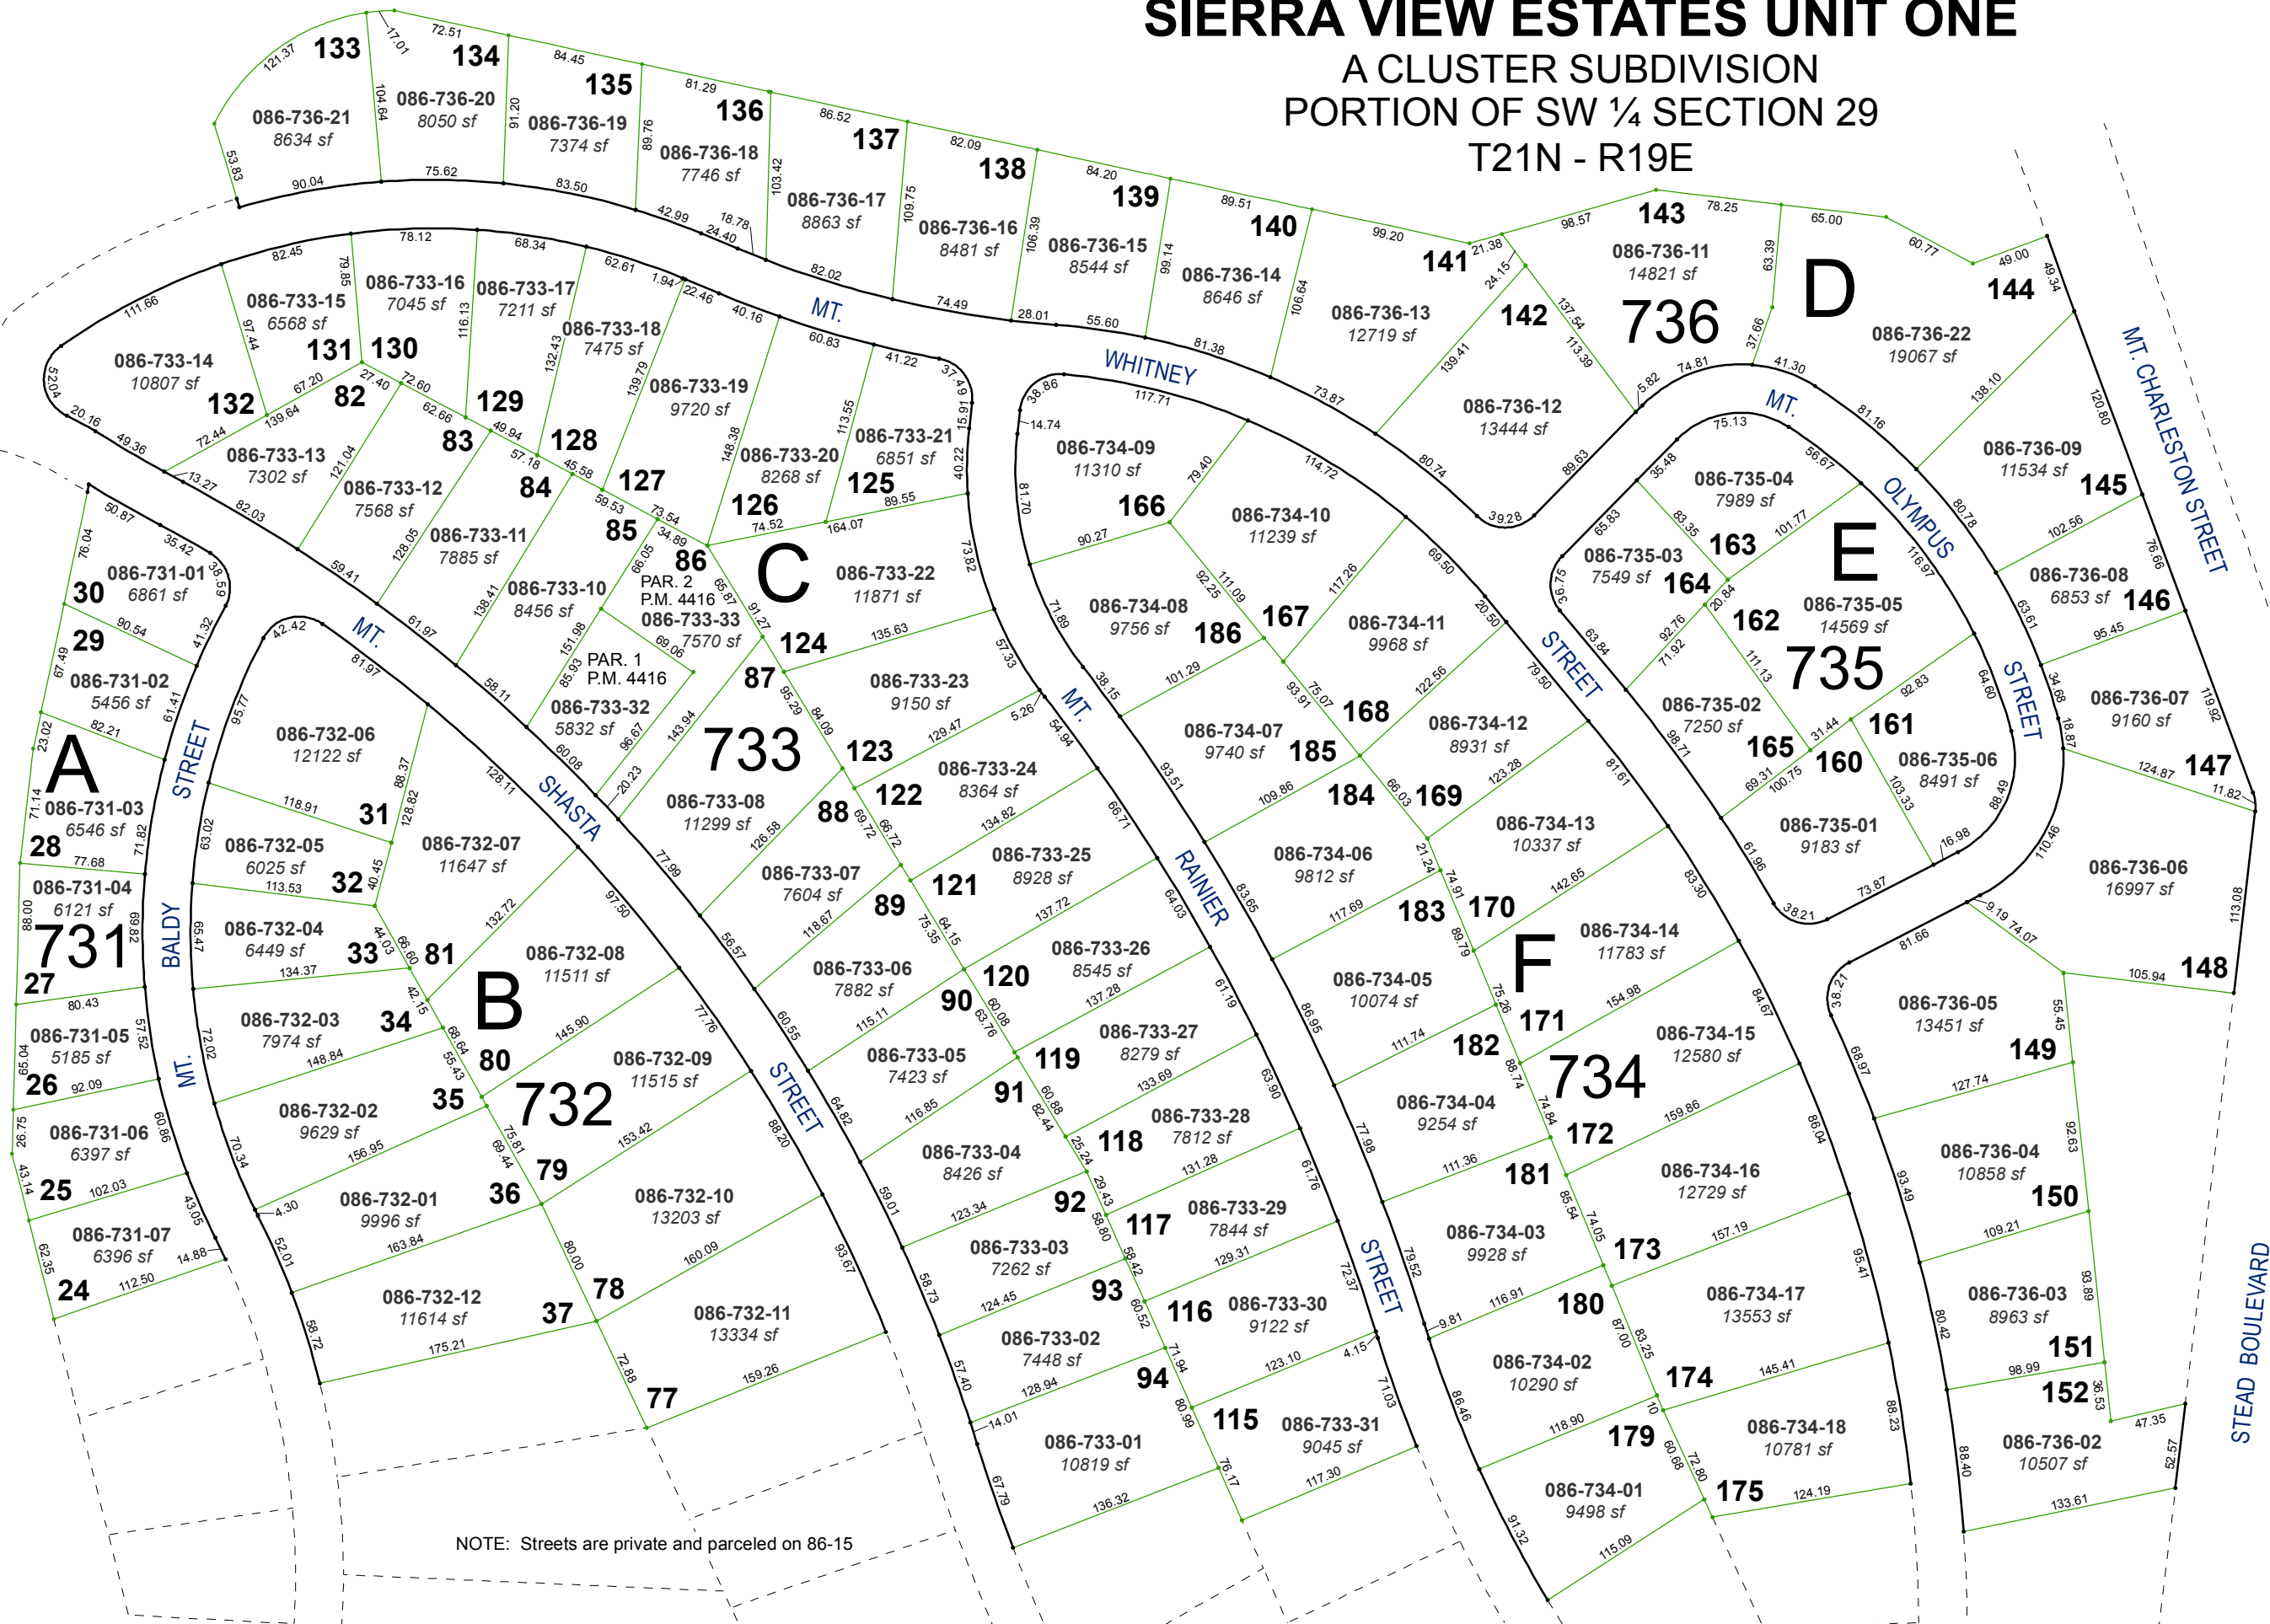

NOTE: Streets are private and parceled on 86-15