


(#4226)
MOUNT CHARLESTON
PHASE ONE

(#4352)
MOUNT CHARLESTON
PHASE TWO

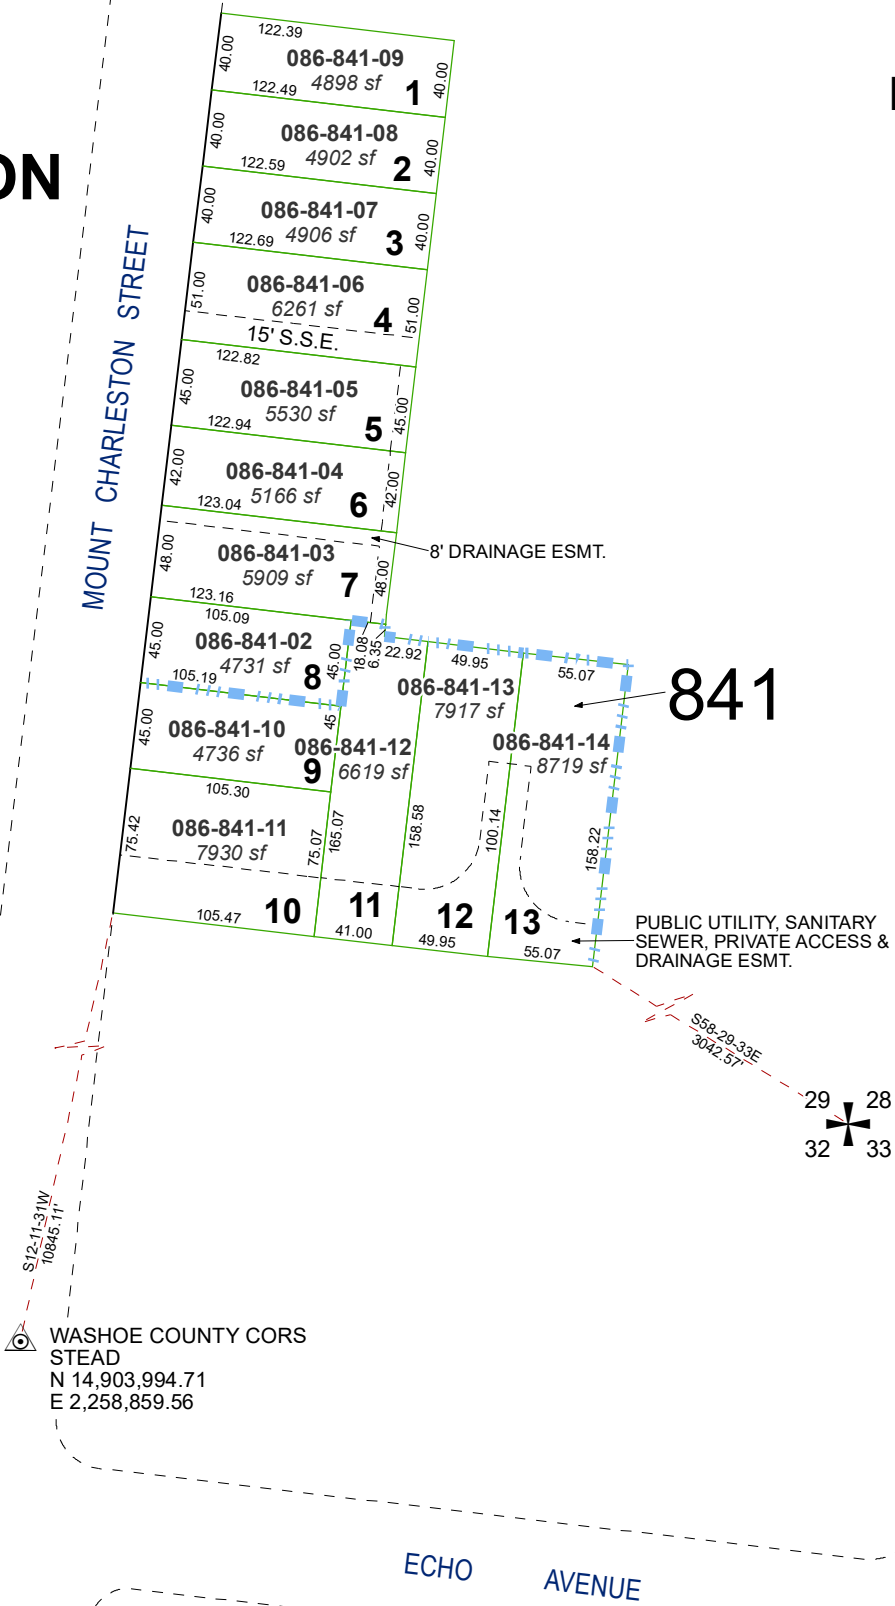


PORTION OF SOUTH ½ SECTION 29
T21N - R19E

MOUNT VIDA STREET

COCOA AVENUE

ECHO AVENUE


MOUNT CHARLESTON STREET

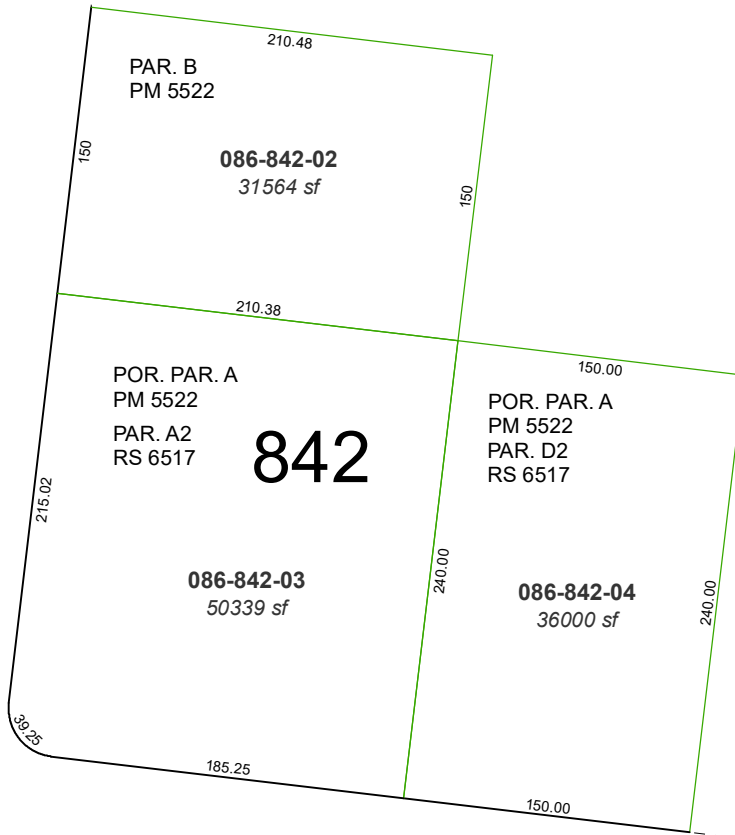



Assessor's Map Number

086-84

STATE OF NEVADA
WASHOE COUNTY
ASSESSOR'S OFFICE
1001 East Ninth Street, Building D
Reno, Nevada 89512
(775) 328-2231

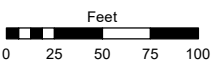

1 inch = 100 feet

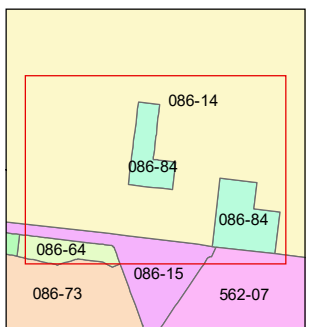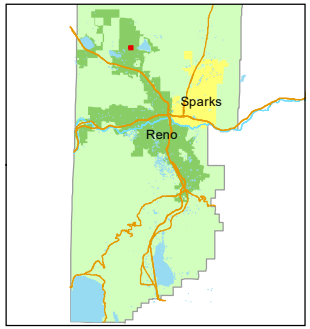

created by: EMG 7/22/2014
updated: JRA 5/20/21 JRA 12/05/23

area previously shown on map(s):
086-14

NOTE: This map was prepared for the use of the Washoe County Assessor for assessment and illustrative purposes only. It does not represent a survey of the premises. No liability is assumed as to the sufficiency or accuracy of the data delineated hereon.