


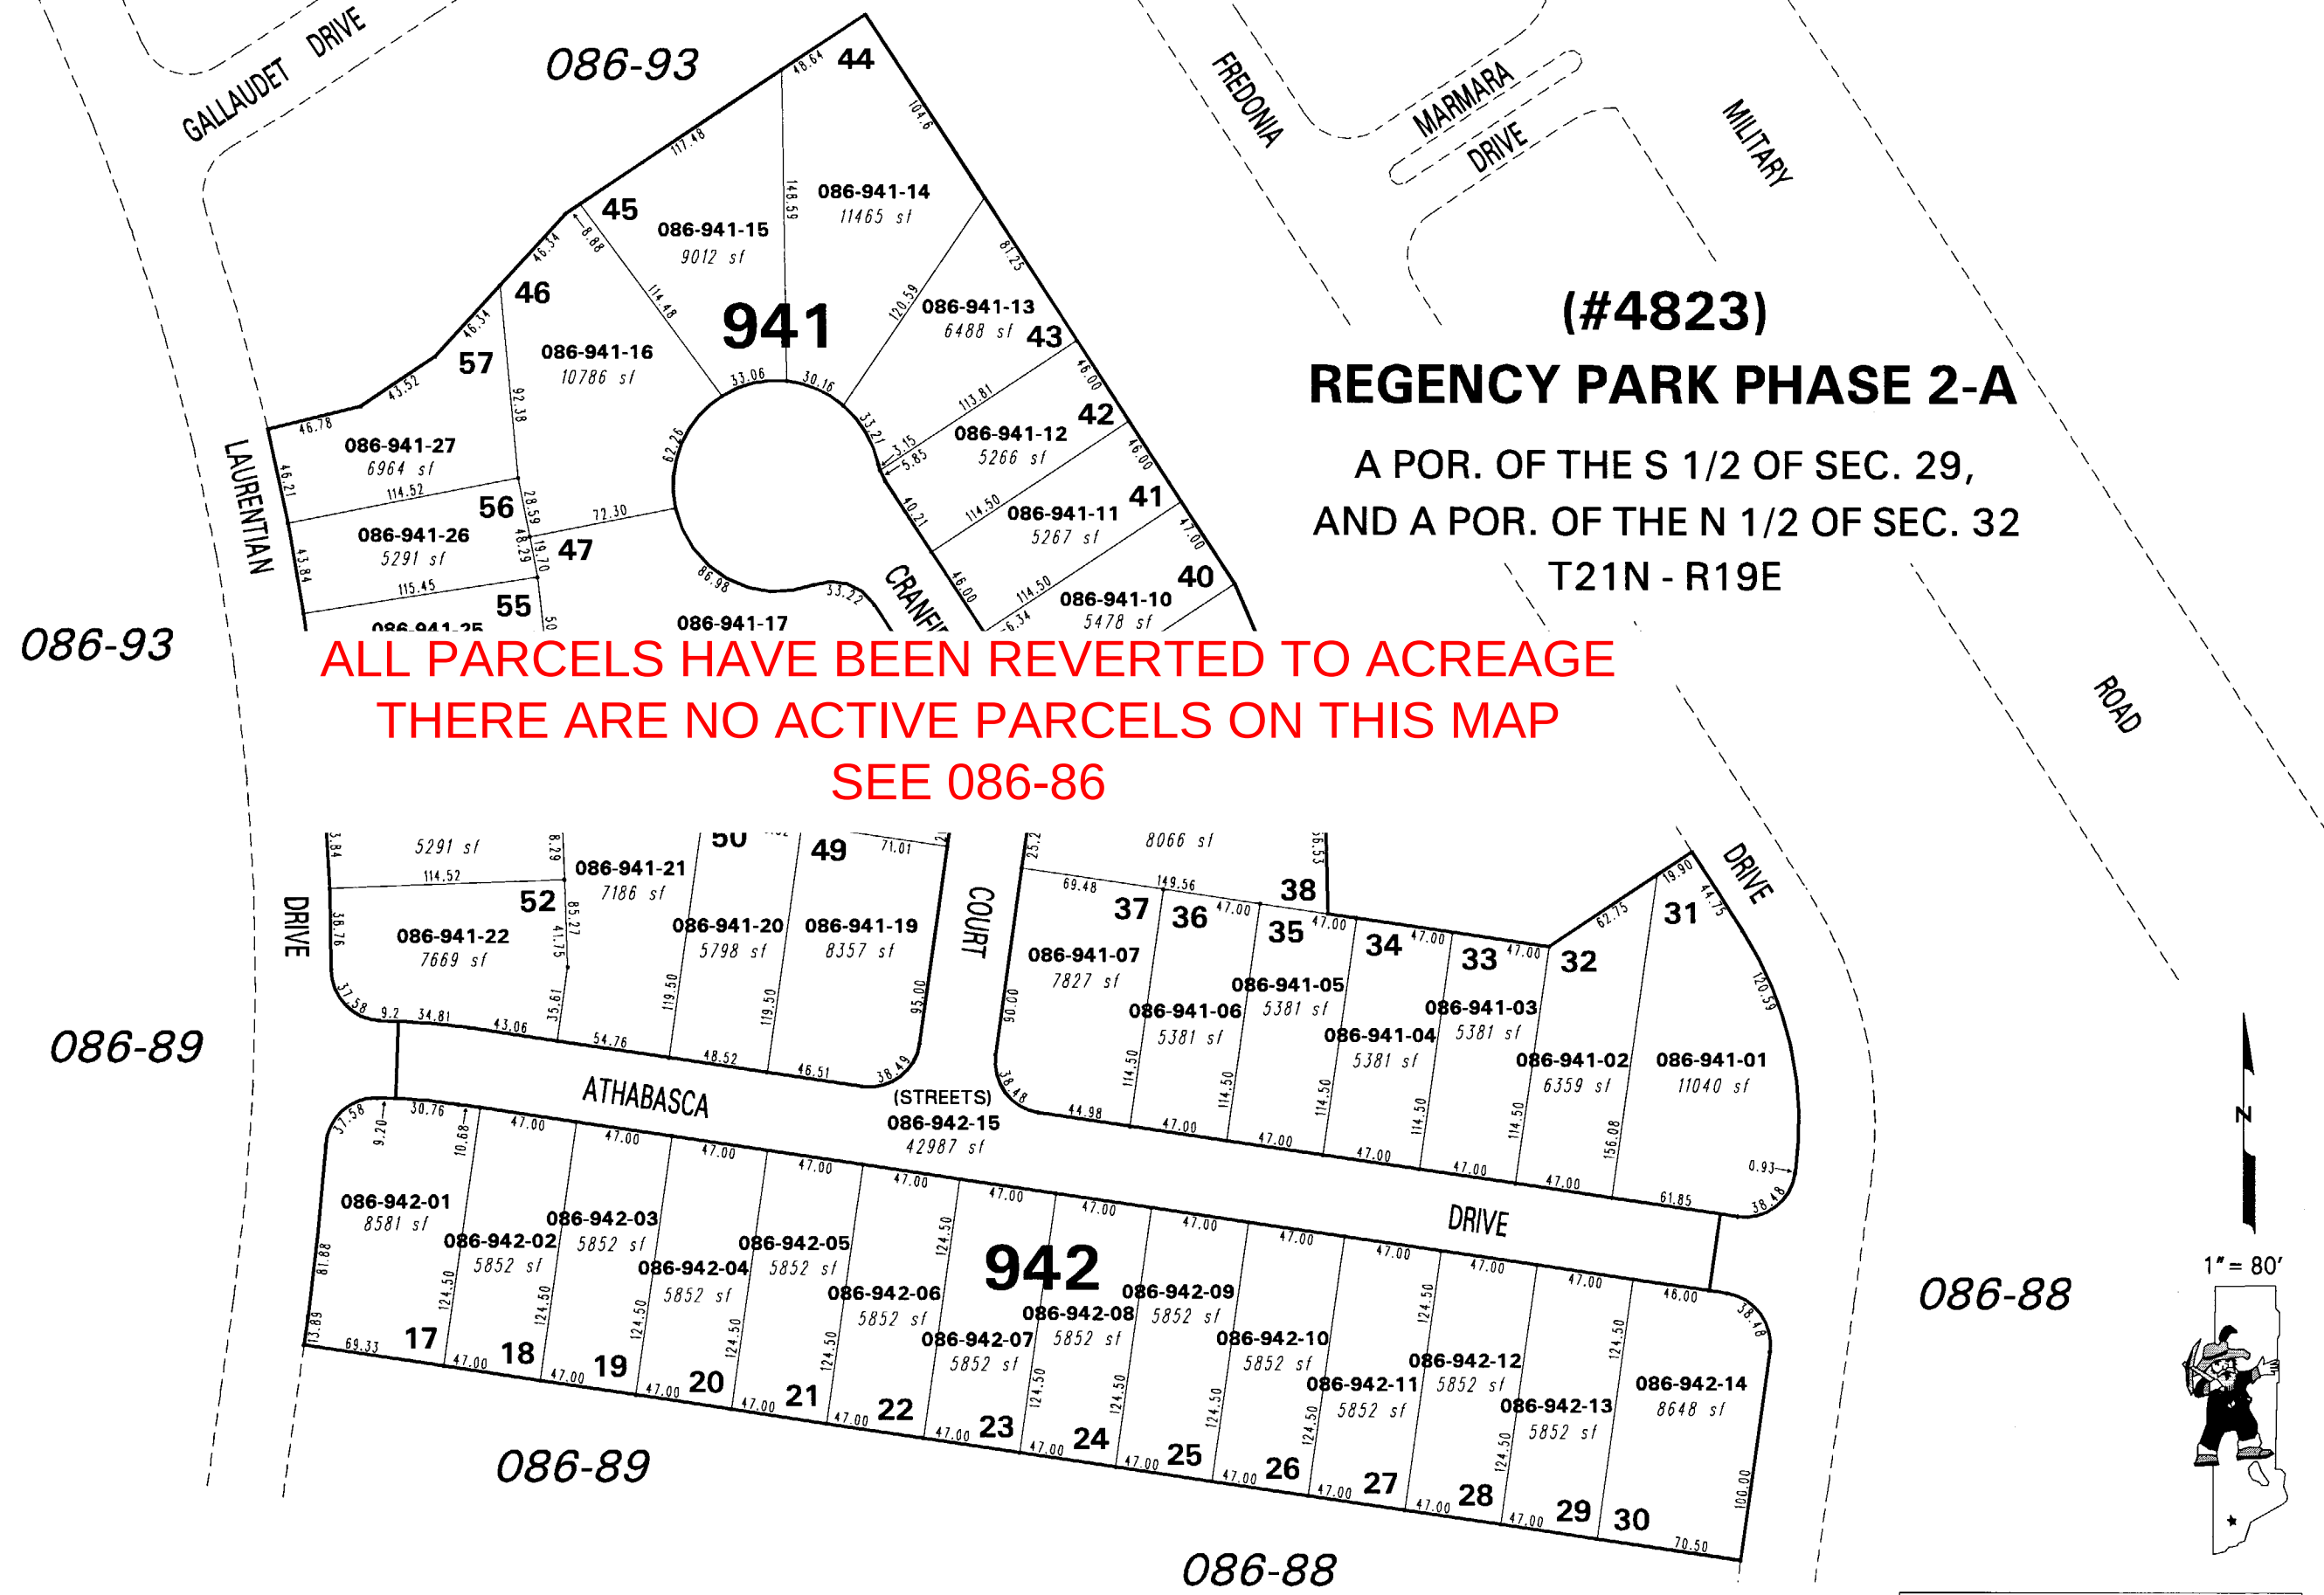

(#4823)
REGENCY PARK PHASE 2-A
A POR. OF THE S 1/2 OF SEC. 29,
AND A POR. OF THE N 1/2 OF SEC. 32
T21N - R19E

**ALL PARCELS HAVE BEEN REVERTED TO ACREAGE
THERE ARE NO ACTIVE PARCELS ON THIS MAP
SEE 086-86**

NOTE: This map is prepared for the use of the Washoe County Assessor for assessment and illustrative purposes only. It does not represent a survey of the premises. No liability is assumed as to the sufficiency or the accuracy of the data delineated hereon.

Office of Washoe County Assessor, Nevada - Joshua G. Wilson

This area previously shown on 086-86

NOTE: Areas of parcels which are less than 2 acres are shown in square feet.

Drawn by	NLH 09/25/07
Revised	